

Minor Variation

Review

Please review the details to below to ensure they are correct before proceeding. If the details shown are not correct, click previous to enter the correct licence number.

Current Licence number

19/02031/PRMNEW

Current Premises address

Brockwell Park Dulwich Road London SE24

Premises/Club Premises Details

I, being the premises licence holder(s)/club holding a club premises certificate, apply to vary a premises licence under section 41A/club premises certificate under section 86A of the Licensing Act 2003.

Please select the relevant licence type. *

Premises Licence

Premises/Club Premises Details

Address *

Brockwell Park Dulwich Road London SE24

Telephone Number at premises (if any)

Premises Licence/Club Certificate Number *

19/02031/PRMNEW

Brief Description of Premises *

The premises is an area within Brockwell Park, which is an open public space which will be secured by solid steel shield perimeter fence during our show period. Access and egress to the premises is by means of a number of gates in the perimeter.

Type of Premises Licence Holder

Are you applying as: *

Non-Individual(s)

Premises Licence Holder - Non Individual

I am/we are the premises licence holder/club premises certificate holder.

Premises Licence Holder Name *

John Burgess

Street address *

Mighty Hoopla Ltd

10 Leyton Studios

15 Argall Street

Town/City *

London

County

Postcode *

E10 7QE

Daytime Contact Telephone Number

Email *

Proposed Variation

Do you want the variation to have effect as soon as possible? *

Yes

If not, from what date do you want the variation to take effect?

29/06/2021

Do you want the proposed variation to have effect in relation to the introduction of the late night levy? (Please see Guidance Note 3) *

No

Proposed Variation

Please describe the proposed variation(s) in detail in the box below and explain why you consider that they could not have an adverse effect on the promotion of any of the licensing objectives (See Guidance Note 1). This should include whether new or increased levels of licensable activities will be taking place indoors or outdoors (indoors may include a tent).

Details of proposed variation(s) (Please see Guidance Note 4) *

To extend the window within which the festival can be held from May-June to May-September 2021. To move the position of four bars. To remove a stage and replace it with a small DJ booth. Please see more information in the documents attached with this application.

Operating Schedule

Provision of regulated entertainment. Please tick those parts of the Operating Schedule which would be subject to change if this application to vary was successful. (please read guidance note 5) *

- Plays
- Films
- Indoor sporting events
- Boxing or wrestling entertainment
- Live music
- Recorded music
- Performances of dance
- Anything of a similar description to that falling within (e), (f) or (g)
- Late night refreshment provided
- Alcohol to be provided

Operating Schedule

Please select an option to indicate if you will return the following:

I agree to return the original premises licence / club premises certificate or the relevant part of the original premises licence / club premises certificate: *

Yes

Note: This application cannot be processed until the original licence is received or a statement as to why it cannot be returned has been accepted.

Operating Schedule

I will upload/return a copy of the plan. (This is necessary if the proposed variation will affect the layout). *

You may upload a copy of the plan as a later step within this form

Any further information to support your application. (See Guidance Note 6)

Declaration

Declaration Type *

Declaration - Premises Licence Holder

I have enclosed the plan, if appropriate, of the premises in scale [1mm to 100mm], unless otherwise agreed with the licensing authority. I understand I must now return the original premises licence/club premises certificate, or relevant part of it or have provided an explanation why I will not be able to do this. I understand that if I do not comply with the above requirements my application will be rejected. I understand that I must now advertise my application for a continuous period beginning on the first working day after the day on which the application was given to the relevant licensing authority and ending at the expiry of the ninth consecutive working day after that day. IT IS AN OFFENCE, UNDER SECTION 158 OF THE LICENSING ACT 2003, TO MAKE A FALSE STATEMENT IN OR IN CONNECTION WITH THIS APPLICATION. THOSE WHO MAKE A FALSE STATEMENT MAY BE LIABLE ON SUMMARY CONVICTION TO A FINE OF ANY AMOUNT. Declaration to be completed by the applicant (the current premises licence holder) or applicant's solicitor or other duly authorised agent (see Guidance Notes 7 & 8). If signing/applying on behalf of the applicant, please state your name and in what capacity you are authorised to sign/apply. When submitting an on-line application form the 'Declaration made' checkbox must be selected.

Full Name *

Date *

Capacity *



Declaration Made

Do you wish to provide alternative correspondence details? *

Correspondence Address

This is the address which we shall use to correspond with you about this application. This might not be the same as the address of the premises or applicant, but these addresses must also be provided. Contact Name (where not previously given) and address for correspondence associated with this application (See Guidance Note 10).

Title	Miss
First Name	Kate
Surname	Ramsey
Street Address *	Loud Sound Ltd
	Ground Floor 04, Edinburgh House, 152 Kennington Ln,
Town/City *	London
Postcode *	SE11 5DP
Telephone number	
Email address *	

Email confirmation

On submission an email confirmation will be sent using the details below

Forename	Kate
Surname /Company Name	Ramsey
Email *	
Telephone	

**Mighty Hoopla Site Plan as granted in 2020 Premises Licence,
with 2021 Minor Variation Annotations**

107. Sponsor bar updated to Bar 11

109. Stage 6 has been removed and replaced with the VIP area with a small DJ booth.


104. Bar 5 has moved and is now a VIP Bar within the VIP Area.

108. These have been merged and moved to the other side of Stage 7 and will be Sponsor D. Sanitation 4 will move closer to the West Entrance.

106. The FOH VIP area has been moved to where Stage 6 was. Bar 8 will become Veuve Cliquot within the new VIP area.

110. The BOH VIP area has been removed and the Artist Bar will replace Bar 9.

111. Bar 7 has been removed

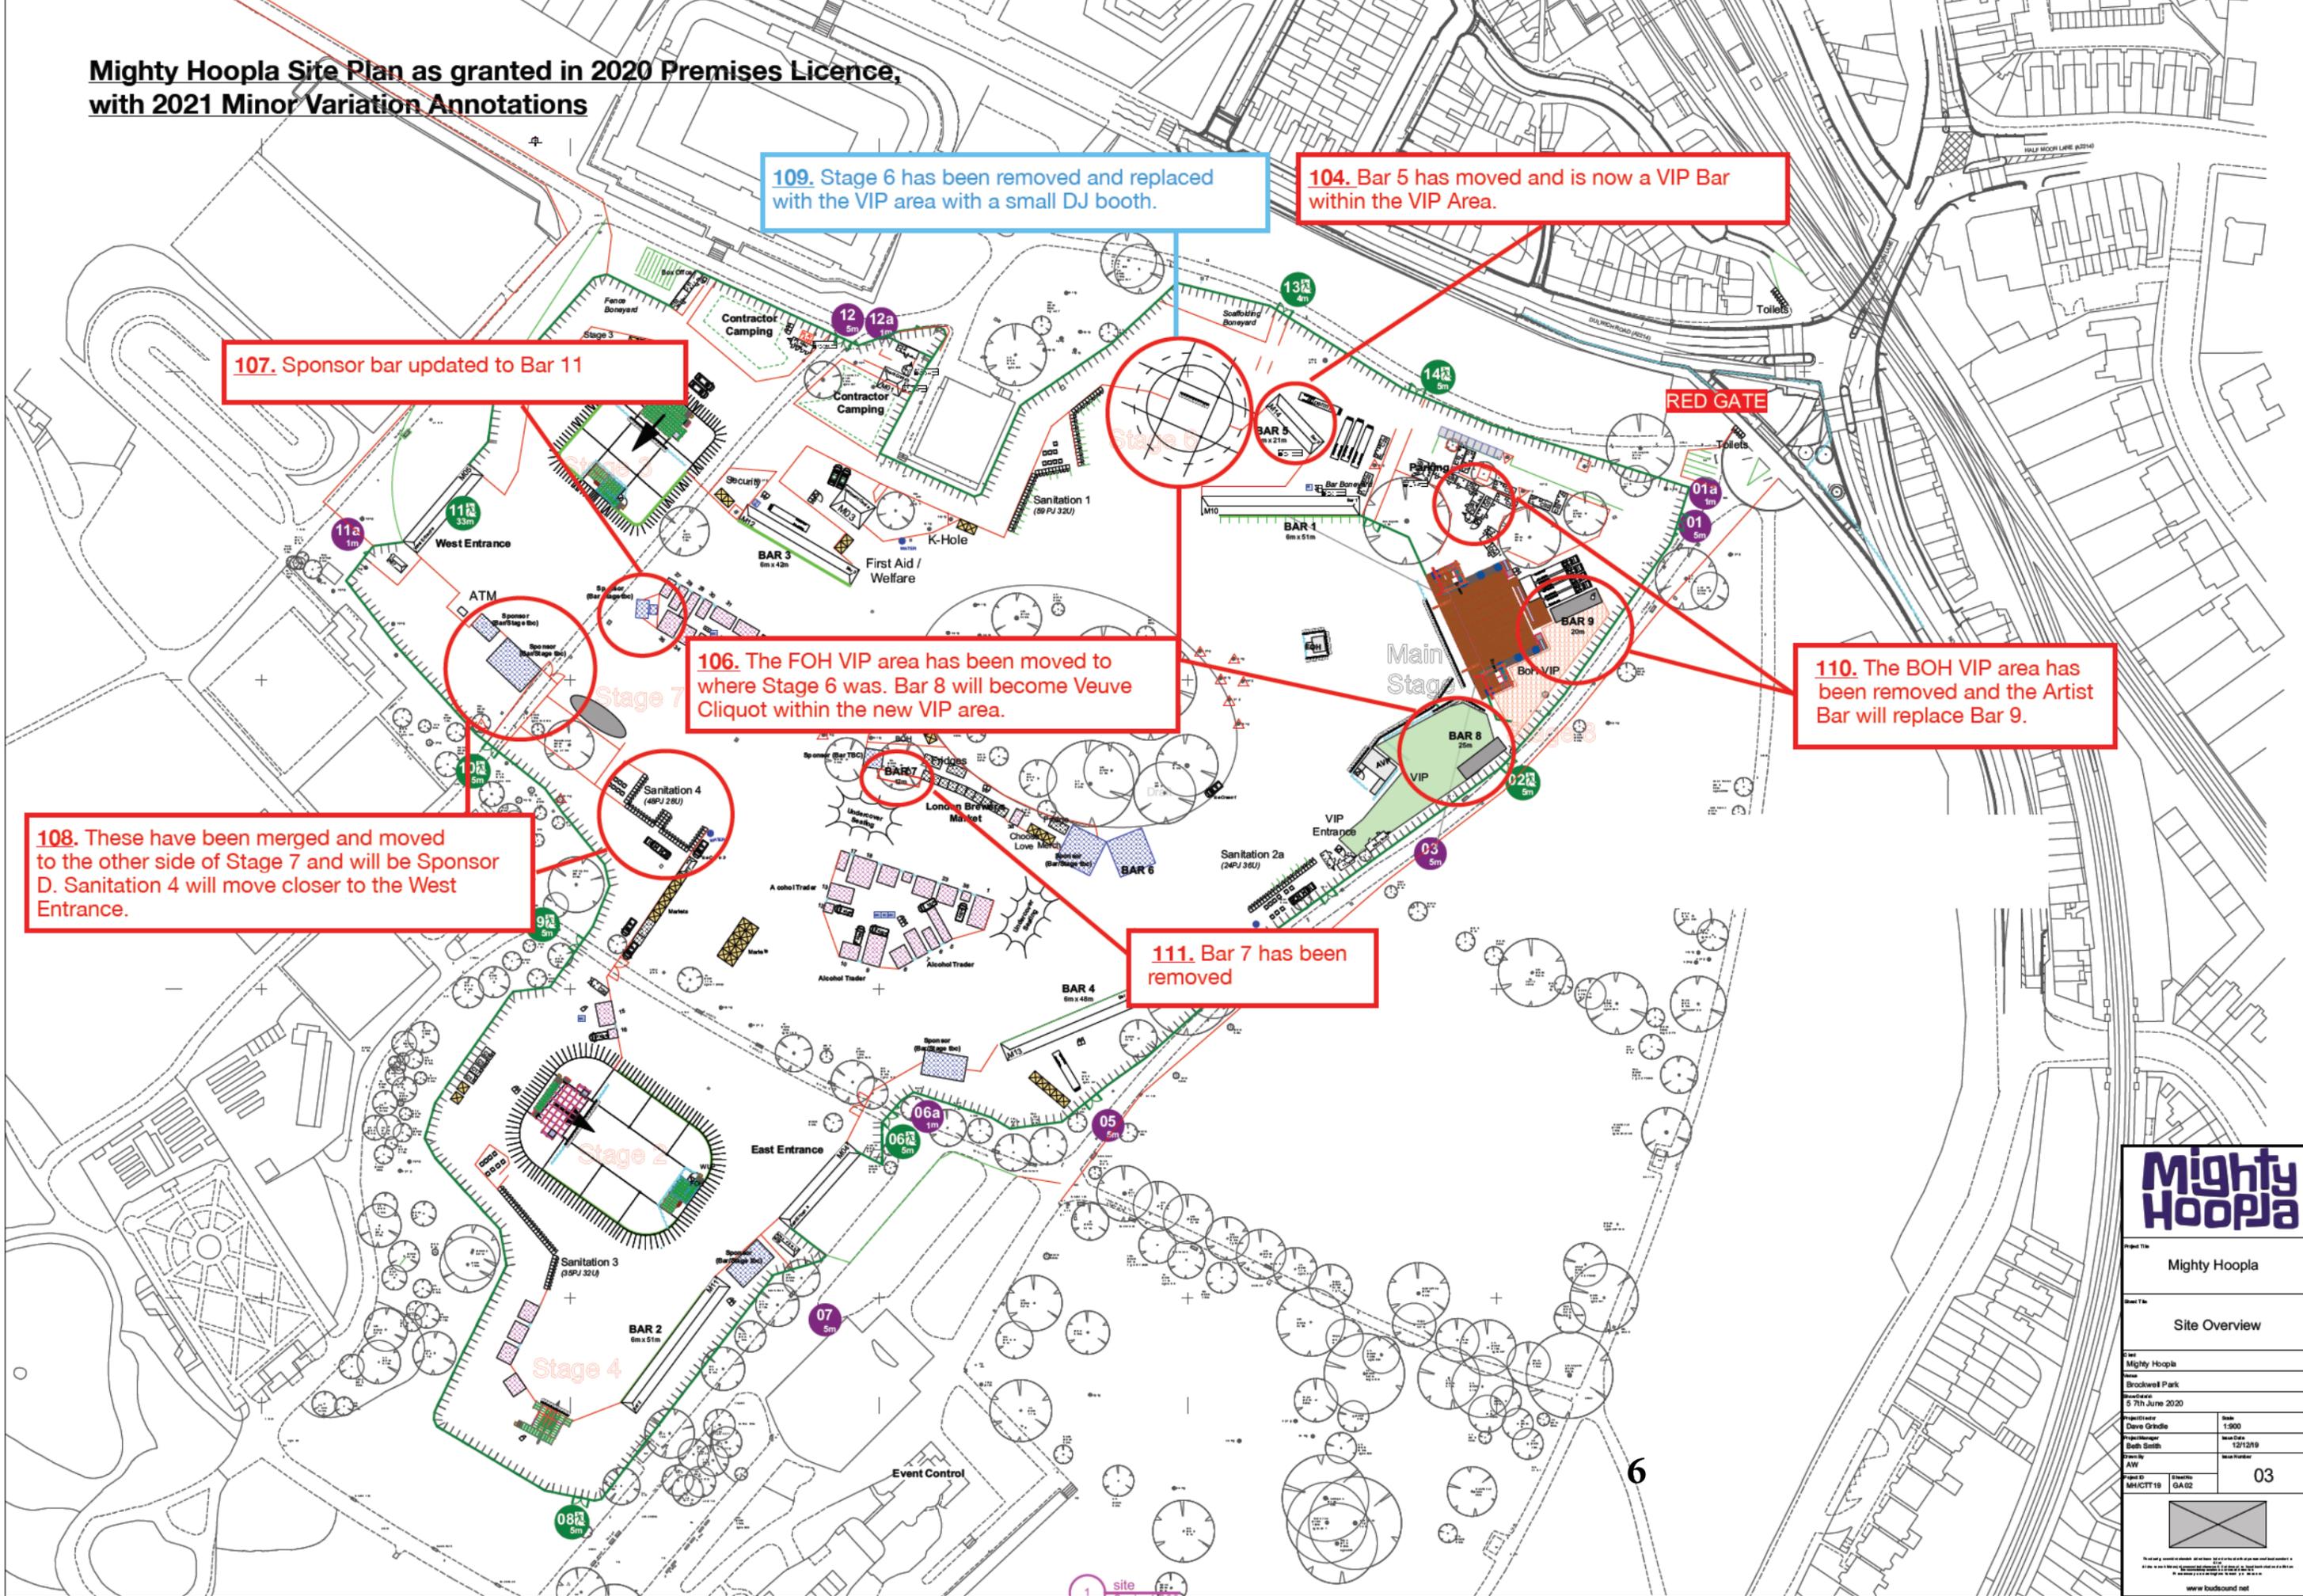

Mighty Hoopla

Project Title: Mighty Hoopla

Site Overview

Client: Mighty Hoopla

Address: Brockwell Park

Issue Date: 5 July 2020

Project Manager: Dave Grindle	Scale: 1:900
Project Manager: Beth Smith	Issue Date: 12/12/19
Author: AW	Issue Number:

Sheet: 03

Scale: 1:900

www.bdsound.net