


NOTES:
INSTALL BAY MARKING IN ACCORDANCE WITH NP 1028.7 OF DfT SPECIAL APPROVAL
TEXT HEIGHT 450MM



EXISTING	—	SINGLE YELLOW LINE
	[DS]	DISABLED BAYS
PROPOSED	[E-S]	E SCOOTER HIRE BAY
REMOVE	---	SINGLE YELLOW LINE

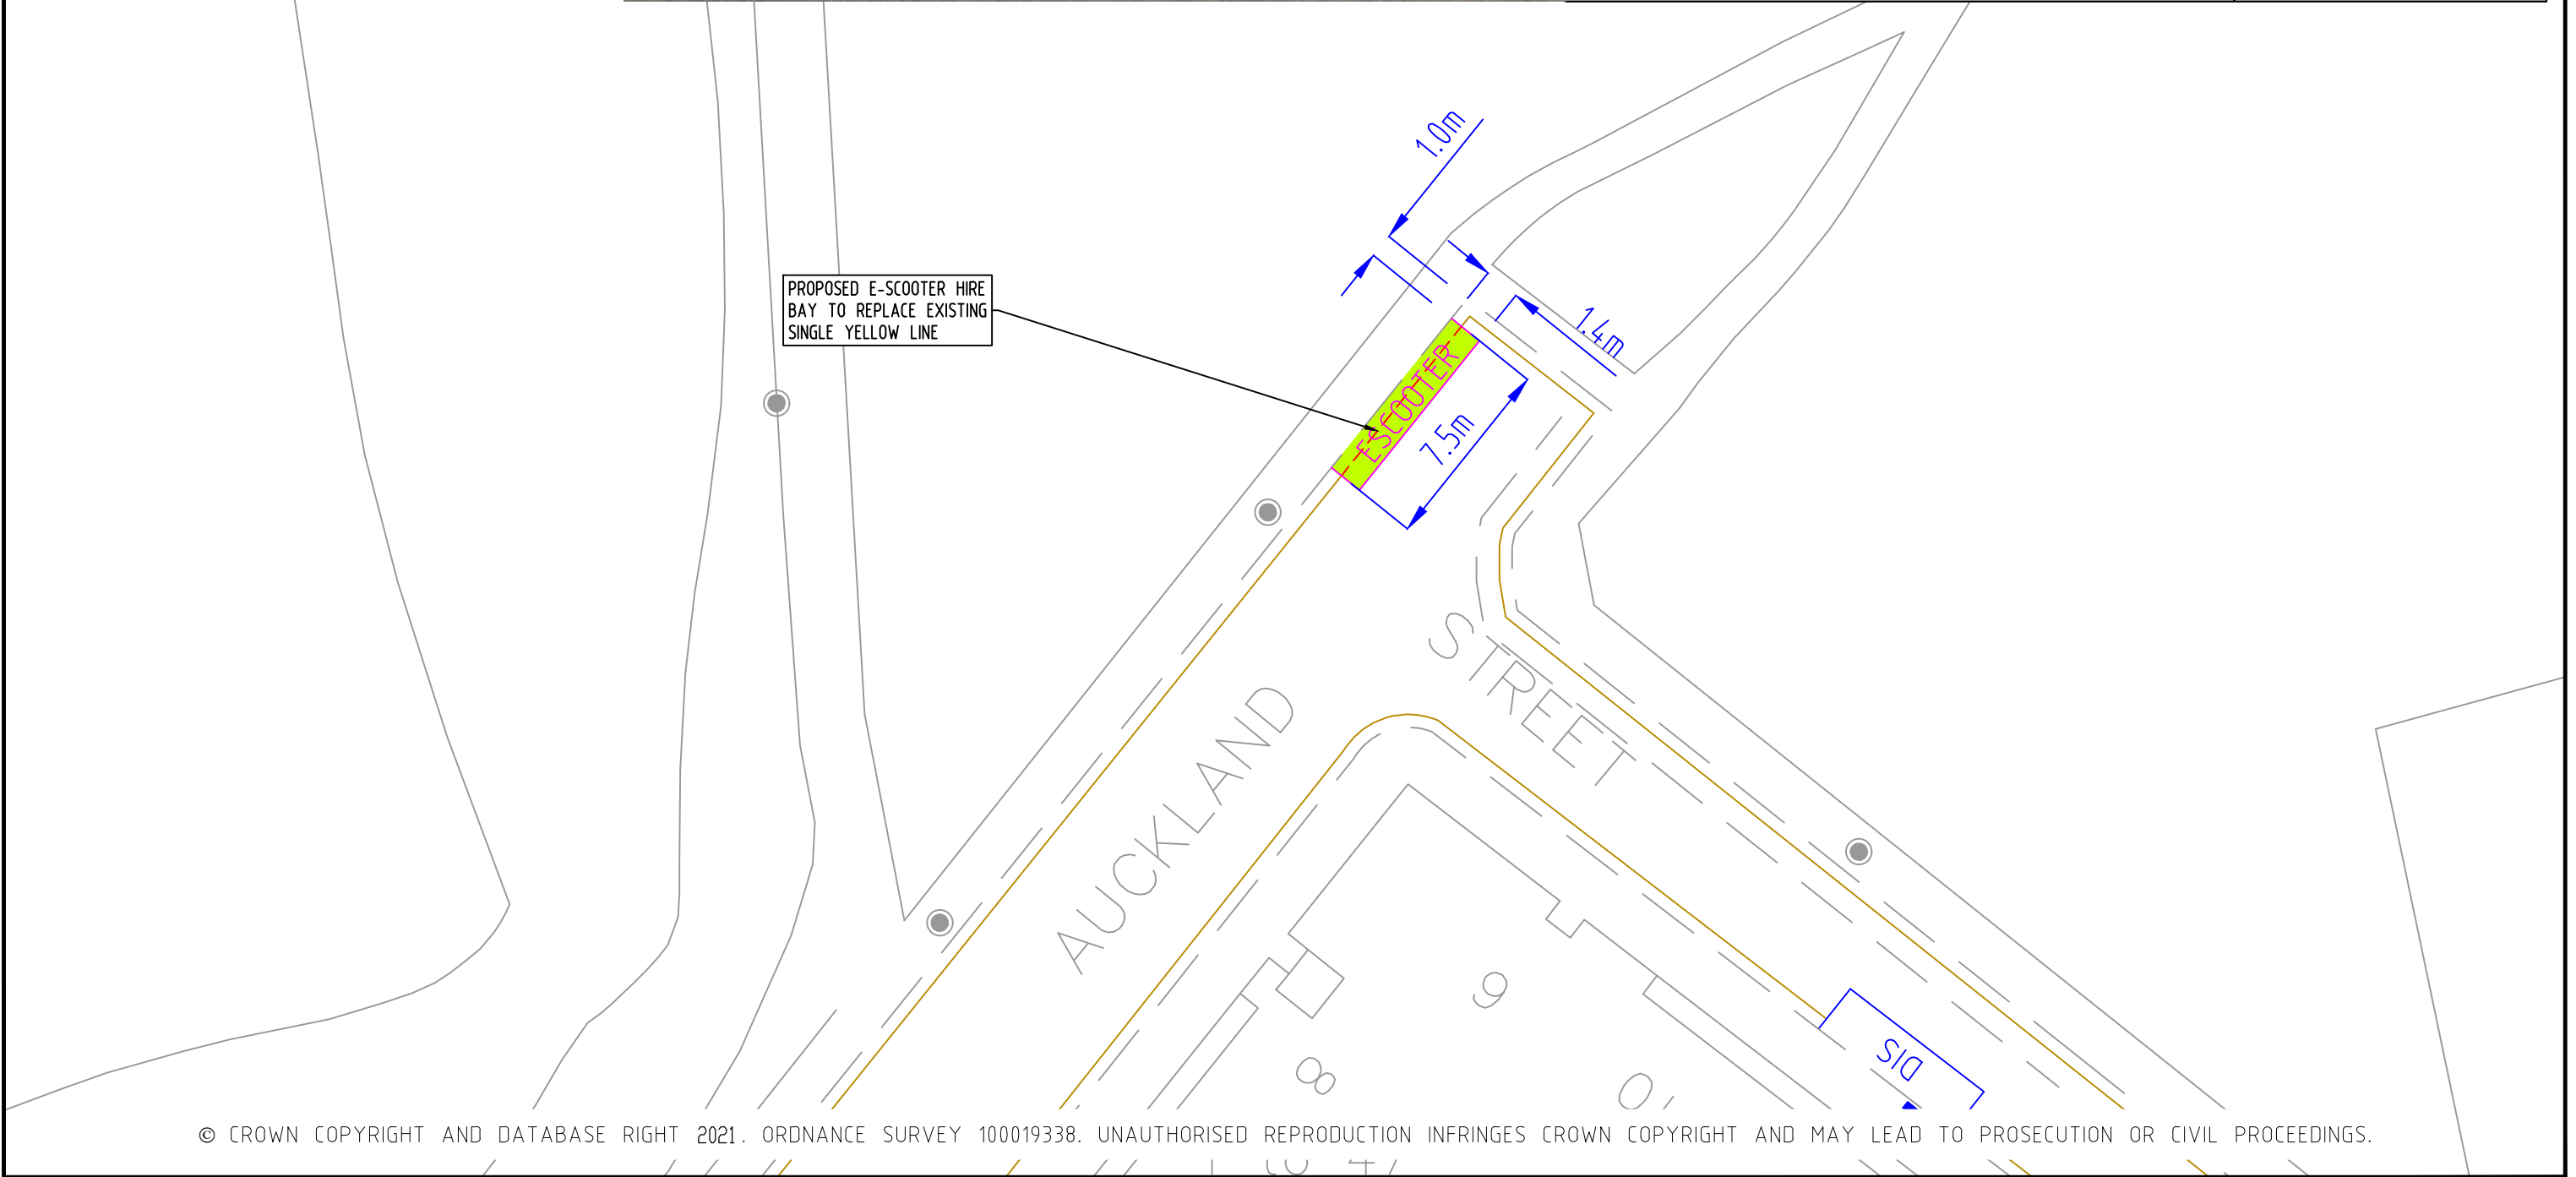

© CROWN COPYRIGHT AND DATABASE RIGHT 2021. ORDNANCE SURVEY 100019338. UNAUTHORISED REPRODUCTION INFRINGES CROWN COPYRIGHT AND MAY LEAD TO PROSECUTION OR CIVIL PROCEEDINGS.

NOTES:

REV	DESCRIPTION	DRAWN	SIG	DATE	CHKD	SIG	DATE	APP	SIG	DATE

DRAWN	LM	PROJECT	PROPOSED ELECTRIC SCOOTER PARKING
CHKD	GWA	DRAWING TITLE	AUCKLAND STREET (CPZ 'K')
APP	JL	CLASSIFICATION	TMO
		PAPER	A3
		SCALE	1:250
DATE	21.05.21	DRAWING NO	DES-CPZ-ES-1000-001-01
		REVISION	-