


NOTES:  
INSTALL BAY MARKING IN ACCORDANCE WITH NP 1028.7 OF DfT SPECIAL APPROVAL  
TEXT HEIGHT 450MM



EXISTING	
	SINGLE YELLOW LINE
	DOUBLE YELLOW LINE
	MOTOR CYCLE BAYS
	SHARED USE BAY (R,B)
	SHARED USE BAY (R, B, PbP)
	RESIDENTS BAYS
PROPOSED	
	E SCOOTER HIRE BAY
REMOVE	
	SINGLE YELLOW LINE

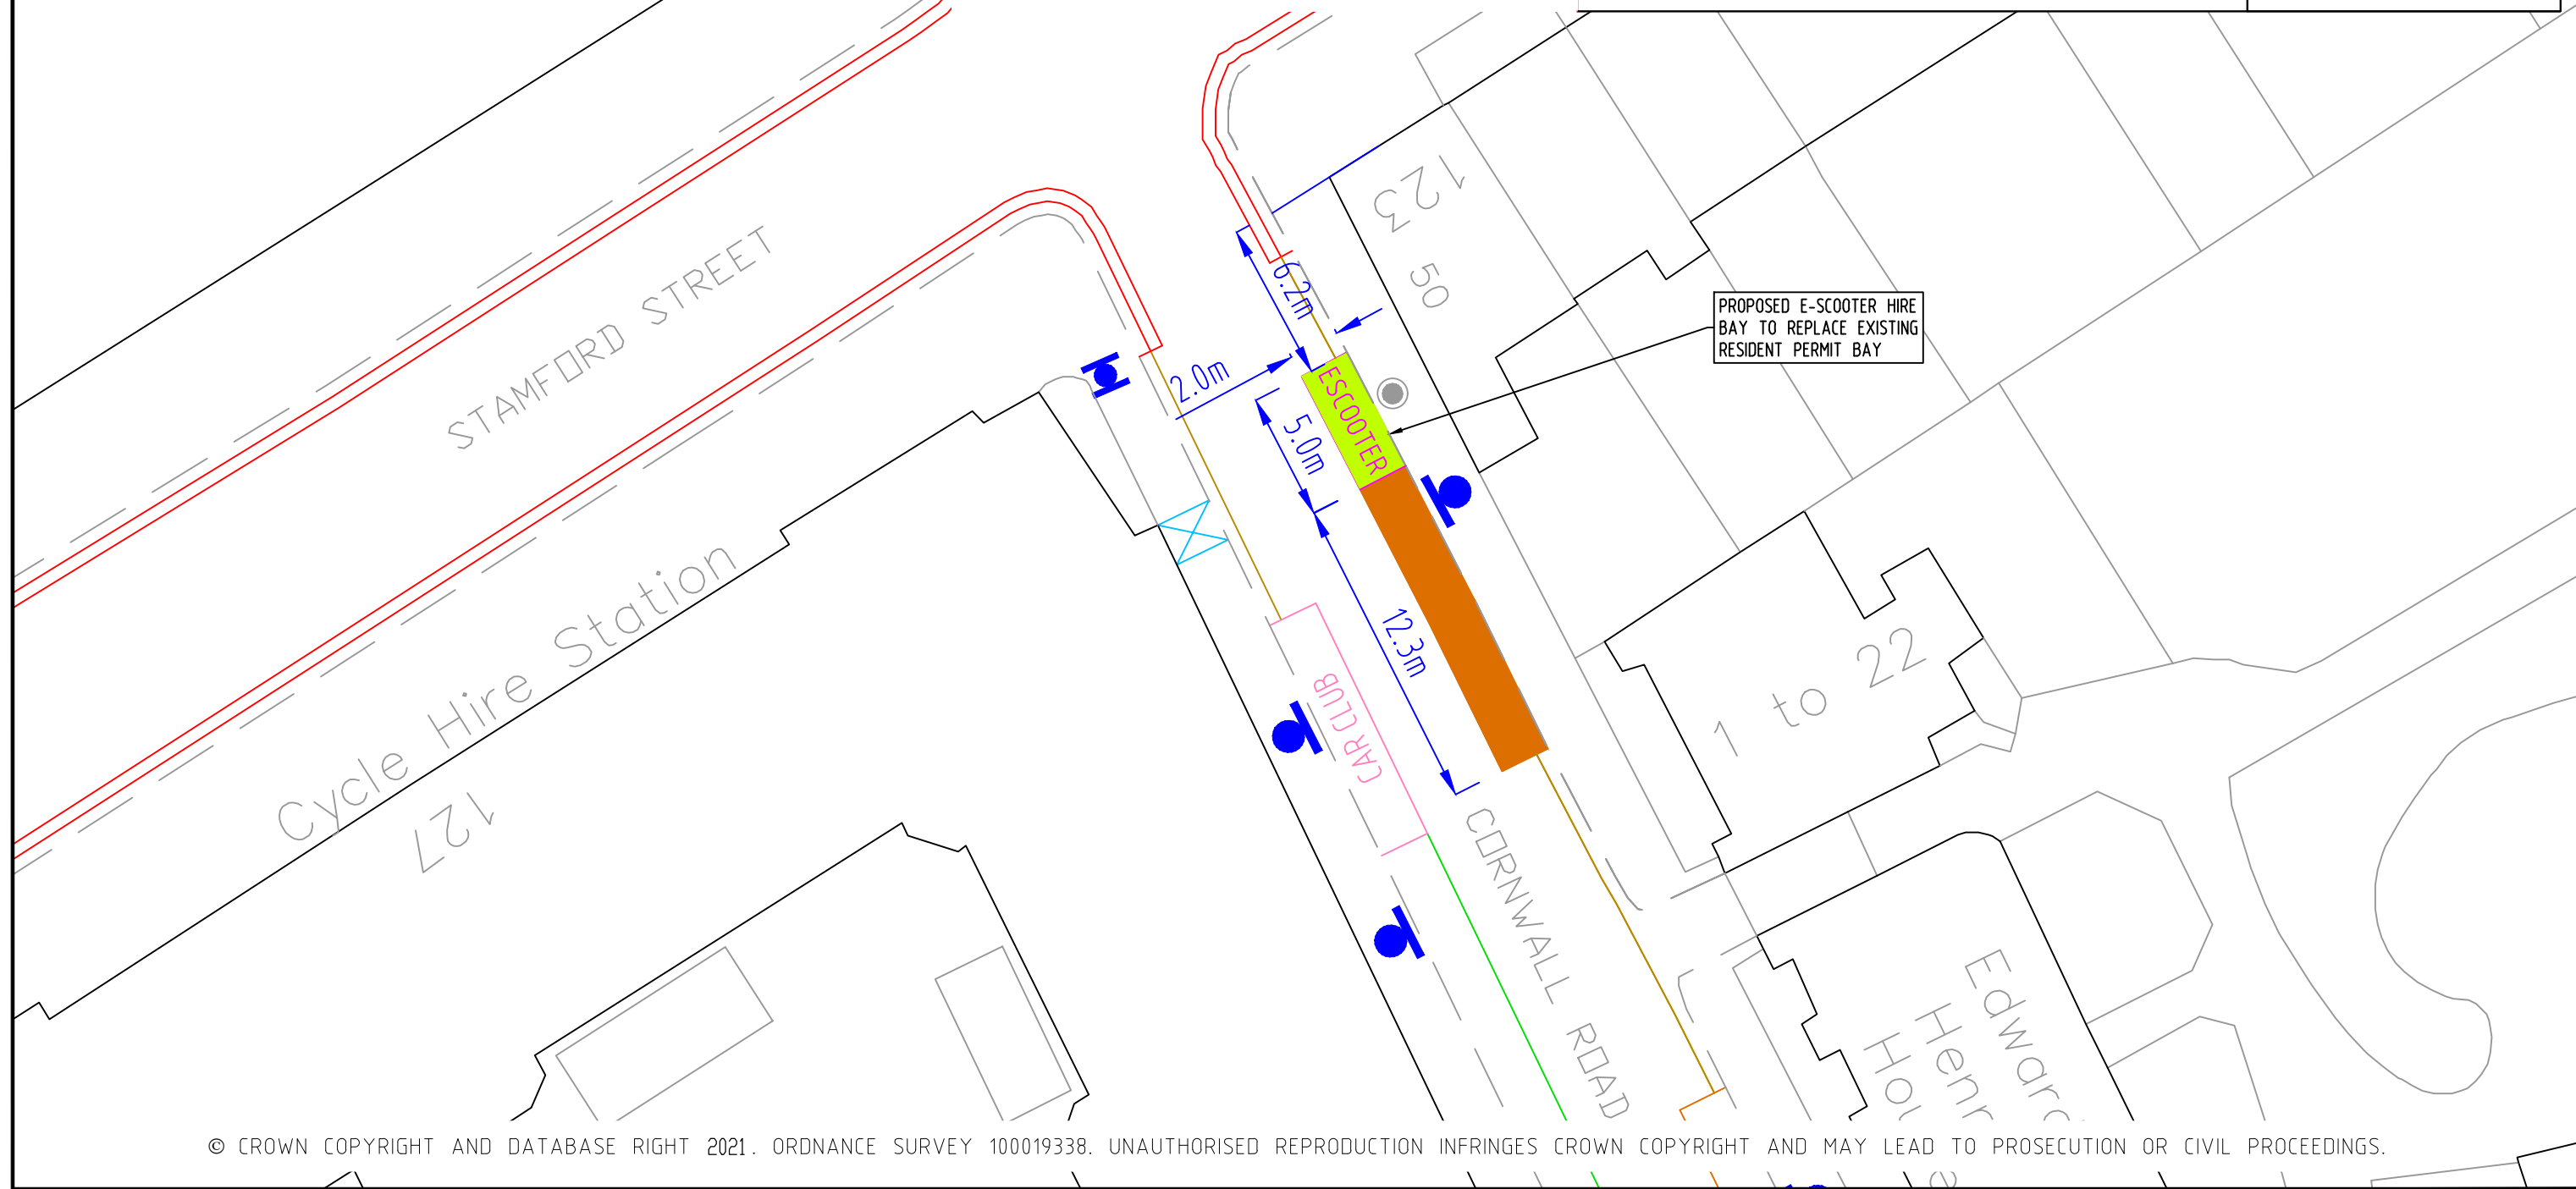

© CROWN COPYRIGHT AND DATABASE RIGHT 2021. ORDNANCE SURVEY 100019338. UNAUTHORISED REPRODUCTION INFRINGES CROWN COPYRIGHT AND MAY LEAD TO PROSECUTION OR CIVIL PROCEEDINGS.

NOTES:

REV	DESCRIPTION	DRAWN	SIG	DATE	CHKD	SIG	DATE	APP	SIG	DATE

**Lambeth**  
PARKING, STREET MANAGEMENT  
AND COMMERCIAL,  
3RD FLOOR, CIVIC CENTRE  
6 BRIXTON HILL  
LONDON, SW2 1EG  
020 7926 9000

DRAWN GWA	PROJECT PROPOSED ELECTRIC SCOOTER PARKING
CHKD LM	DRAWING TITLE CORNWALL ROAD (CPZ W)
APP JL	CLASSIFICATION TMO
DATE 20.05.21	PAPER A3
	SCALE 1:250
	DRAWING NO DES-CPZ-ES-1000-001-16
	REVISION -