


NOTES:
INSTALL BAY MARKING IN ACCORDANCE WITH NP 1028.7 OF DfT SPECIAL APPROVAL
TEXT HEIGHT 450MM

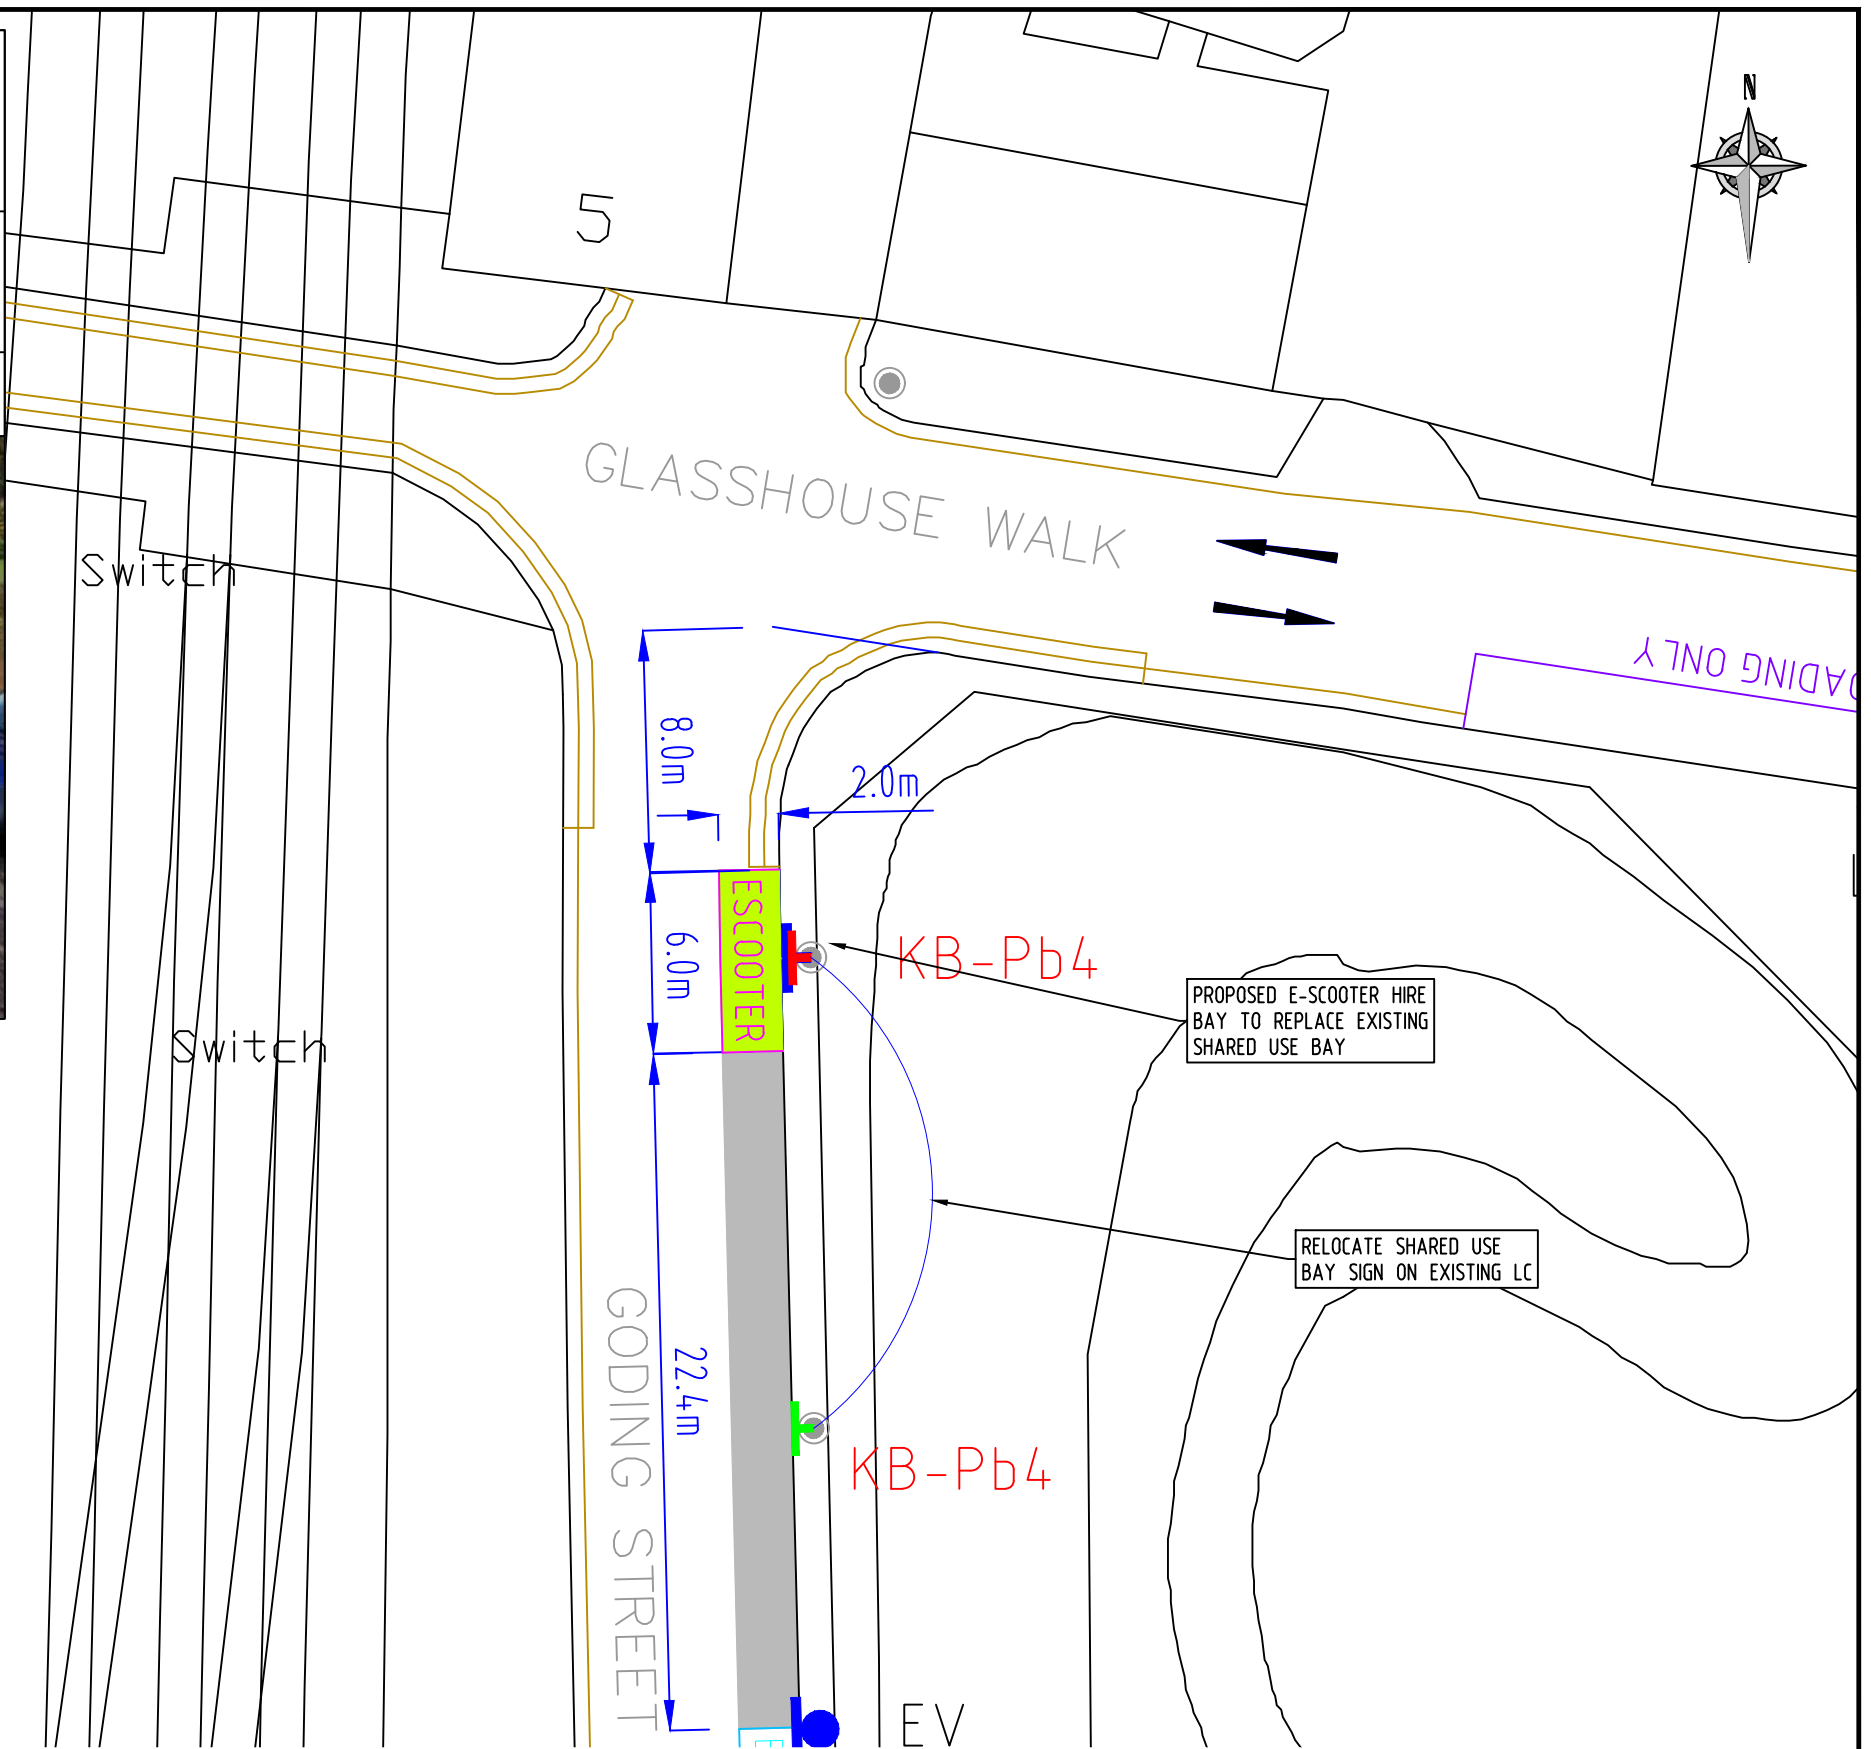

- | EXISTING | |
|----------|-------------------------|
| | SINGLE YELLOW LINE |
| | DOUBLE YELLOW LINE |
| | SHARED USE BAY (B, PbP) |
| | SHARED USE BAY (R, B) |
| | LOADING BAY |
| PROPOSED | |
| | E SCOOTER HIRE BAY |
| | SHARED USE BAY (B, PbP) |
| | SIGN ON LC |
| REMOVE | |
| | SIGN ON LC |



© CROWN COPYRIGHT AND DATABASE RIGHT 2021. ORDNANCE SURVEY 100019338. UNAUTHORISED REPRODUCTION INFRINGES CROWN COPYRIGHT AND MAY LEAD TO PROSECUTION OR CIVIL PROCEEDINGS.

NOTES:

REV	DESCRIPTION	DRAWN	SIG	DATE	CHKD	SIG	DATE	APP	SIG	DATE

PARKING, STREET MANAGEMENT AND COMMERCIAL,
3RD FLOOR, CIVIC CENTRE
6 BRIXTON HILL
LONDON, SW2 1EG
020 7926 9000

DRAWN	AF	PROJECT	PROPOSED ELECTRIC SCOOTER PARKING		
CHKD	GWA	DRAWING TITLE	GODING STREET (CPZ K)		
APP	LM	CLASSIFICATION	TMO	PAPER	A3
		SCALE	1:250		
DATE	19.05.21	DRAWING NO	DES-CPZ-ES-1000-001-07		REVISION
					-