


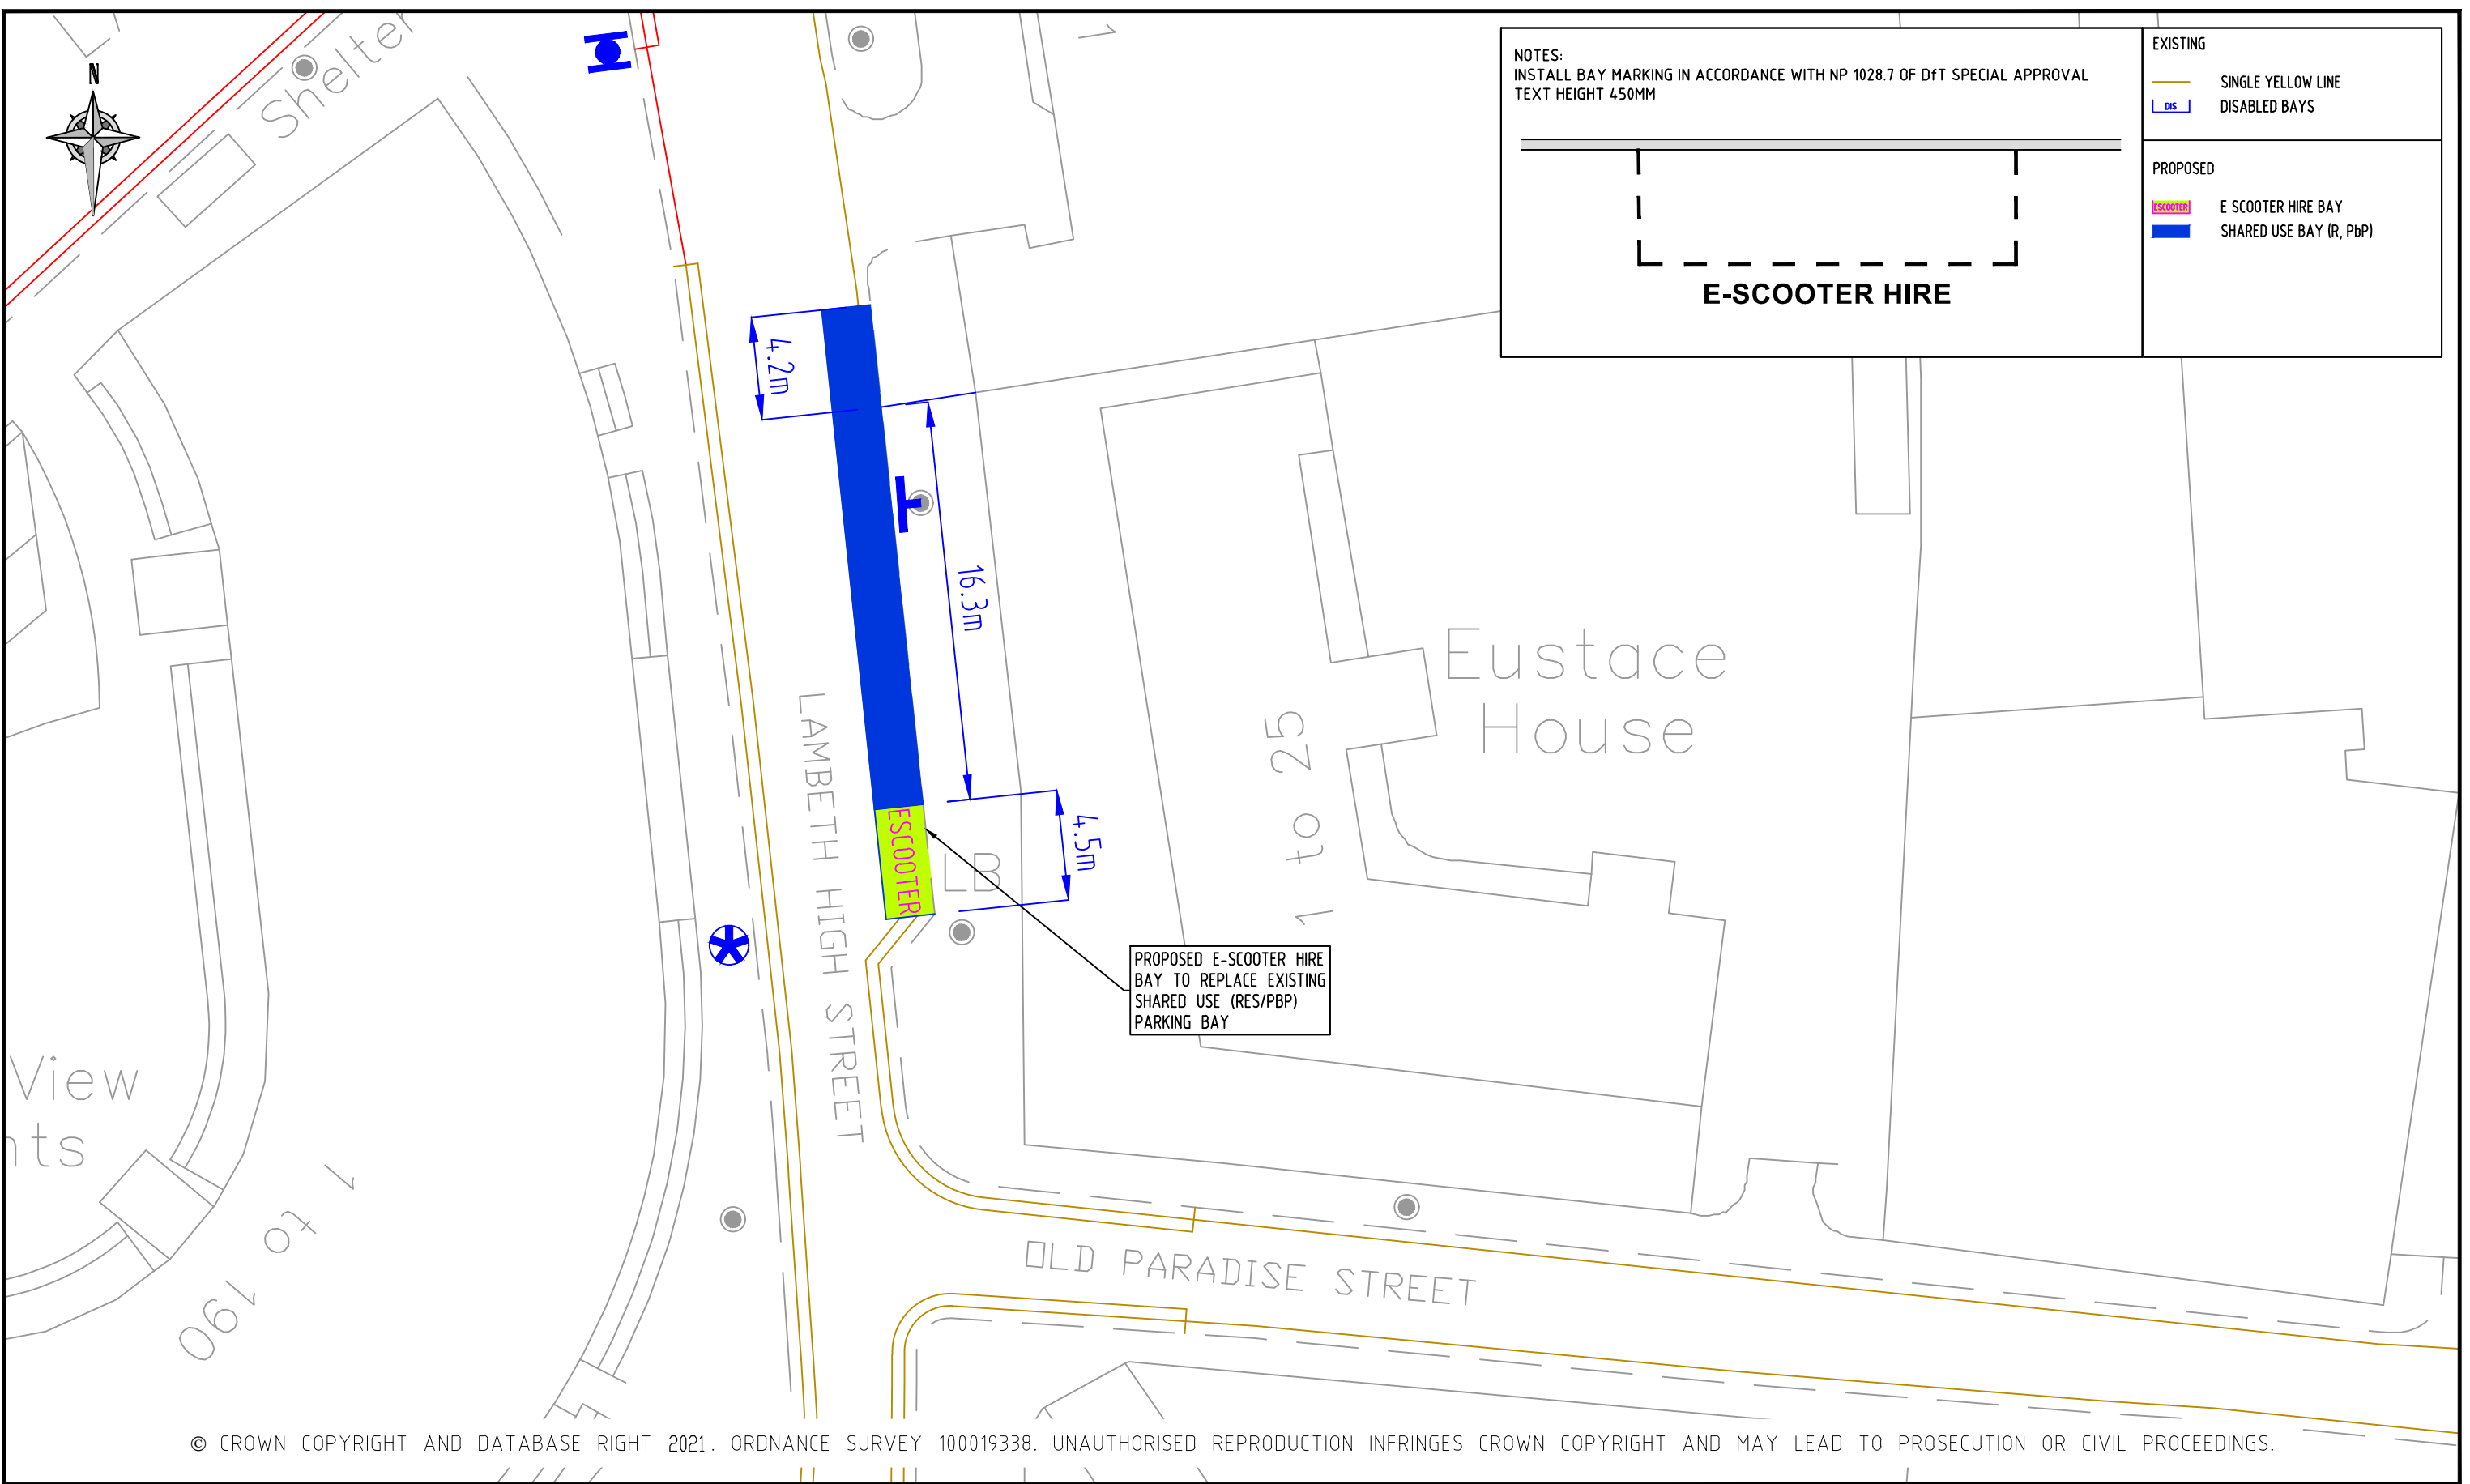

NOTES:
 INSTALL BAY MARKING IN ACCORDANCE WITH NP 1028.7 OF DfT SPECIAL APPROVAL
 TEXT HEIGHT 450MM



EXISTING	
	SINGLE YELLOW LINE
	DISABLED BAYS
PROPOSED	
	E SCOOTER HIRE BAY
	SHARED USE BAY (R, P&P)



© CROWN COPYRIGHT AND DATABASE RIGHT 2021. ORDNANCE SURVEY 100019338. UNAUTHORISED REPRODUCTION INFRINGES CROWN COPYRIGHT AND MAY LEAD TO PROSECUTION OR CIVIL PROCEEDINGS.

NOTES:

REV	DESCRIPTION	DRAWN	SIG	DATE	CHKD	SIG	DATE	APP	SIG	DATE

Lambeth
 PARKING, STREET MANAGEMENT
 AND COMMERCIAL,
 3RD FLOOR, CIVIC CENTRE
 6 BRIXTON HILL
 LONDON, SW2 1EG
 020 7926 9000

DRAWN	LM	PROJECT	PROPOSED ELECTRIC SCOOTER PARKING
CHKD	GWA	DRAWING TITLE	LAMBETH HIGH STREET (CPZ 'K')
APP	JL	CLASSIFICATION	TMO
		PAPER	A3
		SCALE	1:250
DATE	21.05.21	DRAWING NO	DES-CPZ-ES-1000-001-06
		REVISION	-