




NOTES:  
INSTALL BAY MARKING IN ACCORDANCE WITH NP 1028.7 OF DfT SPECIAL APPROVAL  
TEXT HEIGHT 450MM



**E-SCOOTER HIRE**

- EXISTING**
- SINGLE YELLOW LINE
  - DOUBLE YELLOW LINE
  - RESIDENTS BAYS
  - SHARED USE BAY (R, B, P&D)
  - FREE LIMITED TIME BAY
  - TAXI BAY
  - SIGN ON POST
  - SIGN ON LC
- PROPOSED**
- E SCOOTER HIRE BAY
  - FREE LIMITED TIME BAY

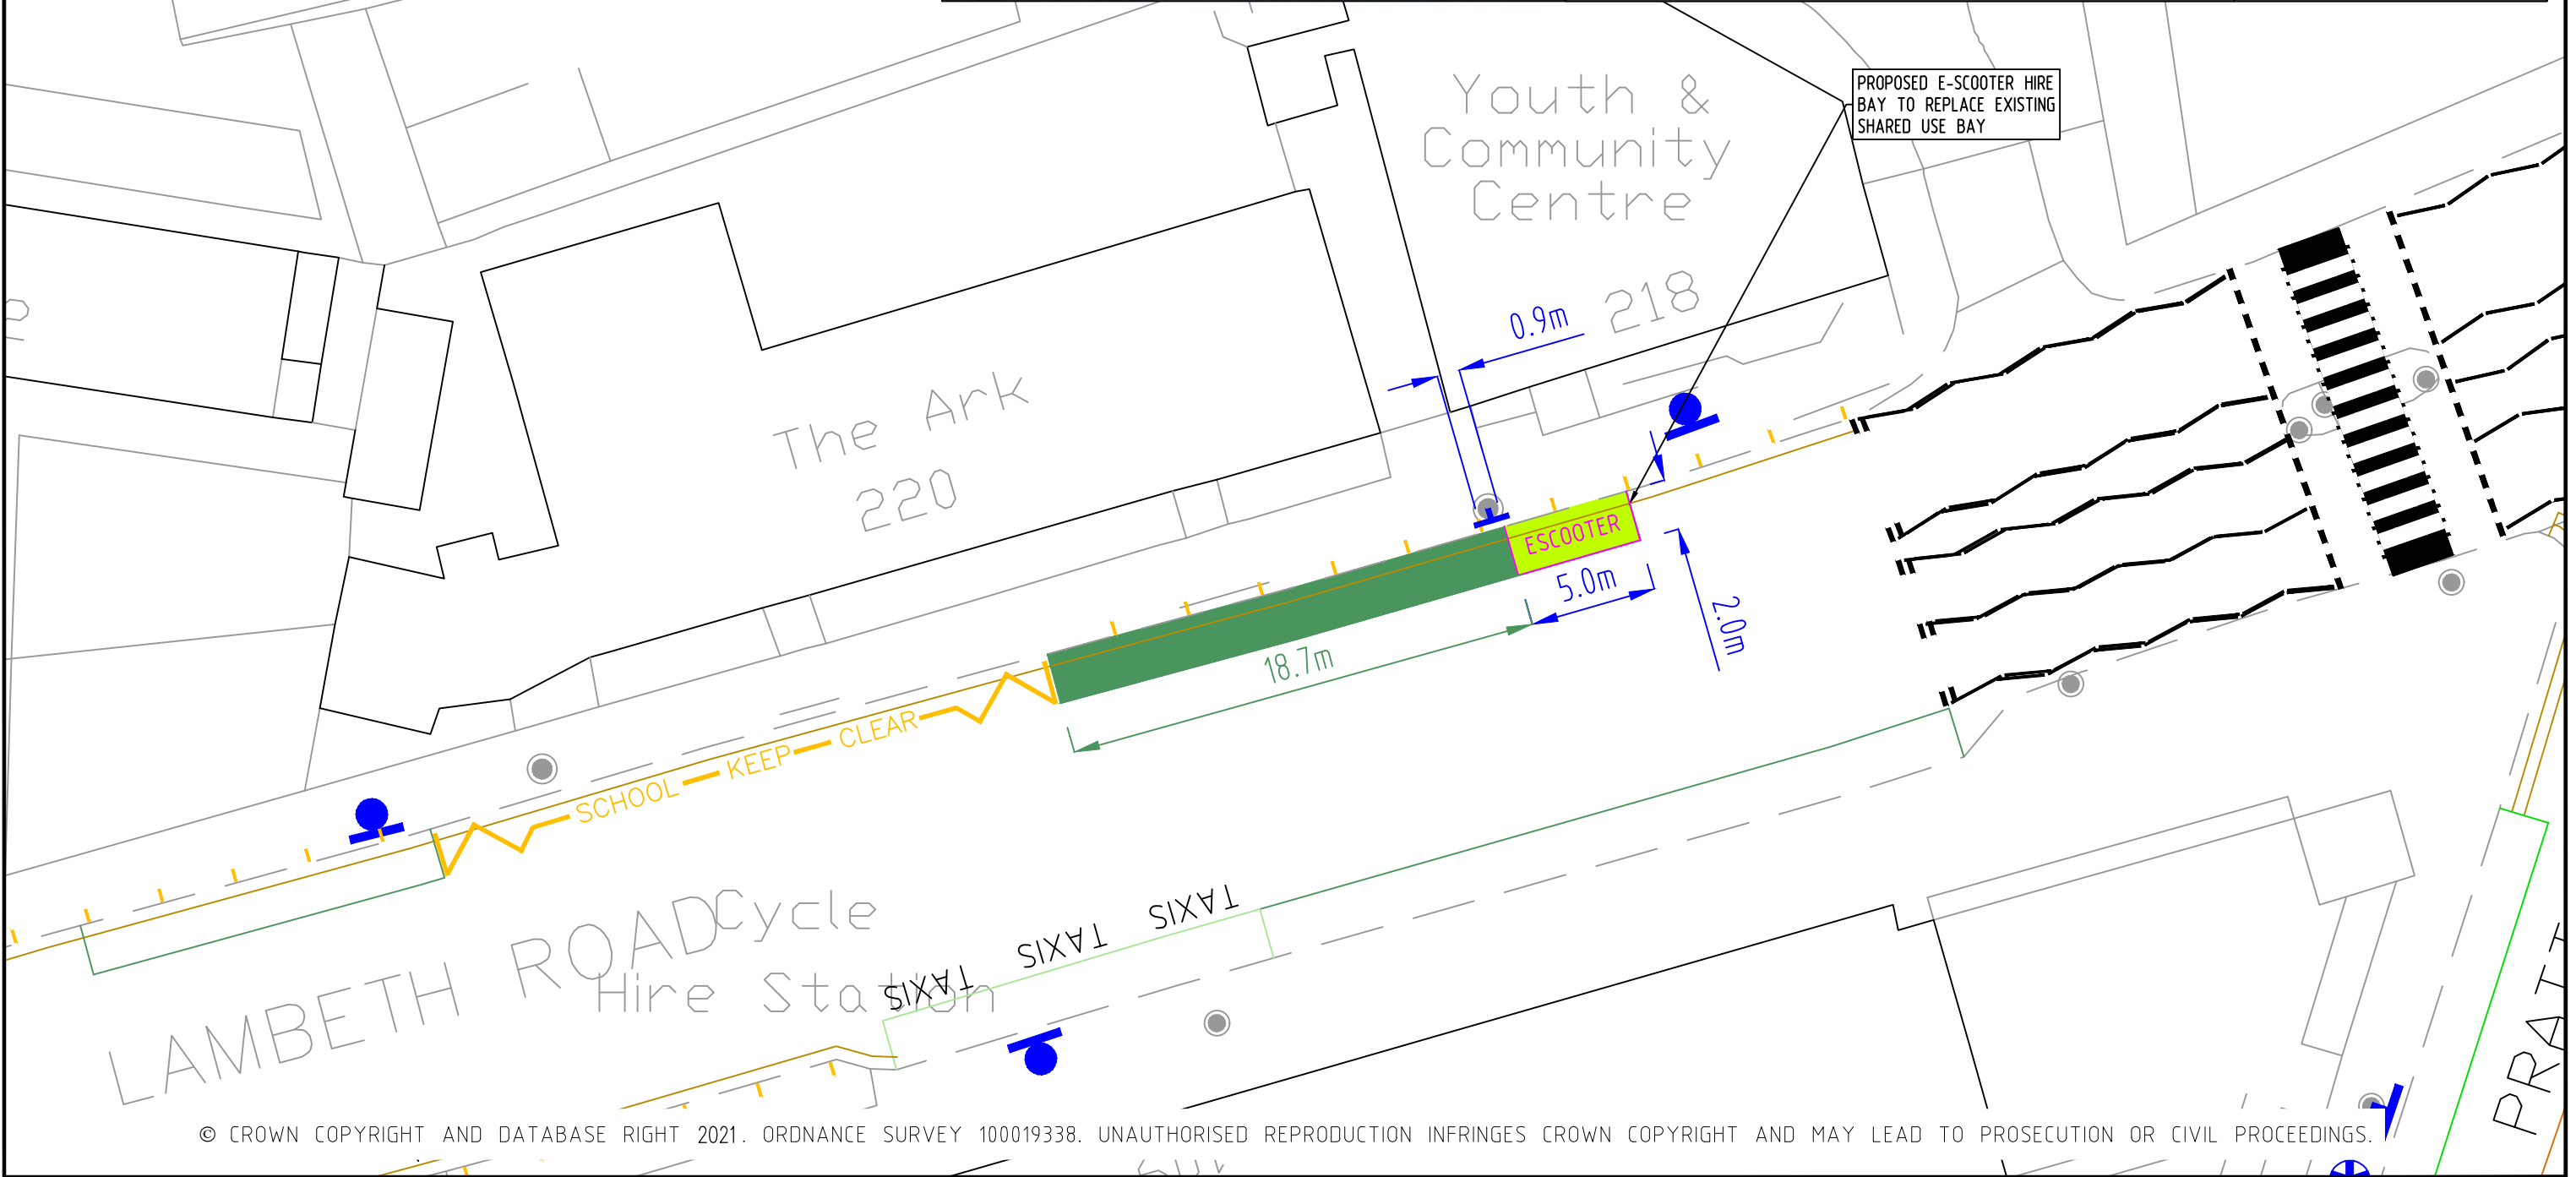

PROPOSED E-SCOOTER HIRE BAY TO REPLACE EXISTING SHARED USE BAY

© CROWN COPYRIGHT AND DATABASE RIGHT 2021. ORDNANCE SURVEY 100019338. UNAUTHORISED REPRODUCTION INFRINGES CROWN COPYRIGHT AND MAY LEAD TO PROSECUTION OR CIVIL PROCEEDINGS.

NOTES:

REV	DESCRIPTION	DRAWN	SIG	DATE	CHKD	SIG	DATE	APP	SIG	DATE

**Lambeth**  
PARKING, STREET MANAGEMENT AND COMMERCIAL,  
3RD FLOOR, CIVIC CENTRE  
6 BRIXTON HILL  
LONDON, SW2 1EG  
020 7926 9000

DRAWN	AF	PROJECT	PROPOSED ELECTRIC SCOOTER PARKING		
CHKD	GWA	DRAWING TITLE	LAMBETH ROAD (CPZ W)		
APP	LM	CLASSIFICATION	TMO	PAPER	A3
		SCALE	1:250		
DATE	19.05.21	DRAWING NO	DES-CPZ-ES-1000-001-12	REVISION	-