



NOTES:
INSTALL BAY MARKING IN ACCORDANCE WITH NP 1028.7 OF DfT SPECIAL APPROVAL
TEXT HEIGHT 450MM

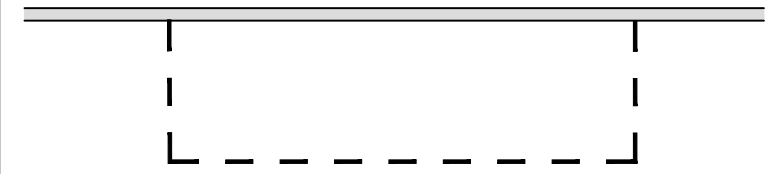

EXISTING	
	DOUBLE YELLOW LINE
	SHARED USE BAY (R, PbP)
PROPOSED	
	E SCOOTER HIRE BAY
	SHARED USE BAY (R, PbP)

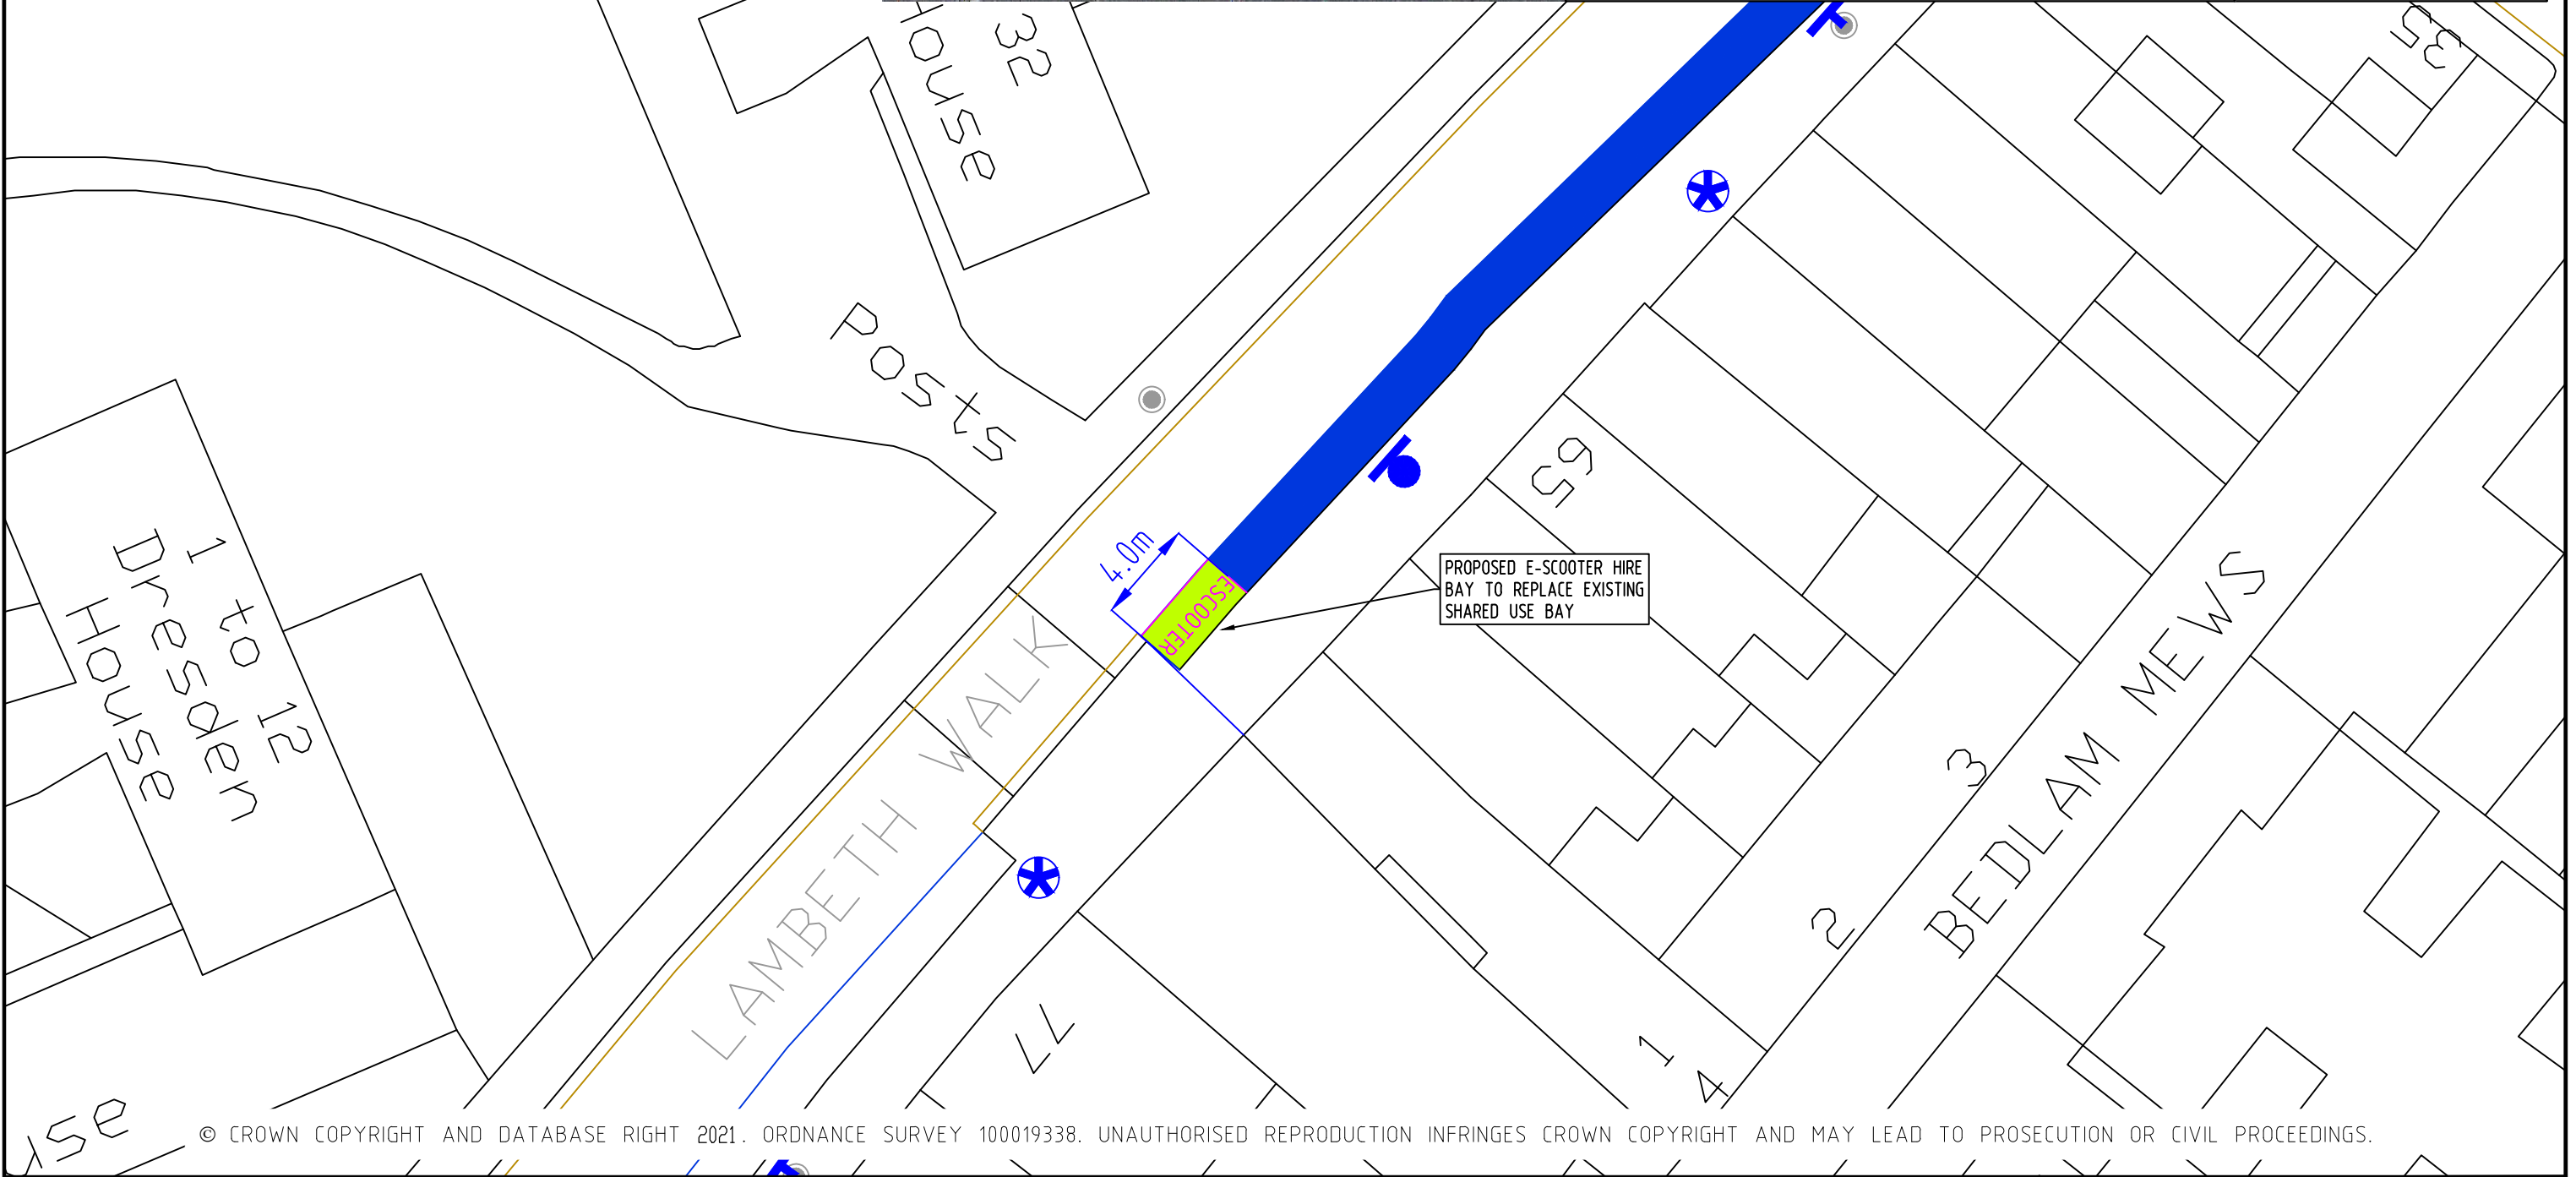

© CROWN COPYRIGHT AND DATABASE RIGHT 2021. ORDNANCE SURVEY 100019338. UNAUTHORISED REPRODUCTION INFRINGES CROWN COPYRIGHT AND MAY LEAD TO PROSECUTION OR CIVIL PROCEEDINGS.

NOTES:

REV	DESCRIPTION	DRAWN	SIG	DATE	CHKD	SIG	DATE	APP	SIG	DATE

DRAWN RT	PROJECT PROPOSED ELECTRIC SCOOTER PARKING
CHKD GWA	DRAWING TITLE LAMBETH WALK (CPZ K)
APP LM	CLASSIFICATION TMO
DATE 18.05.21	PAPER A3
	SCALE 1:250
	DRAWING NO DES-CPZ-ES-1000-001-23
	REVISION -