



NOTES:
 INSTALL BAY MARKING IN ACCORDANCE WITH NP 1028.7 OF DfT SPECIAL APPROVAL
 TEXT HEIGHT 450MM

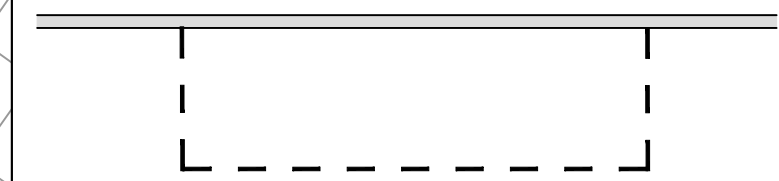

E-SCOOTER HIRE

- | EXISTING | |
|----------|----------------------|
| | SINGLE YELLOW LINE |
| | DOUBLE YELLOW LINE |
| | CROSSOVER |
| | RESIDENTS BAYS |
| | SHARED USE BAY (R,B) |
| | POST & SIGN |
-
- | PROPOSED | |
|----------|-------------------------|
| | E SCOOTER HIRE BAY |
| | SHARED USE BAY (R, PbP) |

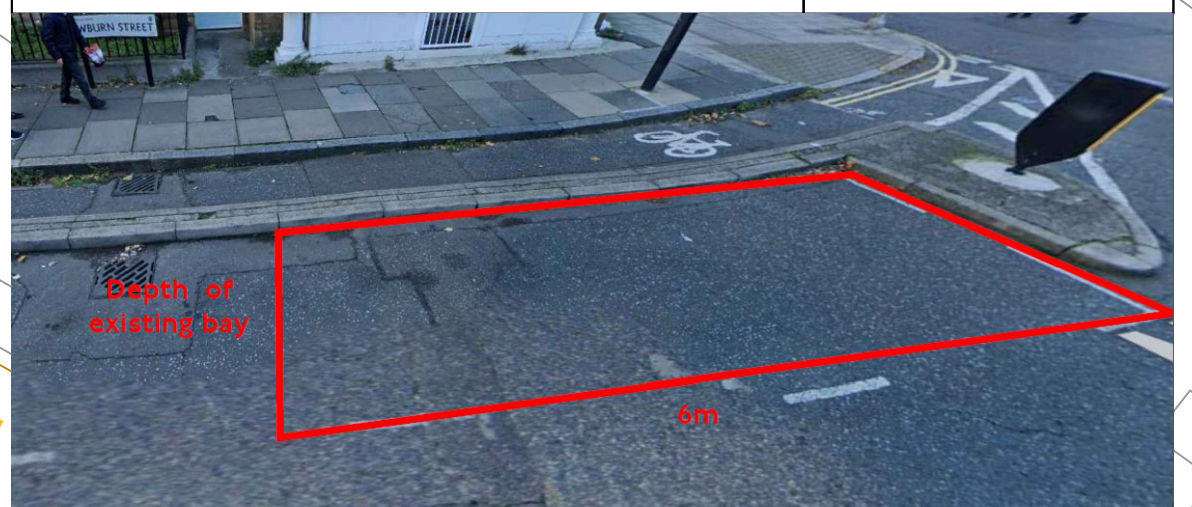

© CROWN COPYRIGHT AND DATABASE RIGHT 2021. ORDNANCE SURVEY 100019338. UNAUTHORISED REPRODUCTION INFRINGES CROWN COPYRIGHT AND MAY LEAD TO PROSECUTION OR CIVIL PROCEEDINGS.

NOTES:

REV	DESCRIPTION	DRAWN	SIG	DATE	CHKD	SIG	DATE	APP	SIG	DATE

Lambeth
 PARKING, STREET MANAGEMENT
 AND COMMERCIAL,
 3RD FLOOR, CIVIC CENTRE
 6 BRIXTON HILL
 LONDON, SW2 1EG
 020 7926 9000

DRAWN GWA	PROJECT PROPOSED ELECTRIC SCOOTER PARKING
CHKD LM	DRAWING TITLE NEWBURN STREET (CPZ 'K')
APP JL	CLASSIFICATION TMO
DATE 21.05.21	PAPER A3
	SCALE 1:250
	DRAWING NO DES-CPZ-ES-1000-001-13
	REVISION -