



NOTES:
INSTALL BAY MARKING IN ACCORDANCE WITH NP 1028.7 OF DfT SPECIAL APPROVAL
TEXT HEIGHT 450MM


E-SCOOTER HIRE

EXISTING

- SINGLE YELLOW LINE
- SHARED USE BAY (R, B)

PROPOSED

- E SCOOTER HIRE BAY
- RESIDENTS' BAY

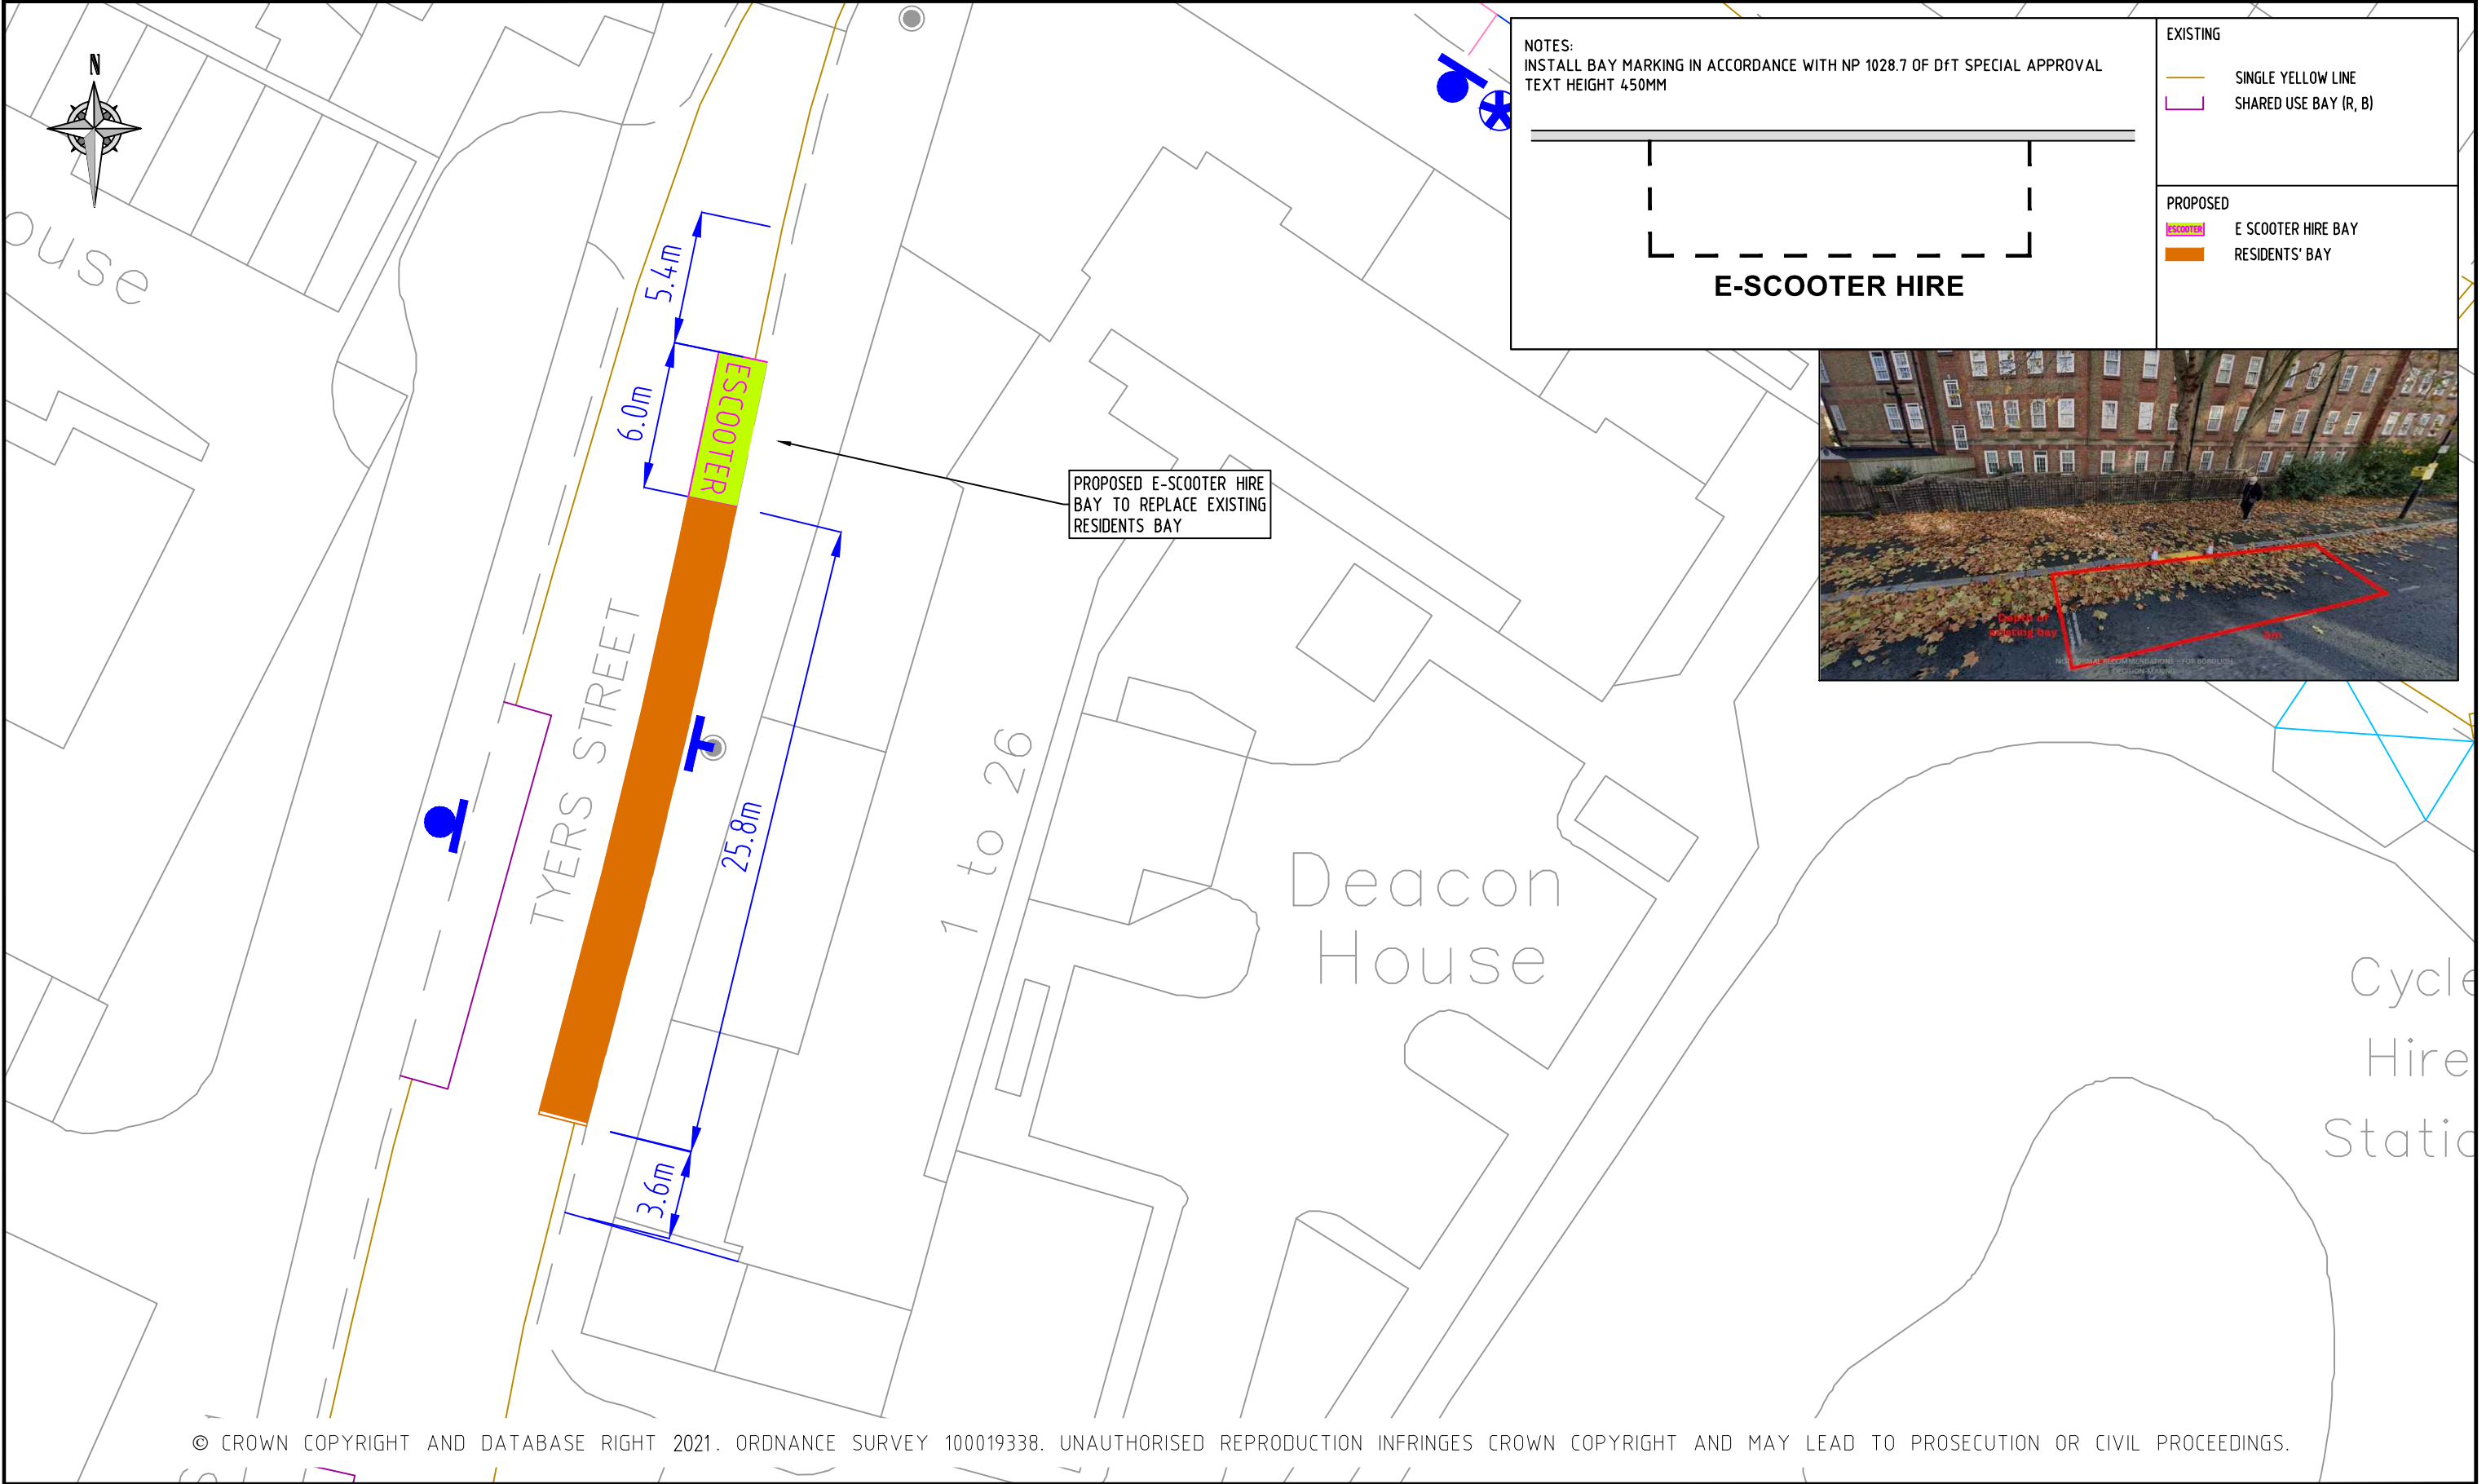

© CROWN COPYRIGHT AND DATABASE RIGHT 2021. ORDNANCE SURVEY 100019338. UNAUTHORISED REPRODUCTION INFRINGES CROWN COPYRIGHT AND MAY LEAD TO PROSECUTION OR CIVIL PROCEEDINGS.

NOTES:

REV	DESCRIPTION	DRAWN	SIG	DATE	CHKD	SIG	DATE	APP	SIG	DATE

Lambeth
PARKING, STREET MANAGEMENT
AND COMMERCIAL,
3RD FLOOR, CIVIC CENTRE
6 BRIXTON HILL
LONDON, SW2 1EG
020 7926 9000

DRAWN	AF	PROJECT	PROPOSED ELECTRIC SCOOTER PARKING		
CHKD	GWA	DRAWING TITLE	TYERS STREET (CPZ K)		
APP	LM	CLASSIFICATION	TMO	PAPER	A3
		SCALE	1:250		
DATE	19.05.21	DRAWING NO	DES-CPZ-ES-1000-001-09	REVISION	-