


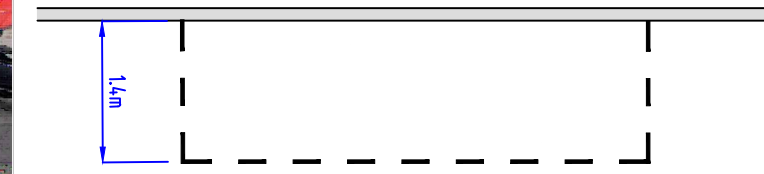


NOTES:
INSTALL BAY MARKING IN ACCORDANCE WITH NP 1028.7 OF DfT SPECIAL APPROVAL
TEXT HEIGHT 450MM



E-SCOOTER HIRE

EXISTING	
	SINGLE YELLOW LINE
	DOUBLE YELLOW LINE
	MOTOR CYCLE BAYS
	SHARED USE BAY (R,B)
	SHARED USE BAY (R, B, P&P)
	RESIDENTS BAYS
PROPOSED	
	E SCOOTER HIRE BAY
REMOVE	
	SINGLE YELLOW LINE

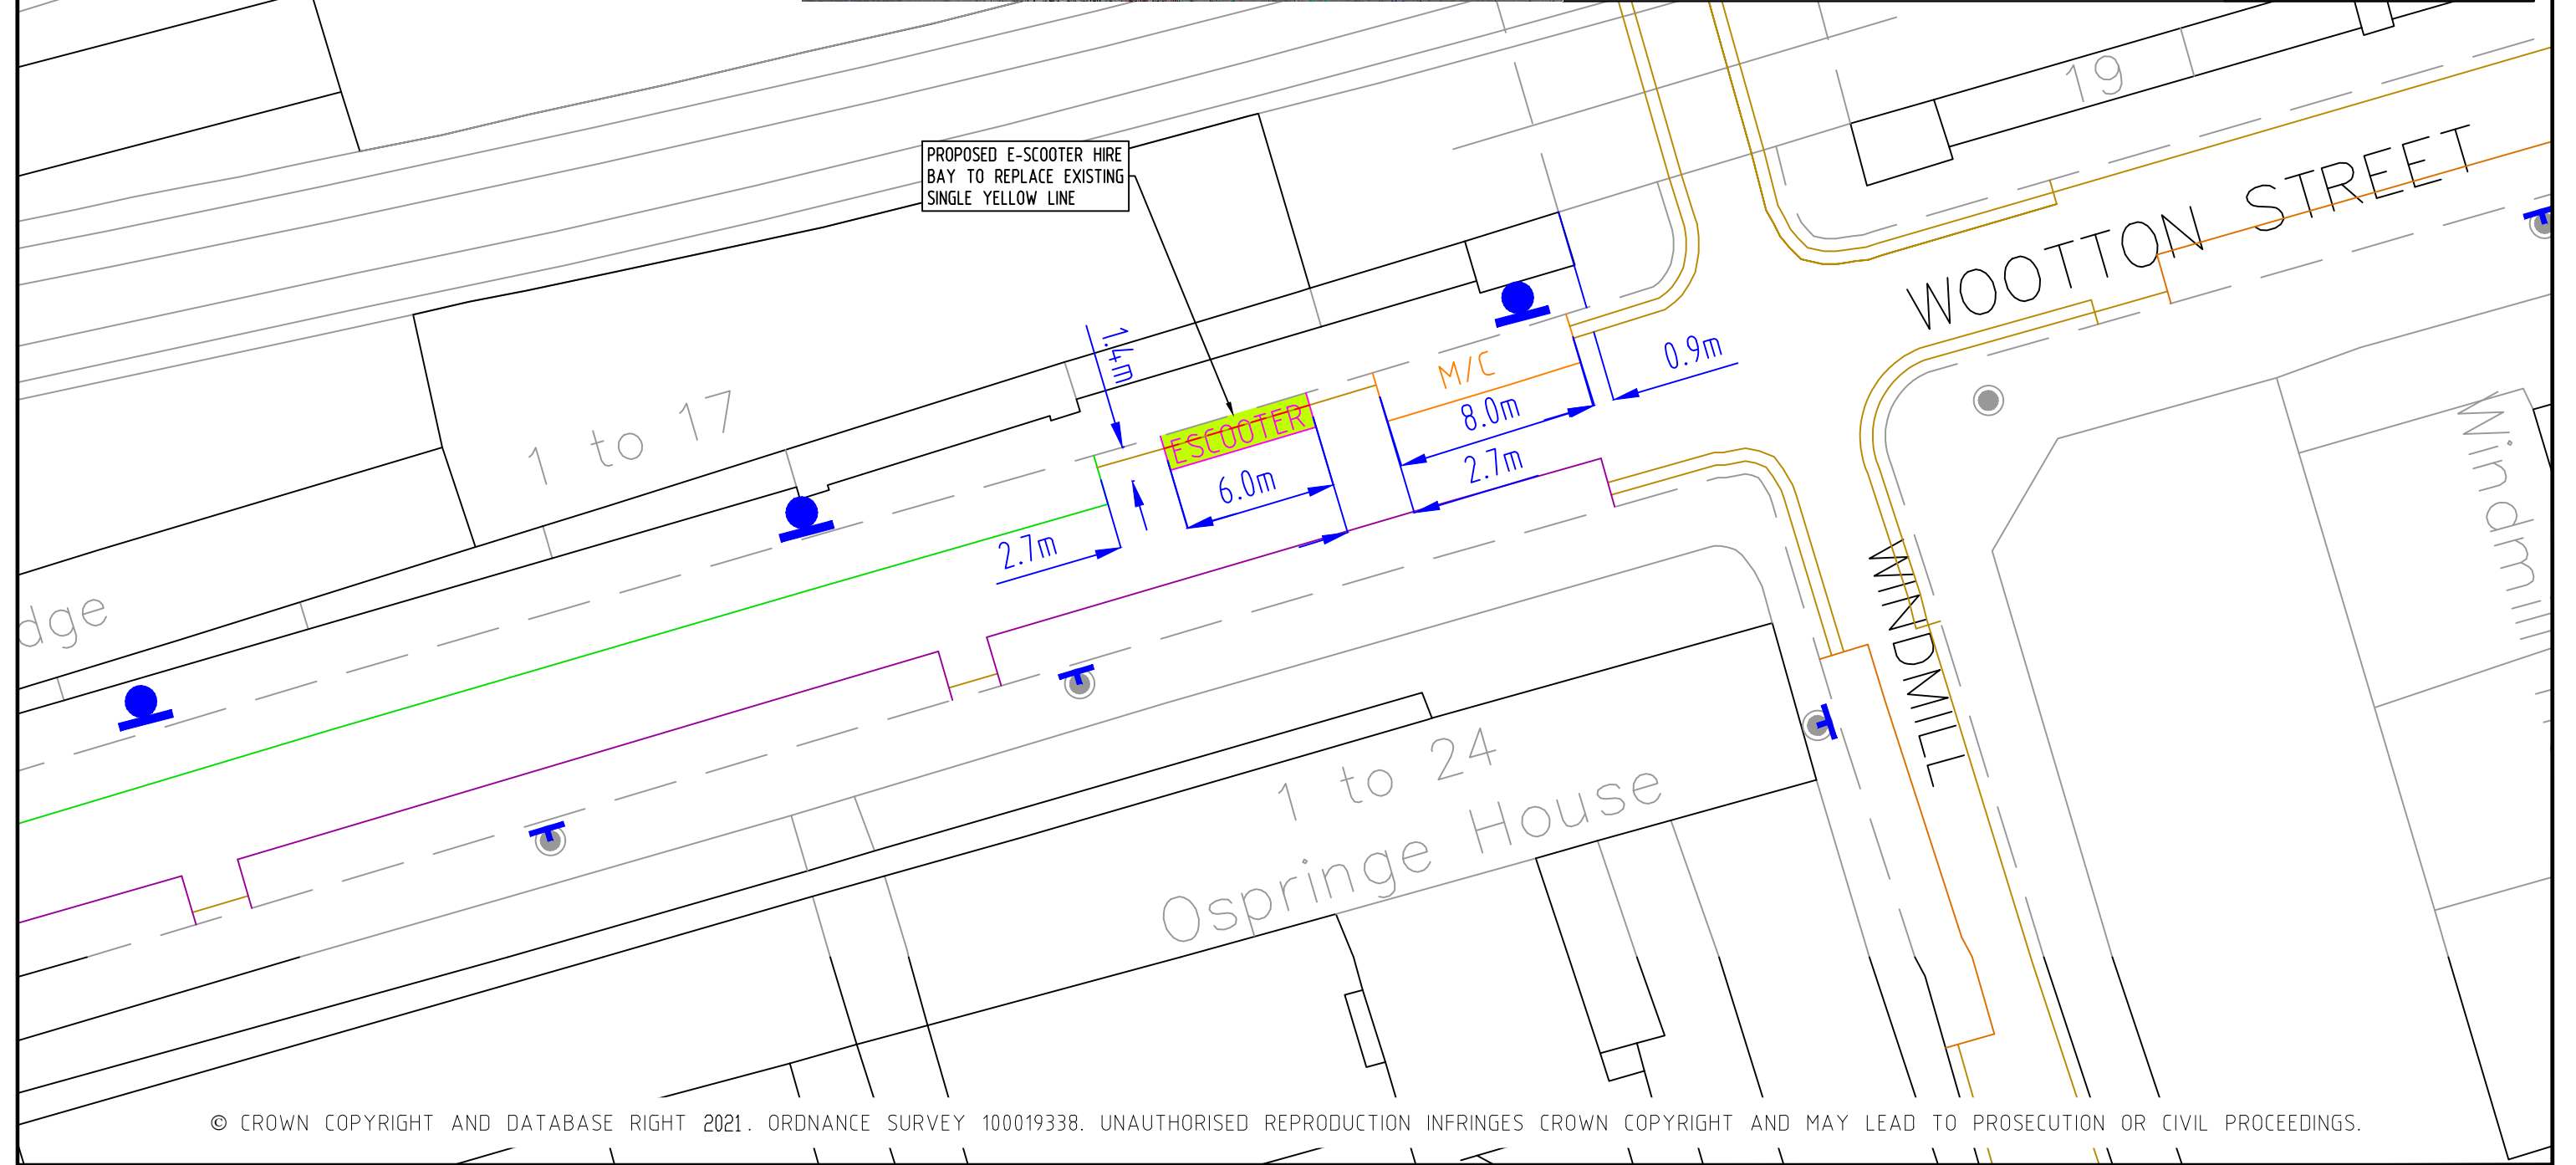

© CROWN COPYRIGHT AND DATABASE RIGHT 2021. ORDNANCE SURVEY 100019338. UNAUTHORISED REPRODUCTION INFRINGES CROWN COPYRIGHT AND MAY LEAD TO PROSECUTION OR CIVIL PROCEEDINGS.

NOTES:

REV	DESCRIPTION	DRAWN	SIG	DATE	CHKD	SIG	DATE	APP	SIG	DATE

Lambeth
PARKING, STREET MANAGEMENT
AND COMMERCIAL,
3RD FLOOR, CIVIC CENTRE
6 BRIXTON HILL
LONDON, SW2 1EG
020 7926 9000

DRAWN	RT	PROJECT	PROPOSED ELECTRIC SCOOTER PARKING		
CHKD	GWA	DRAWING TITLE	WOOTTON ROAD (CPZ W)		
APP	JL	CLASSIFICATION	TMO	PAPER	A3
		SCALE	1:250		
DATE	18.05.21	DRAWING NO	DES-CPZ-ES-1000-001-19	REVISION	-