


P  **Electric vehicle recharging point**
Permit holders only RR
Max stay 24 hours
No return within 2 hours


Scheme Ref.	CPZ R - EV SIGN	x-height	15.0
Sign Ref.	RA-EV	SIGN FACE	
Letter colour	BLACK	Width	290mm
Background	WHITE	Height	345mm
Border	BLACK	Area	0.10m ²
Material	Class R38 Microprismatic		

You must be actively charging to park in this bay







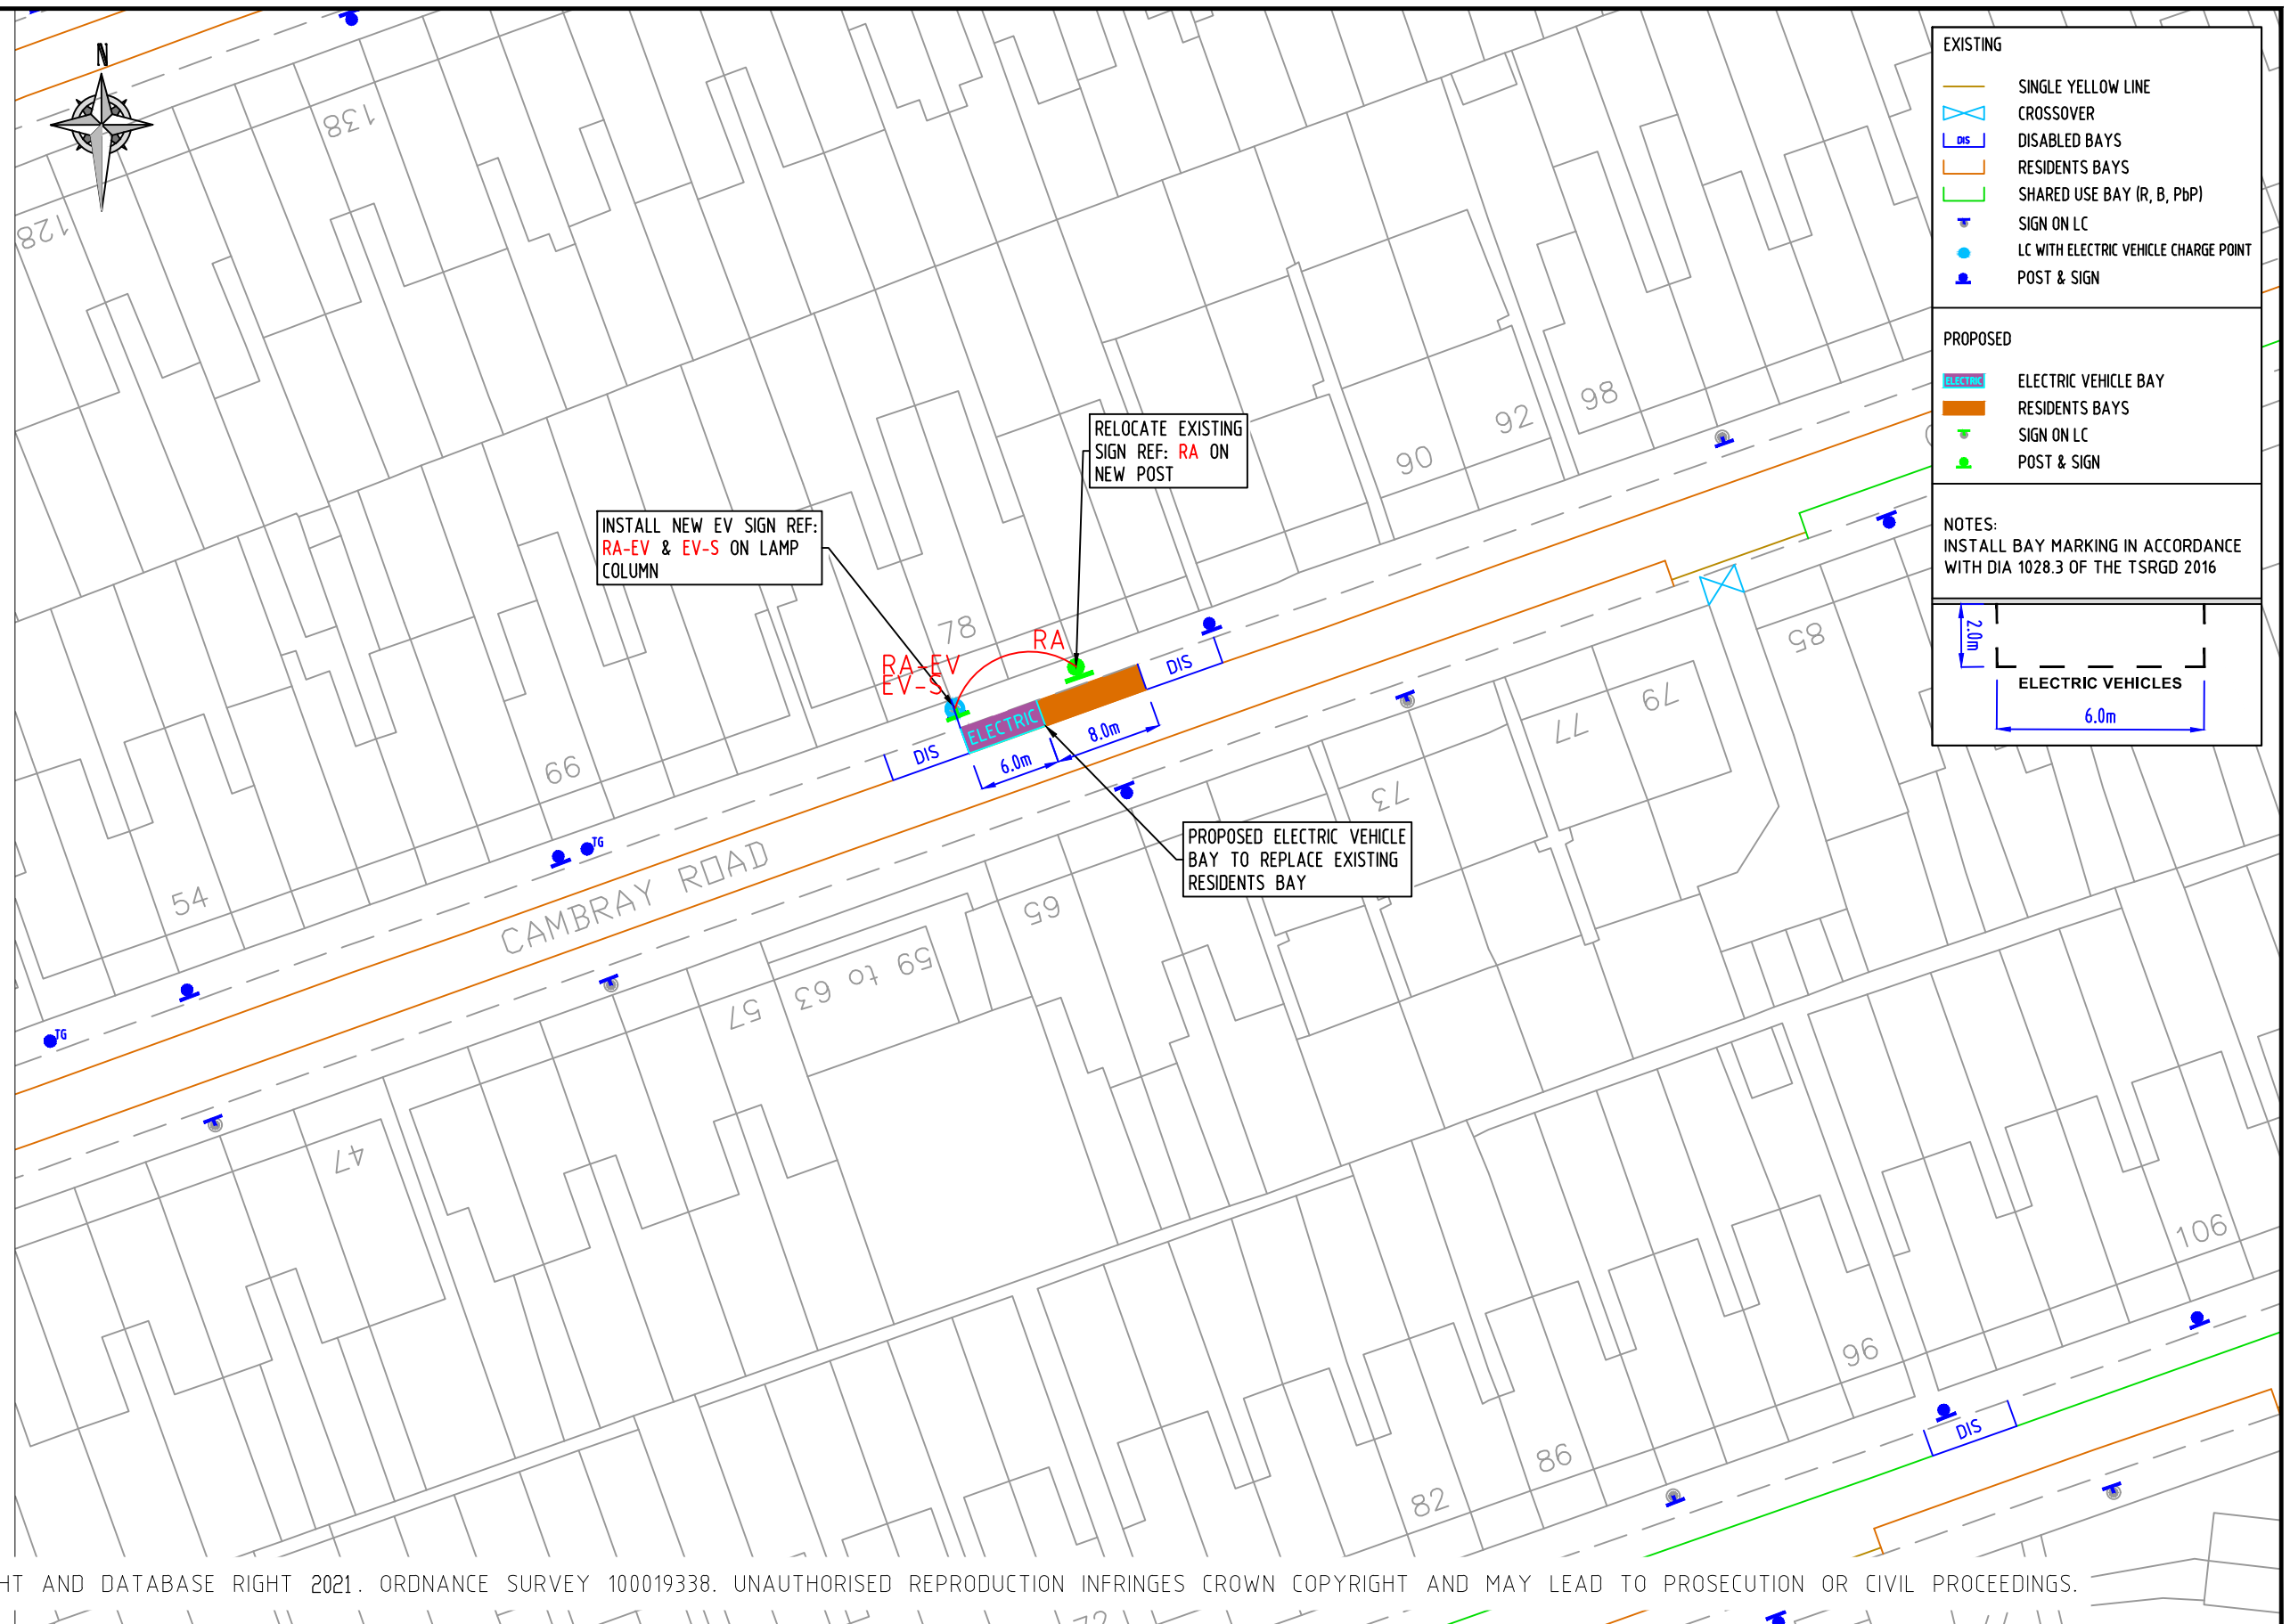

Scheme Ref.	CPZ R - EV SIGN	x-height	15.0
Sign Ref.	EV-S	SIGN FACE	
Letter colour	BLACK	Width	320mm
Background	WHITE	Height	115mm
Border	BLACK	Area	0.04m ²
Material	Class R38 Microprismatic		

P **Permit holders only RR**
Mon - Fri 10 am - Noon

Scheme Ref.	CPZ R - EV SIGN	x-height	15.0
Sign Ref.	RA	SIGN FACE	
Letter colour	BLACK	Width	280mm
Background	WHITE	Height	175mm
Border	BLACK	Area	0.05m ²
Material	Class R38 Microprismatic		




EXISTING

-  SINGLE YELLOW LINE
-  CROSSOVER
-  DISABLED BAYS
-  RESIDENTS BAYS
-  SHARED USE BAY (R, B, P&P)
-  SIGN ON LC
-  LC WITH ELECTRIC VEHICLE CHARGE POINT
-  POST & SIGN

PROPOSED

-  ELECTRIC VEHICLE BAY
-  RESIDENTS BAYS
-  SIGN ON LC
-  POST & SIGN

NOTES:
 INSTALL BAY MARKING IN ACCORDANCE WITH DIA 1028.3 OF THE TSRGD 2016

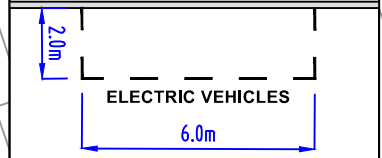

© CROWN COPYRIGHT AND DATABASE RIGHT 2021. ORDNANCE SURVEY 100019338. UNAUTHORISED REPRODUCTION INFRINGES CROWN COPYRIGHT AND MAY LEAD TO PROSECUTION OR CIVIL PROCEEDINGS.

NOTES:

REV	DESCRIPTION	DRAWN	SIG	DATE	CHKD	SIG	DATE	APP	SIG	DATE

Lambeth
 PARKING, STREET MANAGEMENT AND COMMERCIAL,
 3RD FLOOR, CIVIC CENTRE
 6 BRIXTON HILL
 LONDON, SW2 1EG
 020 7926 9000

DRAWN	TF	PROJECT	PROPOSED ELECTRIC VEHICLE PARKING		
CHKD	GWA	DRAWING TITLE	CAMBRAY ROAD (CPZ 'R')		
APP	LM	CLASSIFICATION	TMO	PAPER	A3
		SCALE	1:500		
DATE	17.03.21	DRAWING NO	DES-CPZ-EVB-1000-001-04	REVISION	-