

LB-EV

Electric vehicle recharging point
Permit holders only
Max stay 24 hours
No return within 2 hours

Scheme Ref.	CPZ L - EV BAYS	x-height	15.0
Sign Ref.	LB-EV	SIGN FACE	
Letter colour	BLACK	Width	290mm
Background	WHITE	Height	345mm
Border	BLACK	Area	0.10m ²
Material	Class R38 Microprismatic		

EV-S


You must be actively charging to park in this bay

Scheme Ref.	CPZ L - EV SIGN	x-height	15.0
Sign Ref.	EV-S	SIGN FACE	
Letter colour	BLACK	Width	320mm
Background	WHITE	Height	115mm
Border	BLACK	Area	0.04m ²
Material	Class R38 Microprismatic		

DB

Disabled badge holders only

Scheme Ref.	CLAPHAM 'L' CPZ	x-height	20.0
Sign Ref.	DB	SIGN FACE	
Letter colour	BLACK	Width	325mm
Background	WHITE	Height	255mm
Border	BLACK	Area	0.08m ²
Material	Class RA2 (12899-12007)		

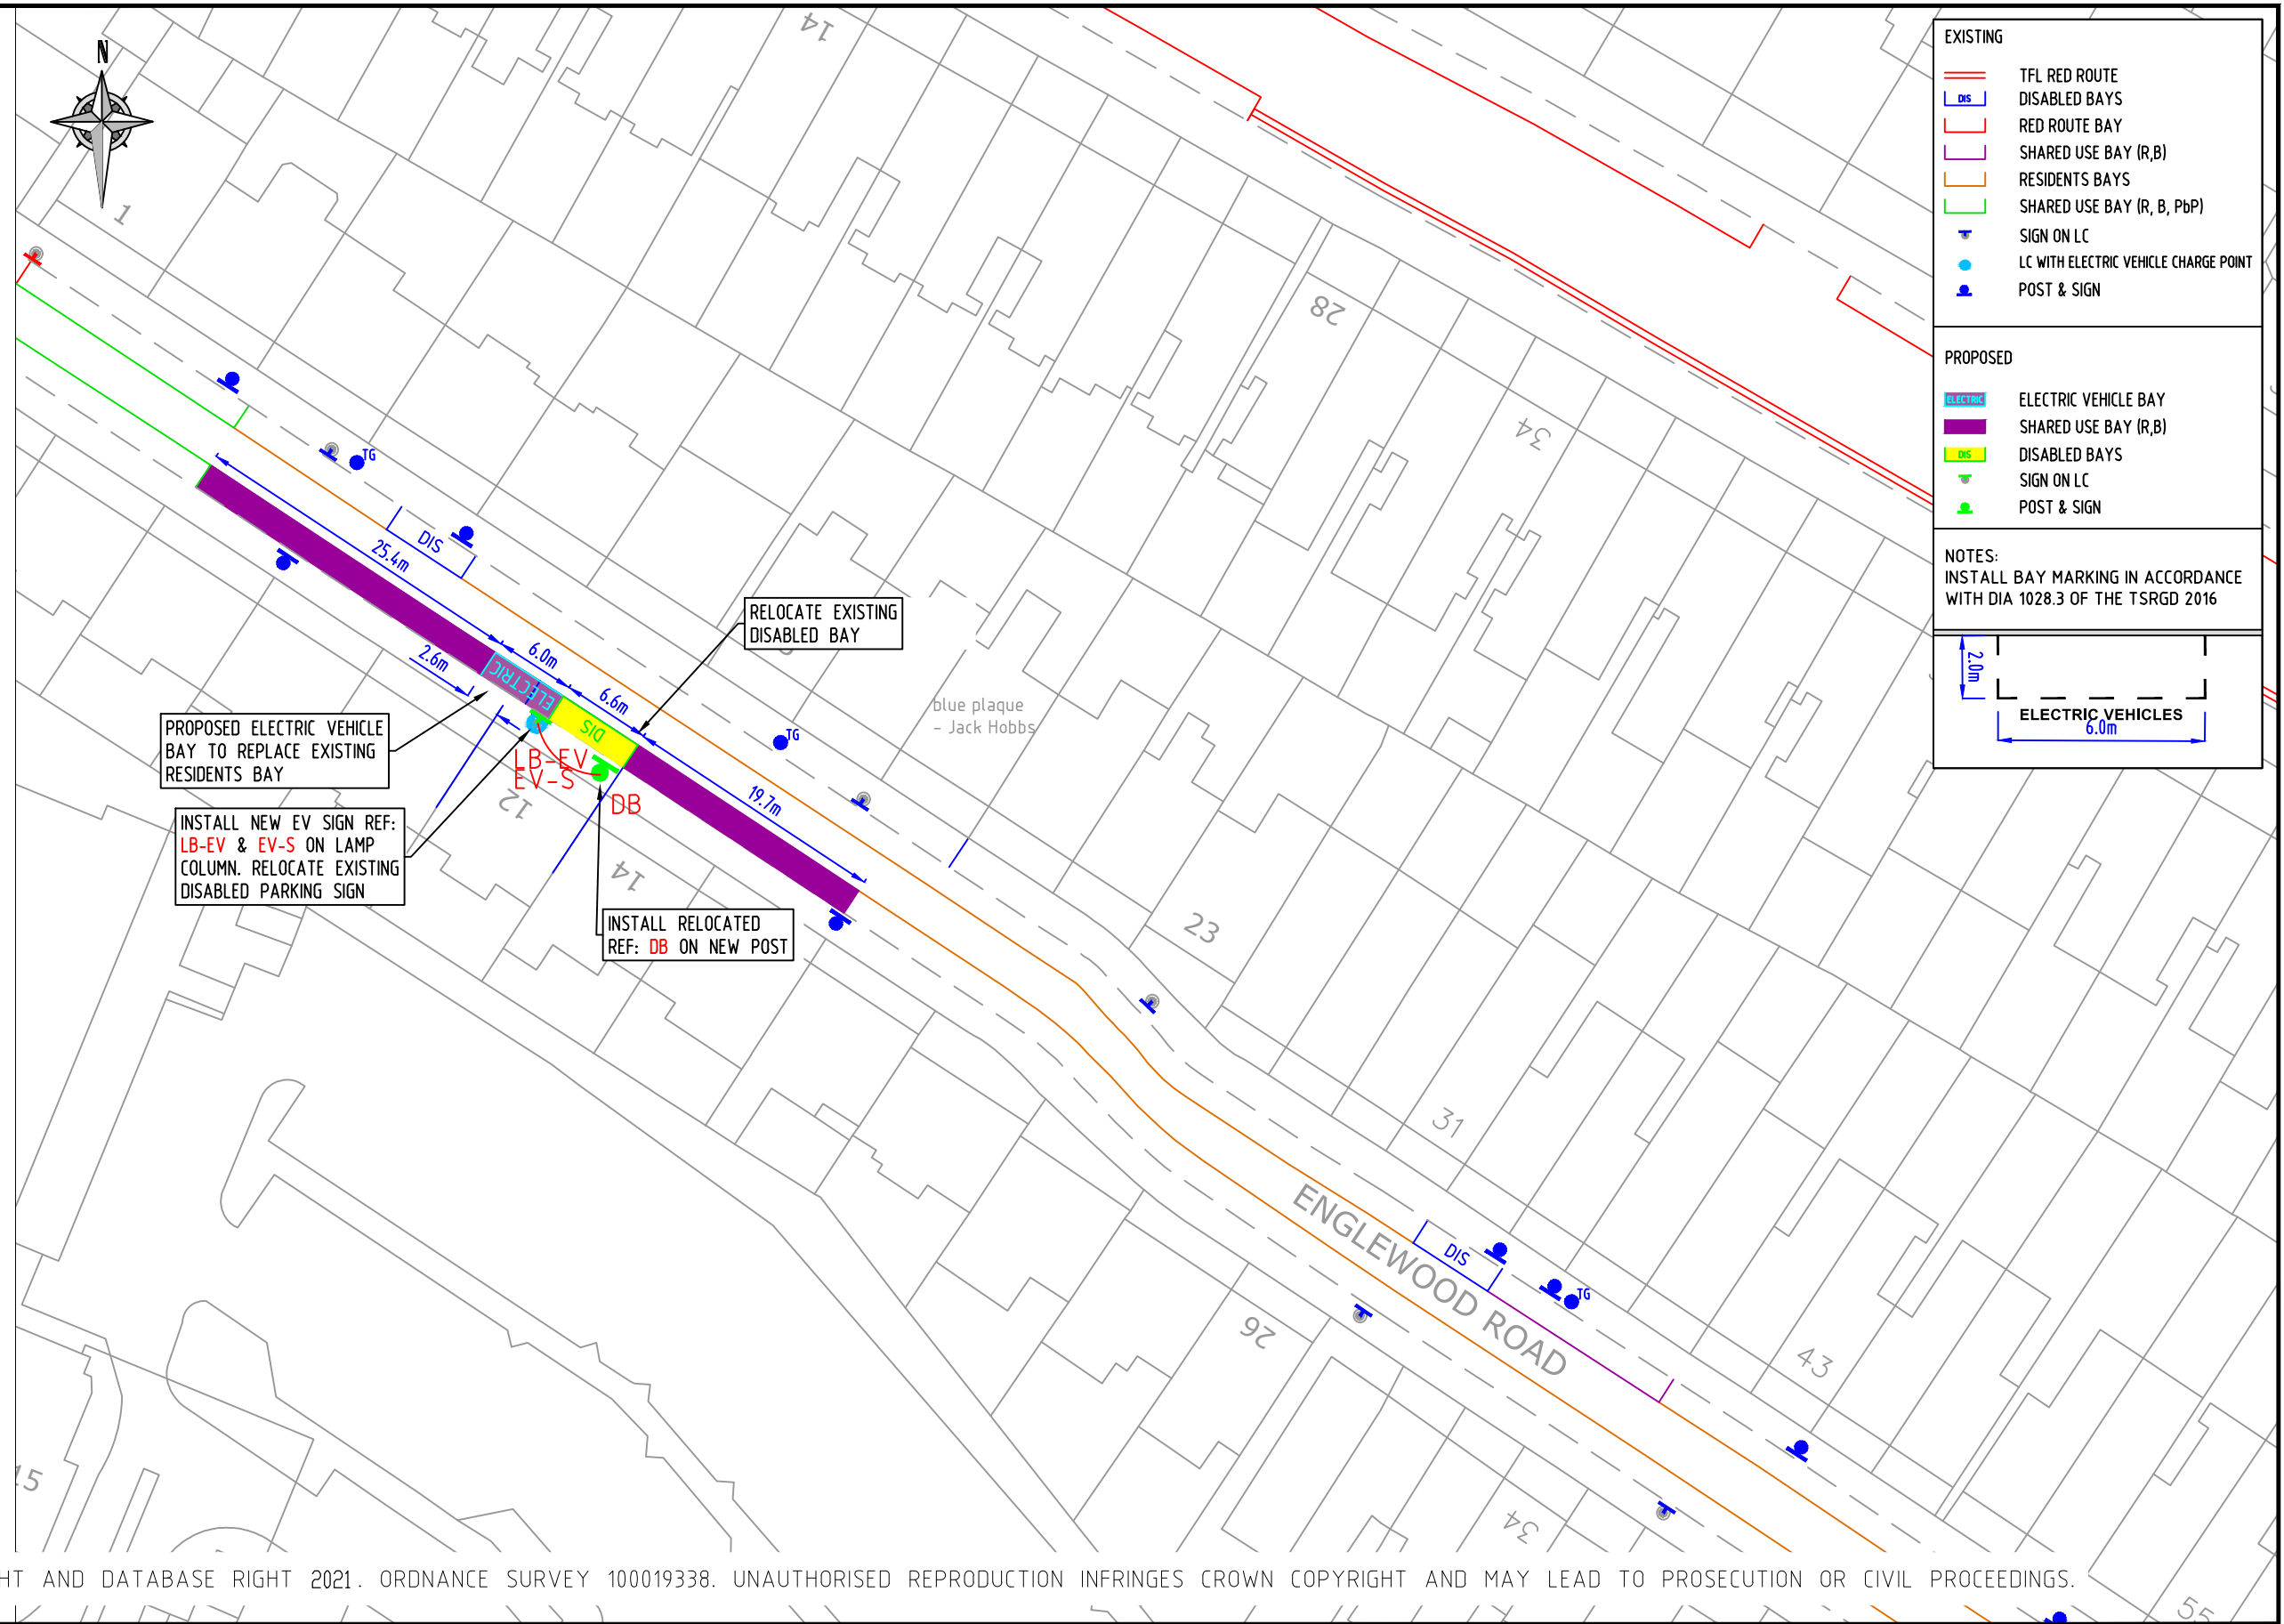


EXISTING

- TFL RED ROUTE
- DISABLED BAYS
- RED ROUTE BAY
- SHARED USE BAY (R,B)
- RESIDENTS BAYS
- SHARED USE BAY (R, B, PbP)
- SIGN ON LC
- LC WITH ELECTRIC VEHICLE CHARGE POINT
- POST & SIGN

PROPOSED

- ELECTRIC VEHICLE BAY
- SHARED USE BAY (R,B)
- DISABLED BAYS
- SIGN ON LC
- POST & SIGN

NOTES:
INSTALL BAY MARKING IN ACCORDANCE WITH DIA 1028.3 OF THE TSRGD 2016

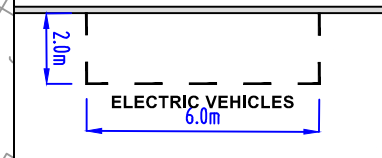

© CROWN COPYRIGHT AND DATABASE RIGHT 2021. ORDNANCE SURVEY 100019338. UNAUTHORISED REPRODUCTION INFRINGES CROWN COPYRIGHT AND MAY LEAD TO PROSECUTION OR CIVIL PROCEEDINGS.

NOTES:

REV	DESCRIPTION	DRAWN	SIG	DATE	CHKD	SIG	DATE	APP	SIG	DATE

Lambeth
PARKING, STREET MANAGEMENT AND COMMERCIAL,
3RD FLOOR, CIVIC CENTRE
6 BRIXTON HILL
LONDON, SW2 1EG
020 7926 9000

DRAWN	RT	PROJECT	PROPOSED ELECTRIC VEHICLE PARKING				
CHKD	GWA	DRAWING TITLE	ENGLEWOOD ROAD (CPZ 'L')				
APP	LM	CLASSIFICATION	TMO	PAPER	A3	SCALE	1:500
DATE	19.03.21	DRAWING NO	DES-CPZ-EVB-1000-001-07	REVISION	-		