


LB-EV

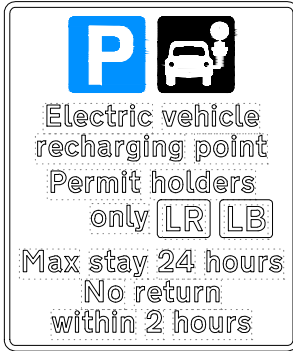

| | |
|---------------|--------------------------|
| Scheme Ref. | CPZ L - EV BAYS |
| Sign Ref. | LB-EV |
| Letter colour | BLACK |
| Background | WHITE |
| Border | BLACK |
| Material | Class R3B Microprismatic |
| x-height | 15.0 |
| SIGN FACE | |
| Width | 290mm |
| Height | 345mm |
| Area | 0.10m ² |

LA-EV




| | |
|---------------|--------------------------|
| Scheme Ref. | CPZ R - EV SIGN |
| Sign Ref. | LA-EV |
| Letter colour | BLACK |
| Background | WHITE |
| Border | BLACK |
| Material | Class R3B Microprismatic |
| x-height | 15.0 |
| SIGN FACE | |
| Width | 290mm |
| Height | 345mm |
| Area | 0.10m ² |

EV-S



| | |
|---------------|--------------------------|
| Scheme Ref. | CPZ R - EV SIGN |
| Sign Ref. | EV-S |
| Letter colour | BLACK |
| Background | WHITE |
| Border | BLACK |
| Material | Class R3B Microprismatic |
| x-height | 15.0 |
| SIGN FACE | |
| Width | 320mm |
| Height | 115mm |
| Area | 0.04m ² |

L6A


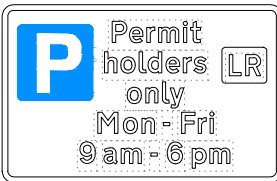


| | |
|---------------|--------------------------|
| Scheme Ref. | CPZ - EV SIGN |
| Sign Ref. | L6A |
| Letter colour | BLACK |
| Background | WHITE |
| Border | BLACK |
| Material | Class R3B Microprismatic |
| x-height | 15.0 |
| SIGN FACE | |
| Width | 280mm |
| Height | 175mm |
| Area | 0.05m ² |

| EXISTING | |
|----------|---------------------------------------|
| | SINGLE YELLOW LINE |
| | DOUBLE YELLOW LINE |
| | CROSSOVER |
| | DISABLED BAYS |
| | CAR CLUB |
| | LOADING BAY |
| | SHARED USE BAY (R, PbP) |
| | RESIDENTS BAYS |
| | SHARED USE BAY (R, B, PbP) |
| | SIGN ON LC |
| | LC WITH ELECTRIC VEHICLE CHARGE POINT |
| | POST & SIGN |

| PROPOSED | |
|----------|----------------------|
| | ELECTRIC VEHICLE BAY |
| | RESIDENTS BAY |
| | SIGN ON LC |
| | POST & SIGN |

NOTES:
INSTALL BAY MARKING IN ACCORDANCE WITH DIA 1028.3 OF THE TSRGD 2016

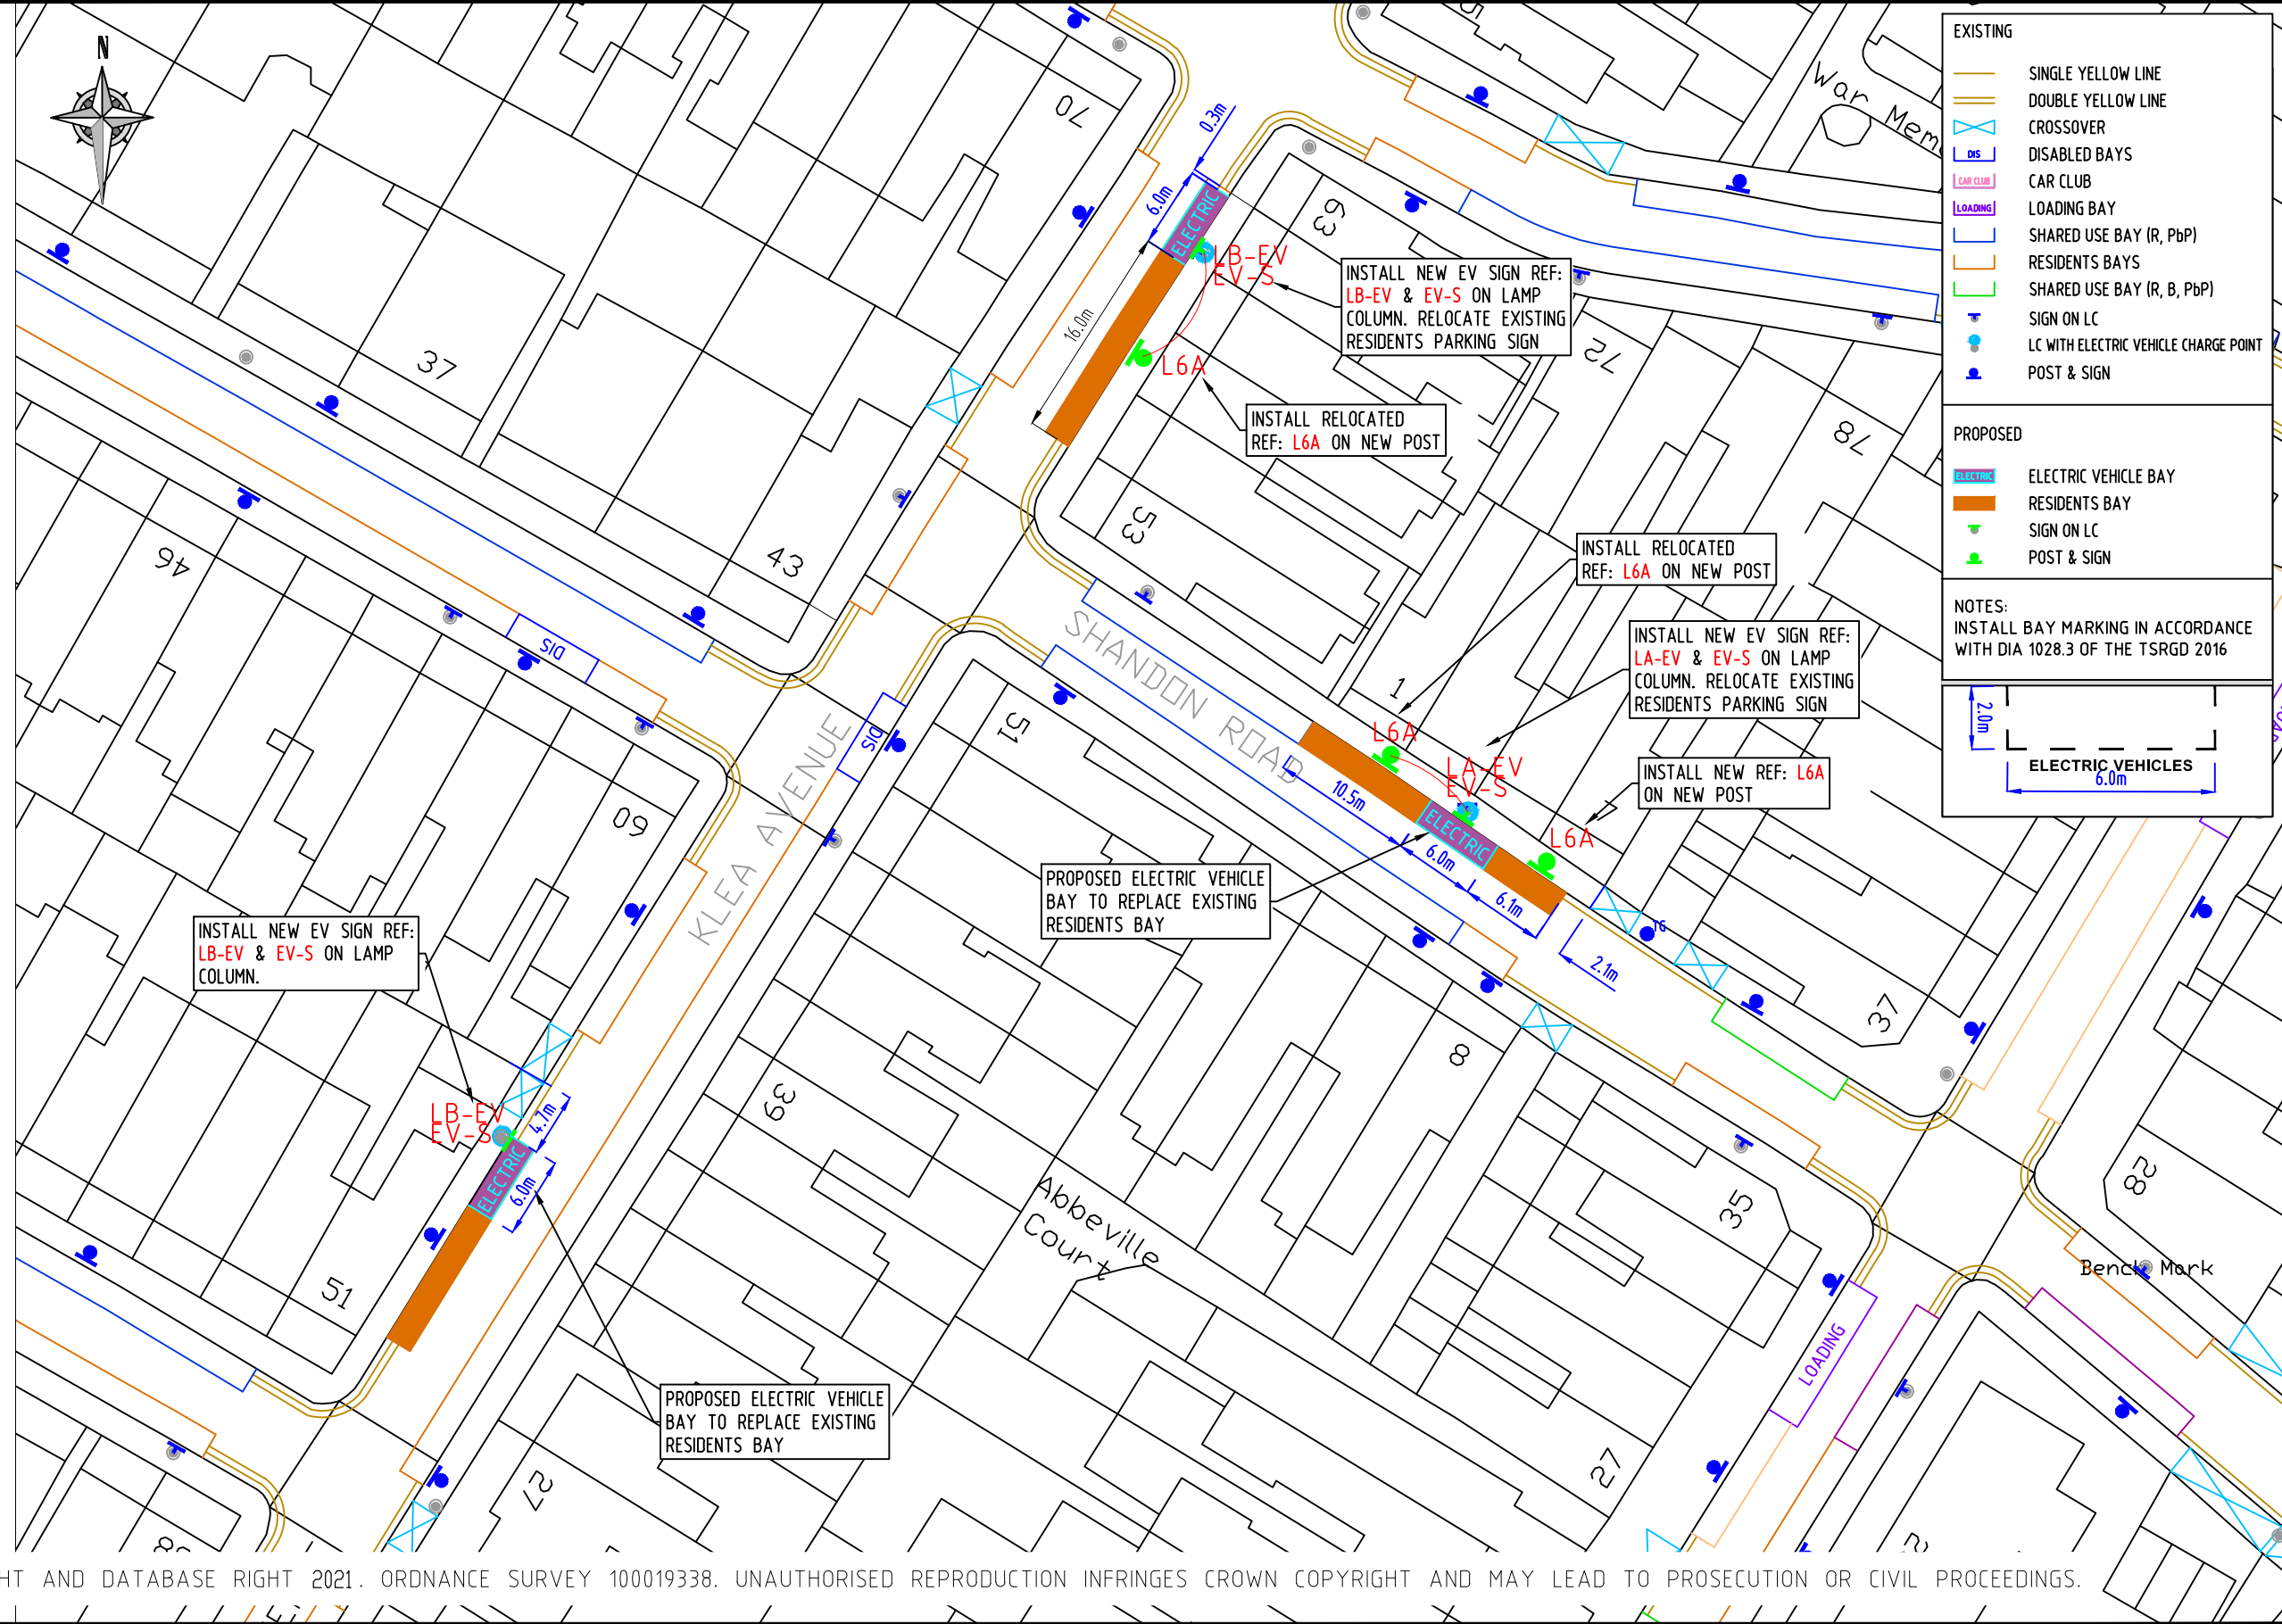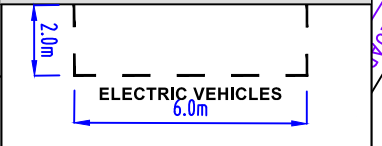

© CROWN COPYRIGHT AND DATABASE RIGHT 2021. ORDNANCE SURVEY 100019338. UNAUTHORISED REPRODUCTION INFRINGES CROWN COPYRIGHT AND MAY LEAD TO PROSECUTION OR CIVIL PROCEEDINGS.

NOTES:

| REV | DESCRIPTION | DRAWN | SIG | DATE | CHKD | SIG | DATE | APP | SIG | DATE |
|-----|-------------|-------|-----|------|------|-----|------|-----|-----|------|
| | | | | | | | | | | |
| | | | | | | | | | | |
PARKING, STREET MANAGEMENT AND COMMERCIAL,
3RD FLOOR, CIVIC CENTRE
6 BRIXTON HILL
LONDON, SW2 1EG
020 7926 9000

| | | | | | |
|-------|----------|----------------|------------------------------------|----------|----|
| DRAWN | RT | PROJECT | PROPOSED ELECTRIC VEHICLE PARKING | | |
| CHKD | GWA | DRAWING TITLE | SHANDON RD L2 & KLEA AVE (CPZ 'L') | | |
| APP | LM | CLASSIFICATION | TMO | PAPER | A3 |
| | | SCALE | 1:500 | | |
| DATE | 22.03.21 | DRAWING NO | DES-CPZ-EVB-1000-001-08-10 | REVISION | - |