

LA-EV

Electric vehicle recharging point
Permit holders only LR
Max stay 24 hours
No return within 2 hours

Scheme Ref.	CPZ R - EV SIGN	x-height	15.0
Sign Ref.	LA-EV	SIGN FACE	
Letter colour	BLACK	Width	290mm
Background	WHITE	Height	345mm
Border	BLACK	Area	0.10m ²
Material	Class R3B Microprismatic		

EV-S


You must be actively charging to park in this bay

Scheme Ref.	CPZ R - EV SIGN	x-height	15.0
Sign Ref.	EV-S	SIGN FACE	
Letter colour	BLACK	Width	320mm
Background	WHITE	Height	115mm
Border	BLACK	Area	0.04m ²
Material	Class R3B Microprismatic		

L2A-Pb1

Mon - Fri 10 am - Noon
Permit holders LR
or
Pay by phone 0207 005 0055
quoting location 83524
Max stay 1 hour

Scheme Ref.	CPZ - EV SIGN	x-height	15.0
Sign Ref.	L2A-Pb1	SIGN FACE	
Letter colour	BLACK	Width	290mm
Background	WHITE	Height	360mm
Border	BLACK	Area	0.10m ²
Material	Class R3B Microprismatic		

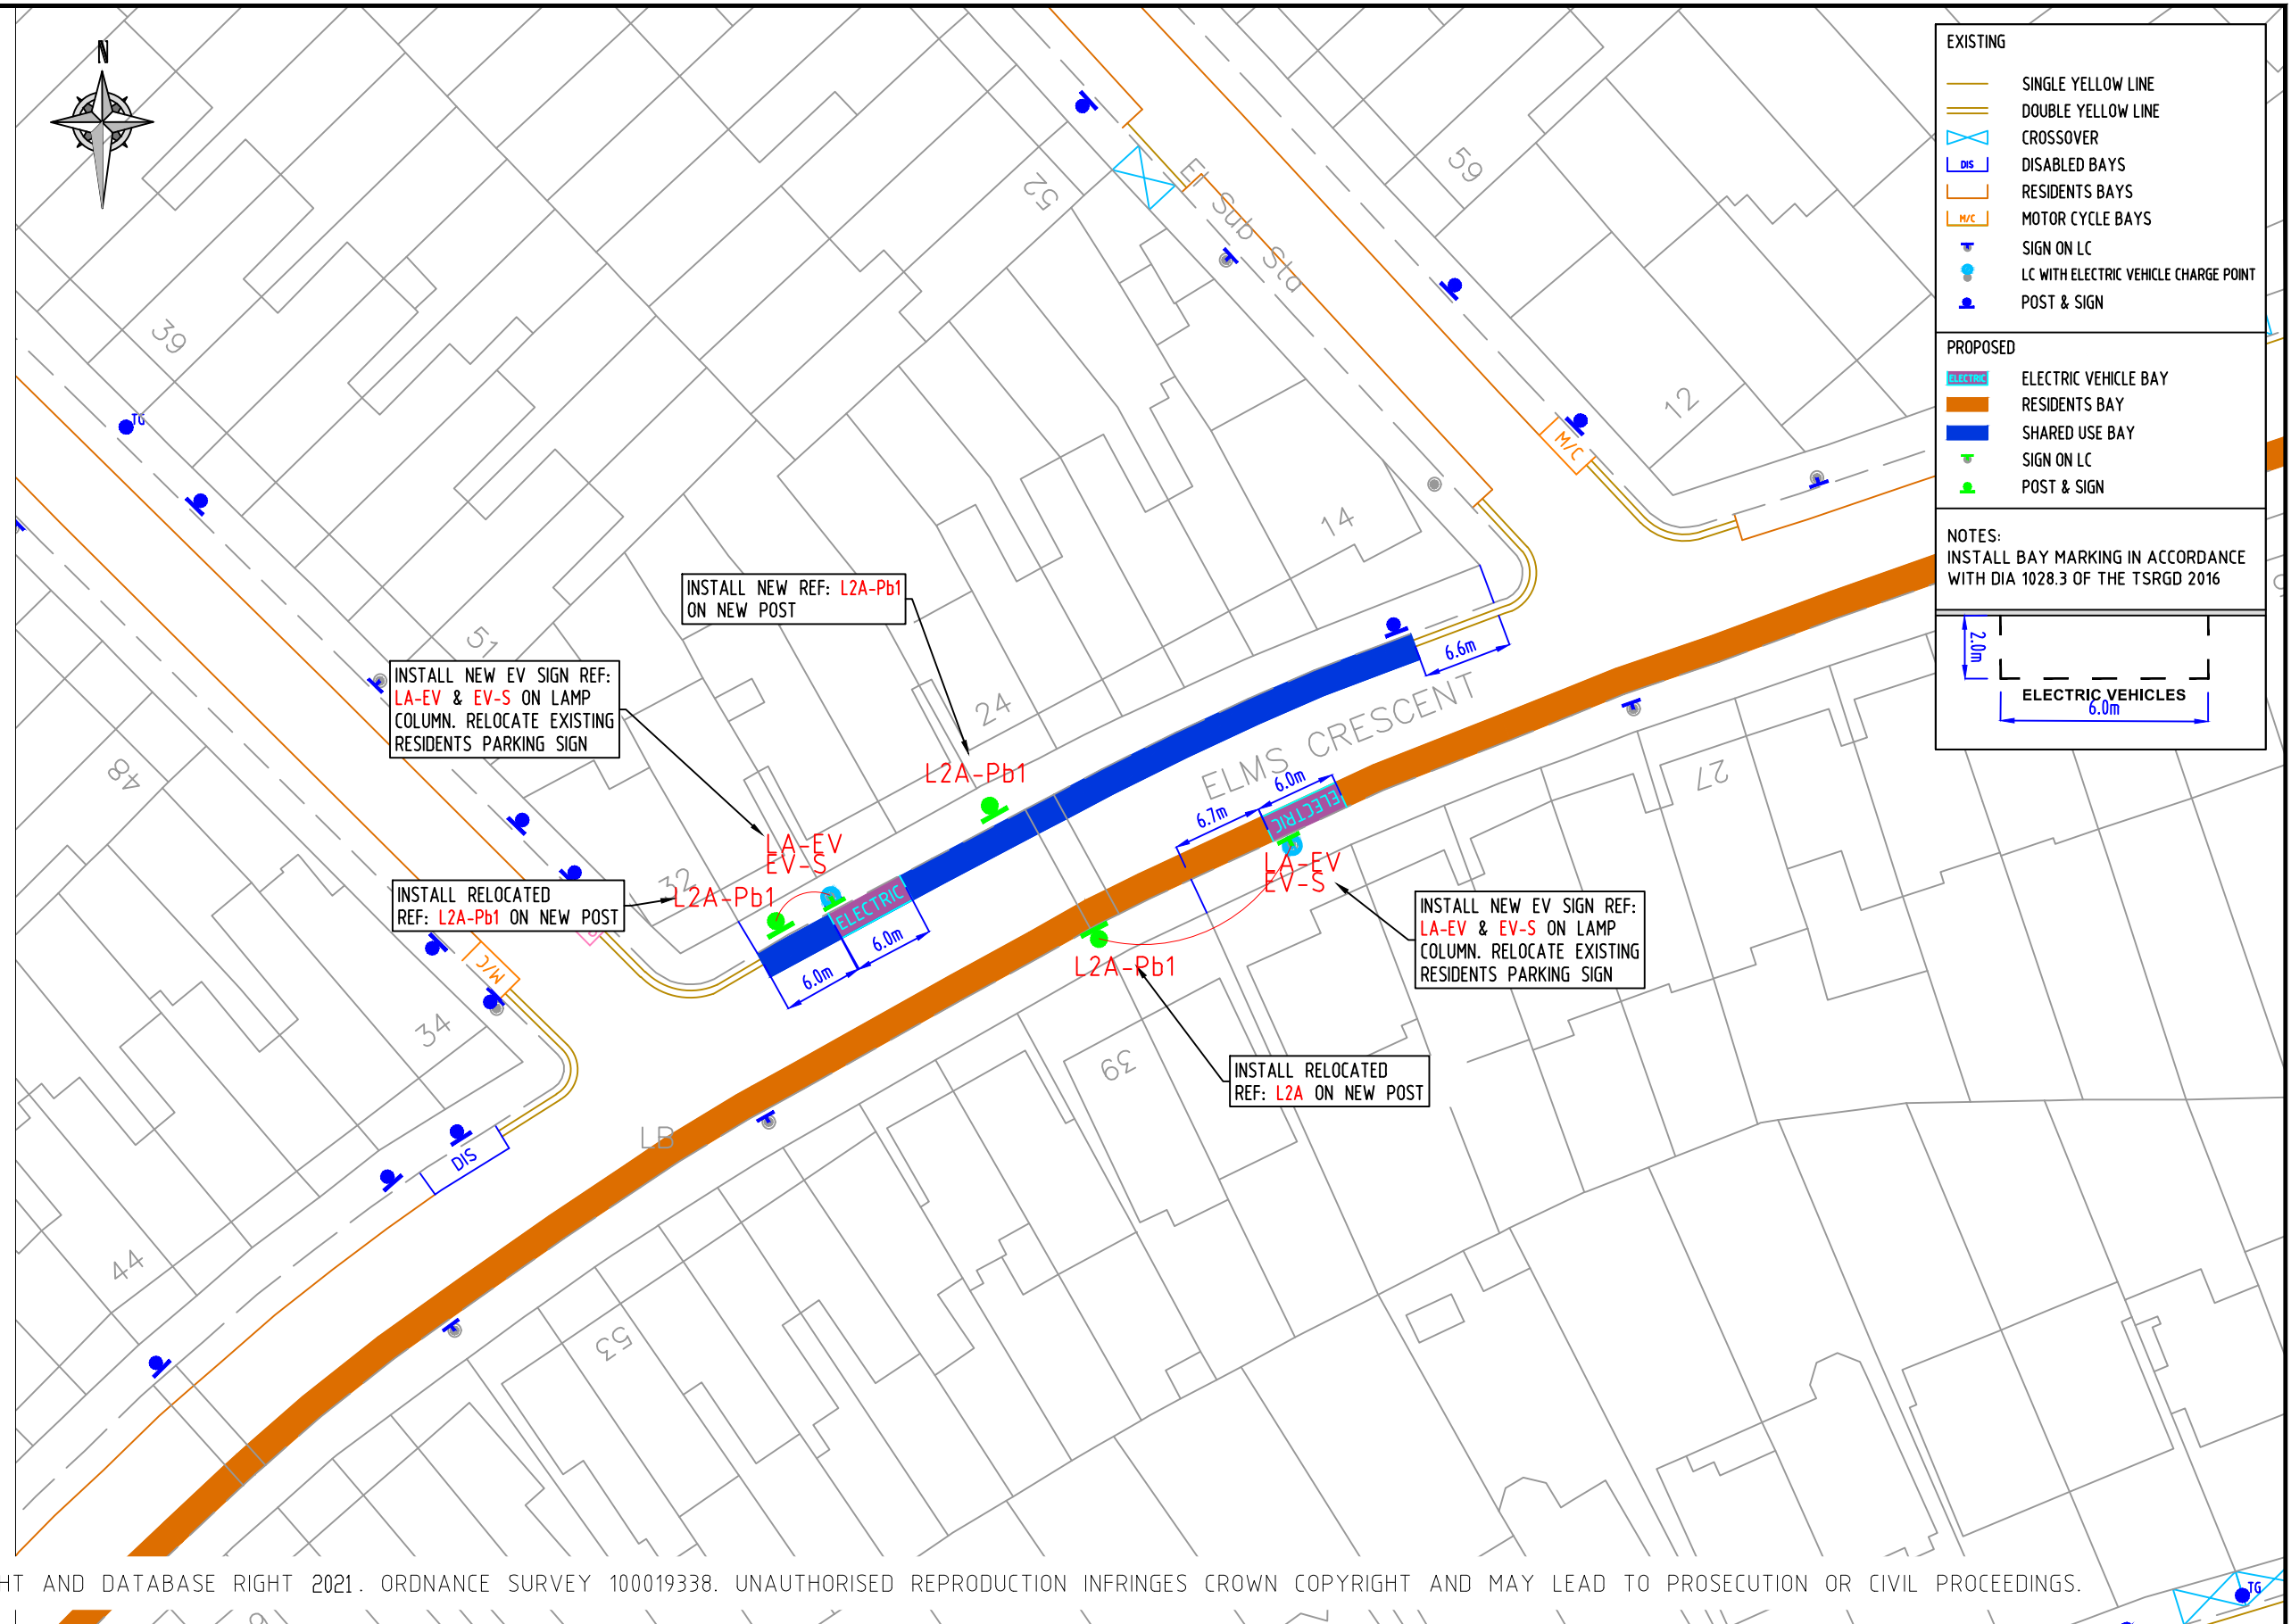

NOTES:

REV	DESCRIPTION	DRAWN	SIG	DATE	CHKD	SIG	DATE	APP	SIG	DATE

Lambeth
PARKING, STREET MANAGEMENT AND COMMERCIAL,
3RD FLOOR, CIVIC CENTRE
6 BRIXTON HILL
LONDON, SW2 1EG
020 7926 9000

DRAWN	RT	PROJECT	PROPOSED ELECTRIC VEHICLE PARKING		
CHKD	GWA	DRAWING TITLE	ELMS CRESCENT L2 (CPZ 'L')		
APP	LM	CLASSIFICATION	TMO	PAPER	A3
		SCALE	1:500		
DATE	24.03.21	DRAWING NO	DES-CPZ-EVB-1000-001-13-14	REVISION	-