

SA-EV


Scheme Ref.	CPZ S - EV SIGN
Sign Ref.	SA-EV
Letter colour	BLACK
Background	WHITE
Border	BLACK
Material	Class R38 Microprismatic
x-height	15.0
SIGN FACE	
Width	290mm
Height	345mm
Area	0.10m ²

EV-S

Scheme Ref.	CPZ S - EV SIGN
Sign Ref.	EV-S
Letter colour	BLACK
Background	WHITE
Border	BLACK
Material	Class R38 Microprismatic
x-height	15.0
SIGN FACE	
Width	320mm
Height	115mm
Area	0.4m ²

SA

Scheme Ref.	CPZ S - EV SIGN
Sign Ref.	SA
Letter colour	BLACK
Background	WHITE
Border	BLACK
Material	Class R38 Microprismatic
x-height	15.0
SIGN FACE	
Width	290mm
Height	175mm
Area	0.05m ²

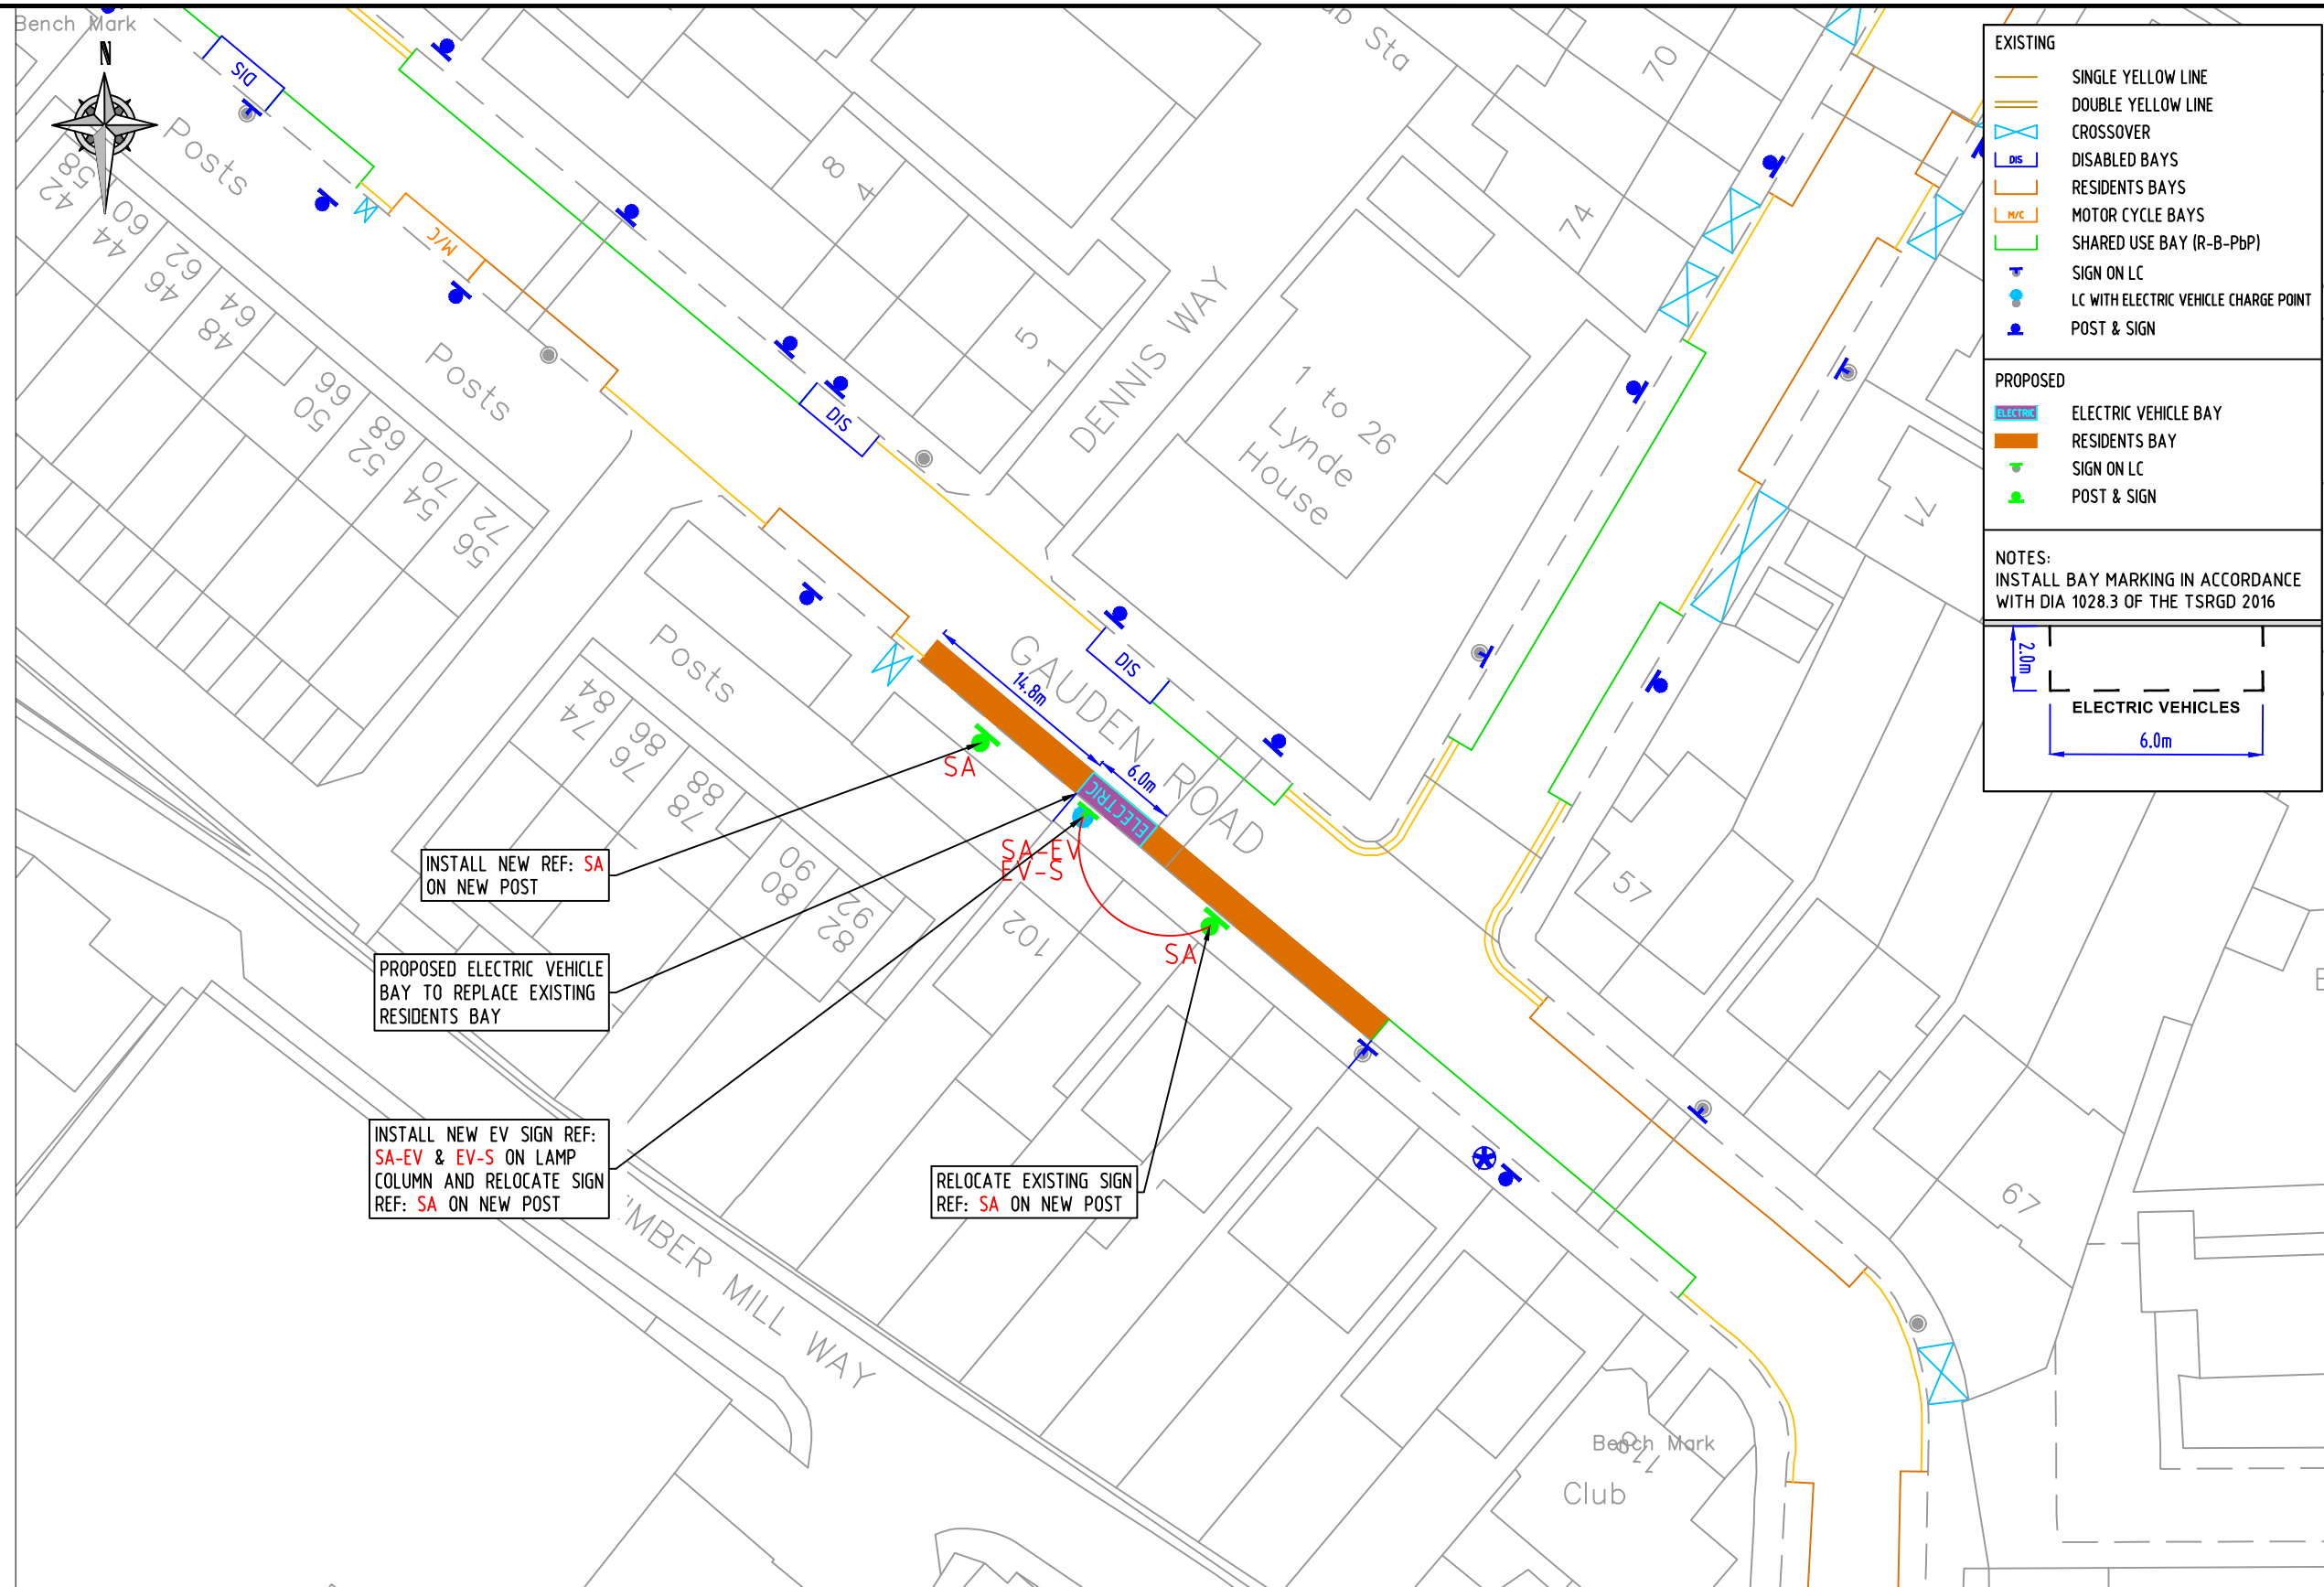


EXISTING

- SINGLE YELLOW LINE
- DOUBLE YELLOW LINE
- CROSSOVER
- DISABLED BAYS
- RESIDENTS BAYS
- MOTOR CYCLE BAYS
- SHARED USE BAY (R-B-PbP)
- SIGN ON LC
- LC WITH ELECTRIC VEHICLE CHARGE POINT
- POST & SIGN

PROPOSED

- ELECTRIC VEHICLE BAY
- RESIDENTS BAY
- SIGN ON LC
- POST & SIGN

NOTES:
INSTALL BAY MARKING IN ACCORDANCE WITH DIA 1028.3 OF THE TSRGD 2016

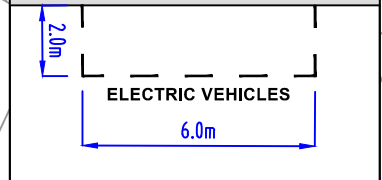

- INSTALL NEW REF: SA ON NEW POST
- PROPOSED ELECTRIC VEHICLE BAY TO REPLACE EXISTING RESIDENTS BAY
- INSTALL NEW EV SIGN REF: SA-EV & EV-S ON LAMP COLUMN AND RELOCATE SIGN REF: SA ON NEW POST
- RELOCATE EXISTING SIGN REF: SA ON NEW POST

© CROWN COPYRIGHT AND DATABASE RIGHT 2021. ORDNANCE SURVEY 100019338. UNAUTHORISED REPRODUCTION INFRINGES CROWN COPYRIGHT AND MAY LEAD TO PROSECUTION OR CIVIL PROCEEDINGS.

NOTES:

REV	DESCRIPTION	DRAWN	SIG	DATE	CHKD	SIG	DATE	APP	SIG	DATE

PARKING, STREET MANAGEMENT AND COMMERCIAL,
3RD FLOOR, CIVIC CENTRE
6 BRIXTON HILL
LONDON, SW2 1EG
020 7926 9000

DRAWN	RT	PROJECT	PROPOSED ELECTRIC VEHICLE PARKING		
CHKD	GWA	DRAWING TITLE	GAUDEN ROAD (CPZ 'S')		
APP	LM	CLASSIFICATION	TMO	PAPER	A3
		SCALE	1:500		
DATE	22.03.21	DRAWING NO	DES-CPZ-EVB-1000-001-28		REVISION
					-