

BC-EV


Electric vehicle recharging point  
Permit holders only  
BR BB BIRBIB  
Max stay 24 hours  
No return within 2 hours

Scheme Ref.	CPZ B - EV Bays	x-height	15.0
Sign Ref.	BC-EV	SIGN FACE	
Letter colour	WHITE	Width	292mm
Background	DARK GREEN	Height	377mm
Border	WHITE	Area	0.11m <sup>2</sup>
Material	Class R38 Microprismatic		

EV-S

You must be actively charging to park in this bay

Scheme Ref.	CPZ B - EV SIGN	x-height	15.0
Sign Ref.	EV-S	SIGN FACE	
Letter colour	BLACK	Width	320mm
Background	WHITE	Height	115mm
Border	BLACK	Area	0.04m <sup>2</sup>
Material	Class R38 Microprismatic		

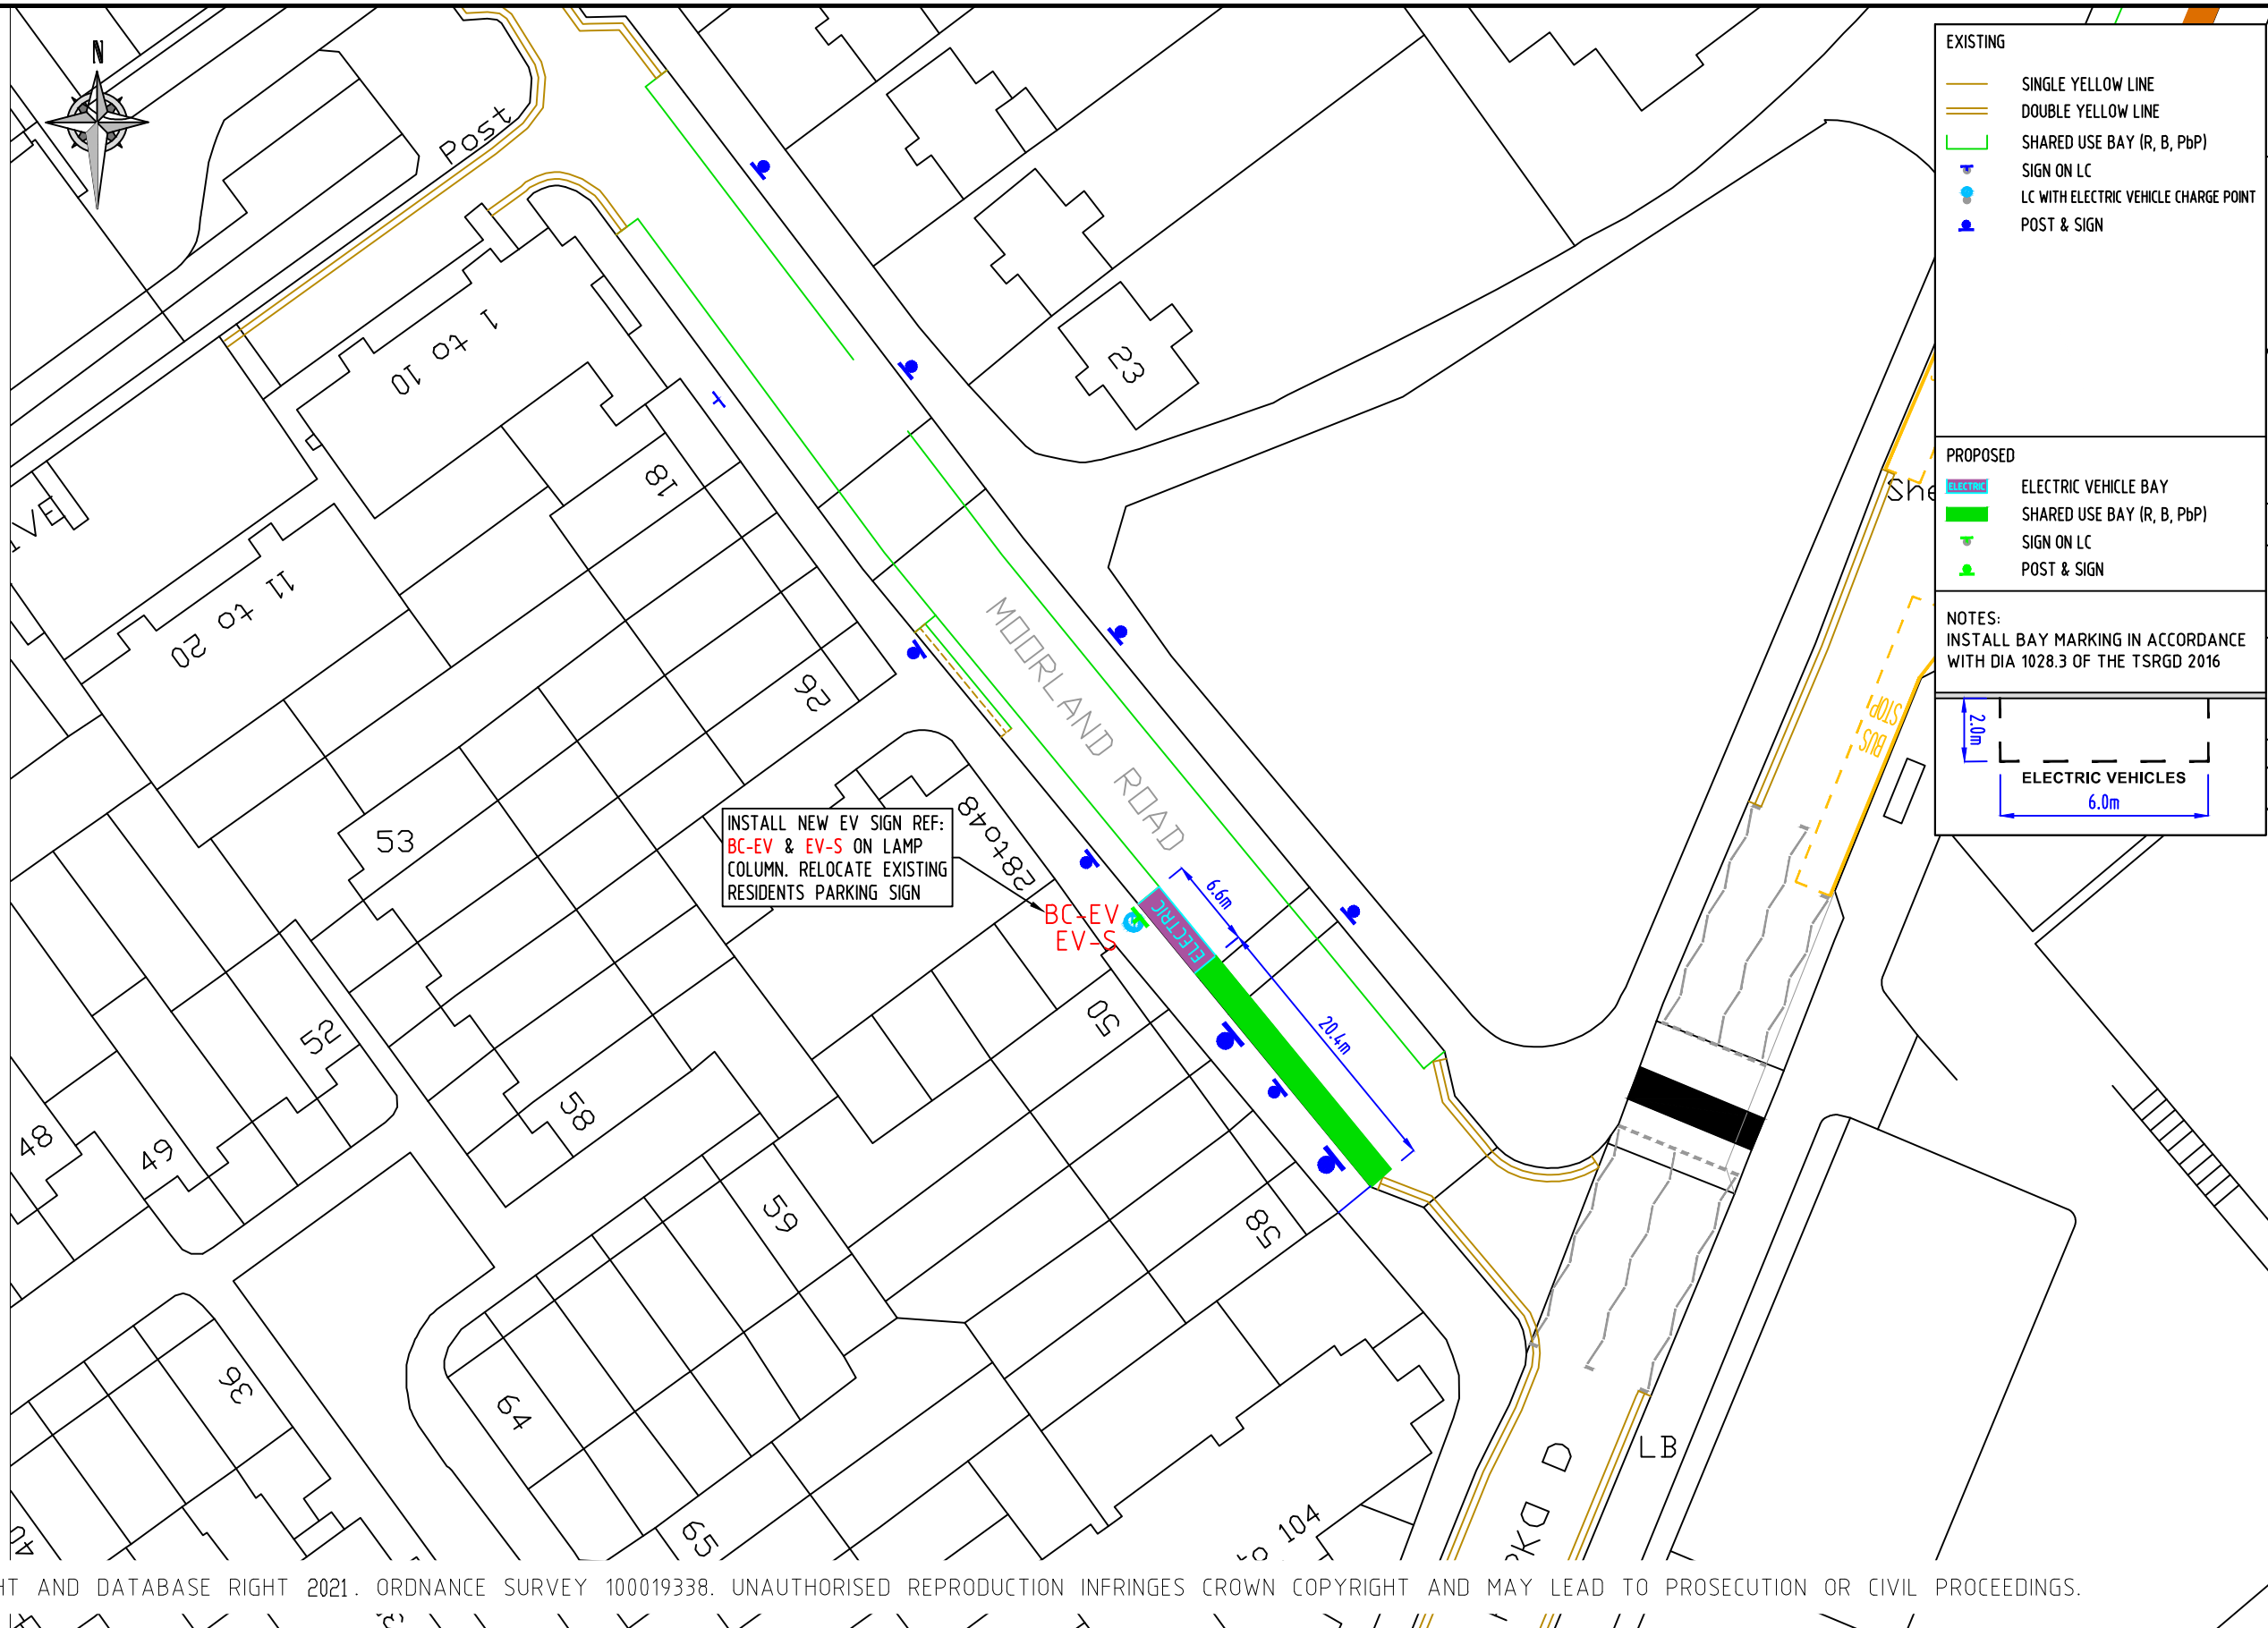

© CROWN COPYRIGHT AND DATABASE RIGHT 2021. ORDNANCE SURVEY 100019338. UNAUTHORISED REPRODUCTION INFRINGES CROWN COPYRIGHT AND MAY LEAD TO PROSECUTION OR CIVIL PROCEEDINGS.

NOTES:

REV	DESCRIPTION	DRAWN	SIG	DATE	CHKD	SIG	DATE	APP	SIG	DATE

**Lambeth**  
 PARKING, STREET MANAGEMENT AND COMMERCIAL,  
 3RD FLOOR, CIVIC CENTRE  
 6 BRIXTON HILL  
 LONDON, SW2 1EG  
 020 7926 9000

DRAWN	RT	PROJECT	PROPOSED ELECTRIC VEHICLE PARKING
CHKD	GWA	DRAWING TITLE	MOORLAND ROAD (CPZ B)
APP	LM	CLASSIFICATION	TMO
		PAPER	A3
		SCALE	1:500
DATE	19.04.21	DRAWING NO	DES-CPZ-EVB-1000-001-33
		REVISION	-