

SA-EV




Scheme Ref.	CPZ S - EV SIGN	x-height	15.0
Sign Ref.	SA-EV	SIGN FACE	
Letter colour	BLACK	Width	290mm
Background	WHITE	Height	345mm
Border	BLACK	Area	0.10m ²
Material	Class R38 Microprismatic		

EV-S




Scheme Ref.	CPZ S - EV SIGN	x-height	15.0
Sign Ref.	EV-S	SIGN FACE	
Letter colour	BLACK	Width	320mm
Background	WHITE	Height	115mm
Border	BLACK	Area	0.4m ²
Material	Class R38 Microprismatic		

SA

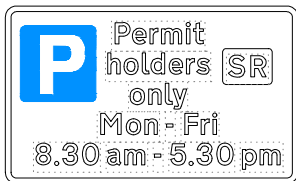

Scheme Ref.	CPZ S - EV SIGN	x-height	15.0
Sign Ref.	SA	SIGN FACE	
Letter colour	BLACK	Width	290mm
Background	WHITE	Height	175mm
Border	BLACK	Area	0.05m ²
Material	Class R38 Microprismatic		

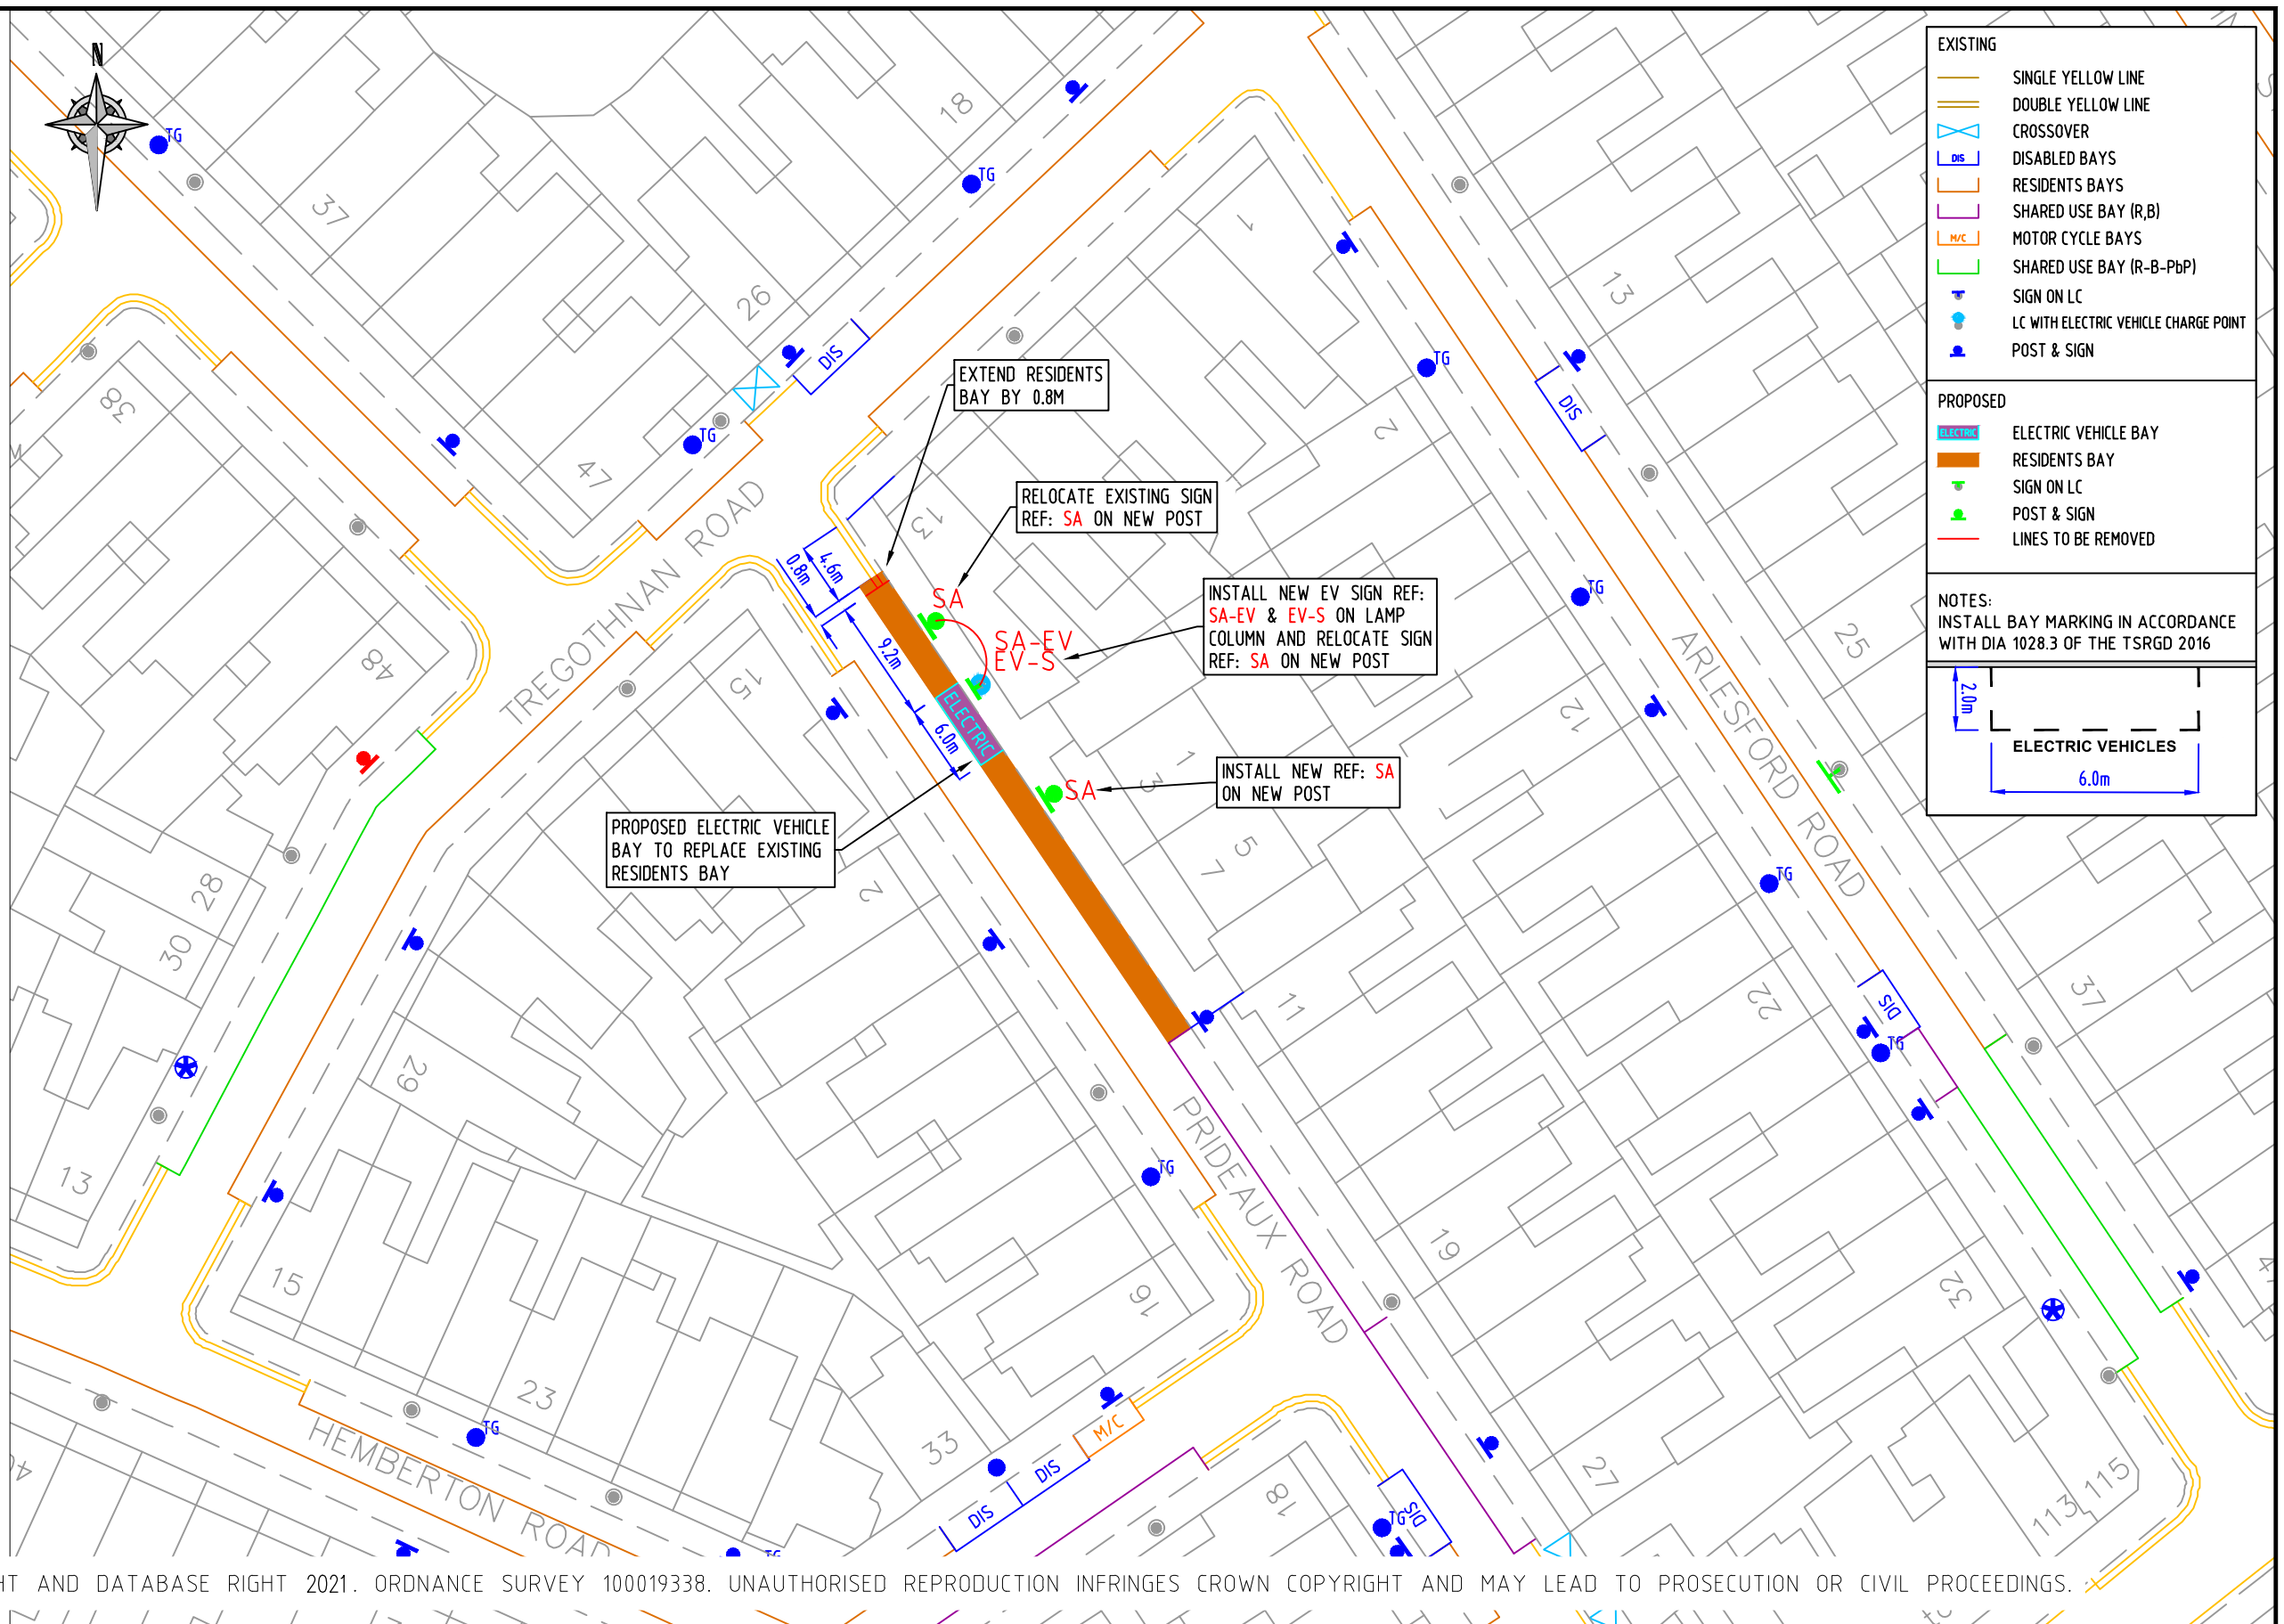

NOTES:

REV	DESCRIPTION	DRAWN	SIG	DATE	CHKD	SIG	DATE	APP	SIG	DATE

Lambeth
 PARKING, STREET MANAGEMENT
 AND COMMERCIAL,
 3RD FLOOR, CIVIC CENTRE
 6 BRIXTON HILL
 LONDON, SW2 1EG
 020 7926 9000

DRAWN	RT	PROJECT	PROPOSED ELECTRIC VEHICLE PARKING		
CHKD	GWA	DRAWING TITLE	PRIDEAUX ROAD (CPZ 'S')		
APP	LM	CLASSIFICATION	TMO	PAPER	A3
		SCALE	1:500		
DATE	20/04/21	DRAWING NO	DES-CPZ-EVB-1000-001-34		REVISION
					-