


SA-EV

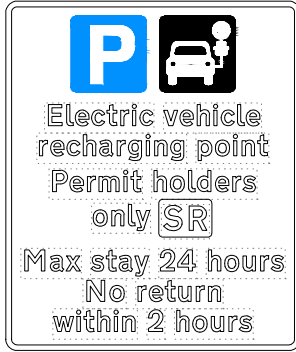


Scheme Ref.	CPZ S - EV SIGN	x-height	15.0
Sign Ref.	SA-EV	SIGN FACE	
Letter colour	BLACK	Width	290mm
Background	WHITE	Height	345mm
Border	BLACK	Area	0.10m ²
Material	Class R38 Microprismatic		

EV-S




Scheme Ref.	CPZ S - EV SIGN	x-height	15.0
Sign Ref.	EV-S	SIGN FACE	
Letter colour	BLACK	Width	320mm
Background	WHITE	Height	115mm
Border	BLACK	Area	0.44m ²
Material	Class R38 Microprismatic		

SA

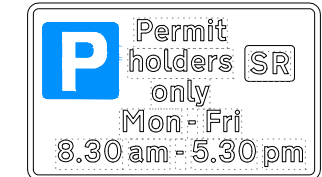

Scheme Ref.	CPZ S - EV SIGN	x-height	15.0
Sign Ref.	SA	SIGN FACE	
Letter colour	BLACK	Width	290mm
Background	WHITE	Height	175mm
Border	BLACK	Area	0.05m ²
Material	Class R38 Microprismatic		

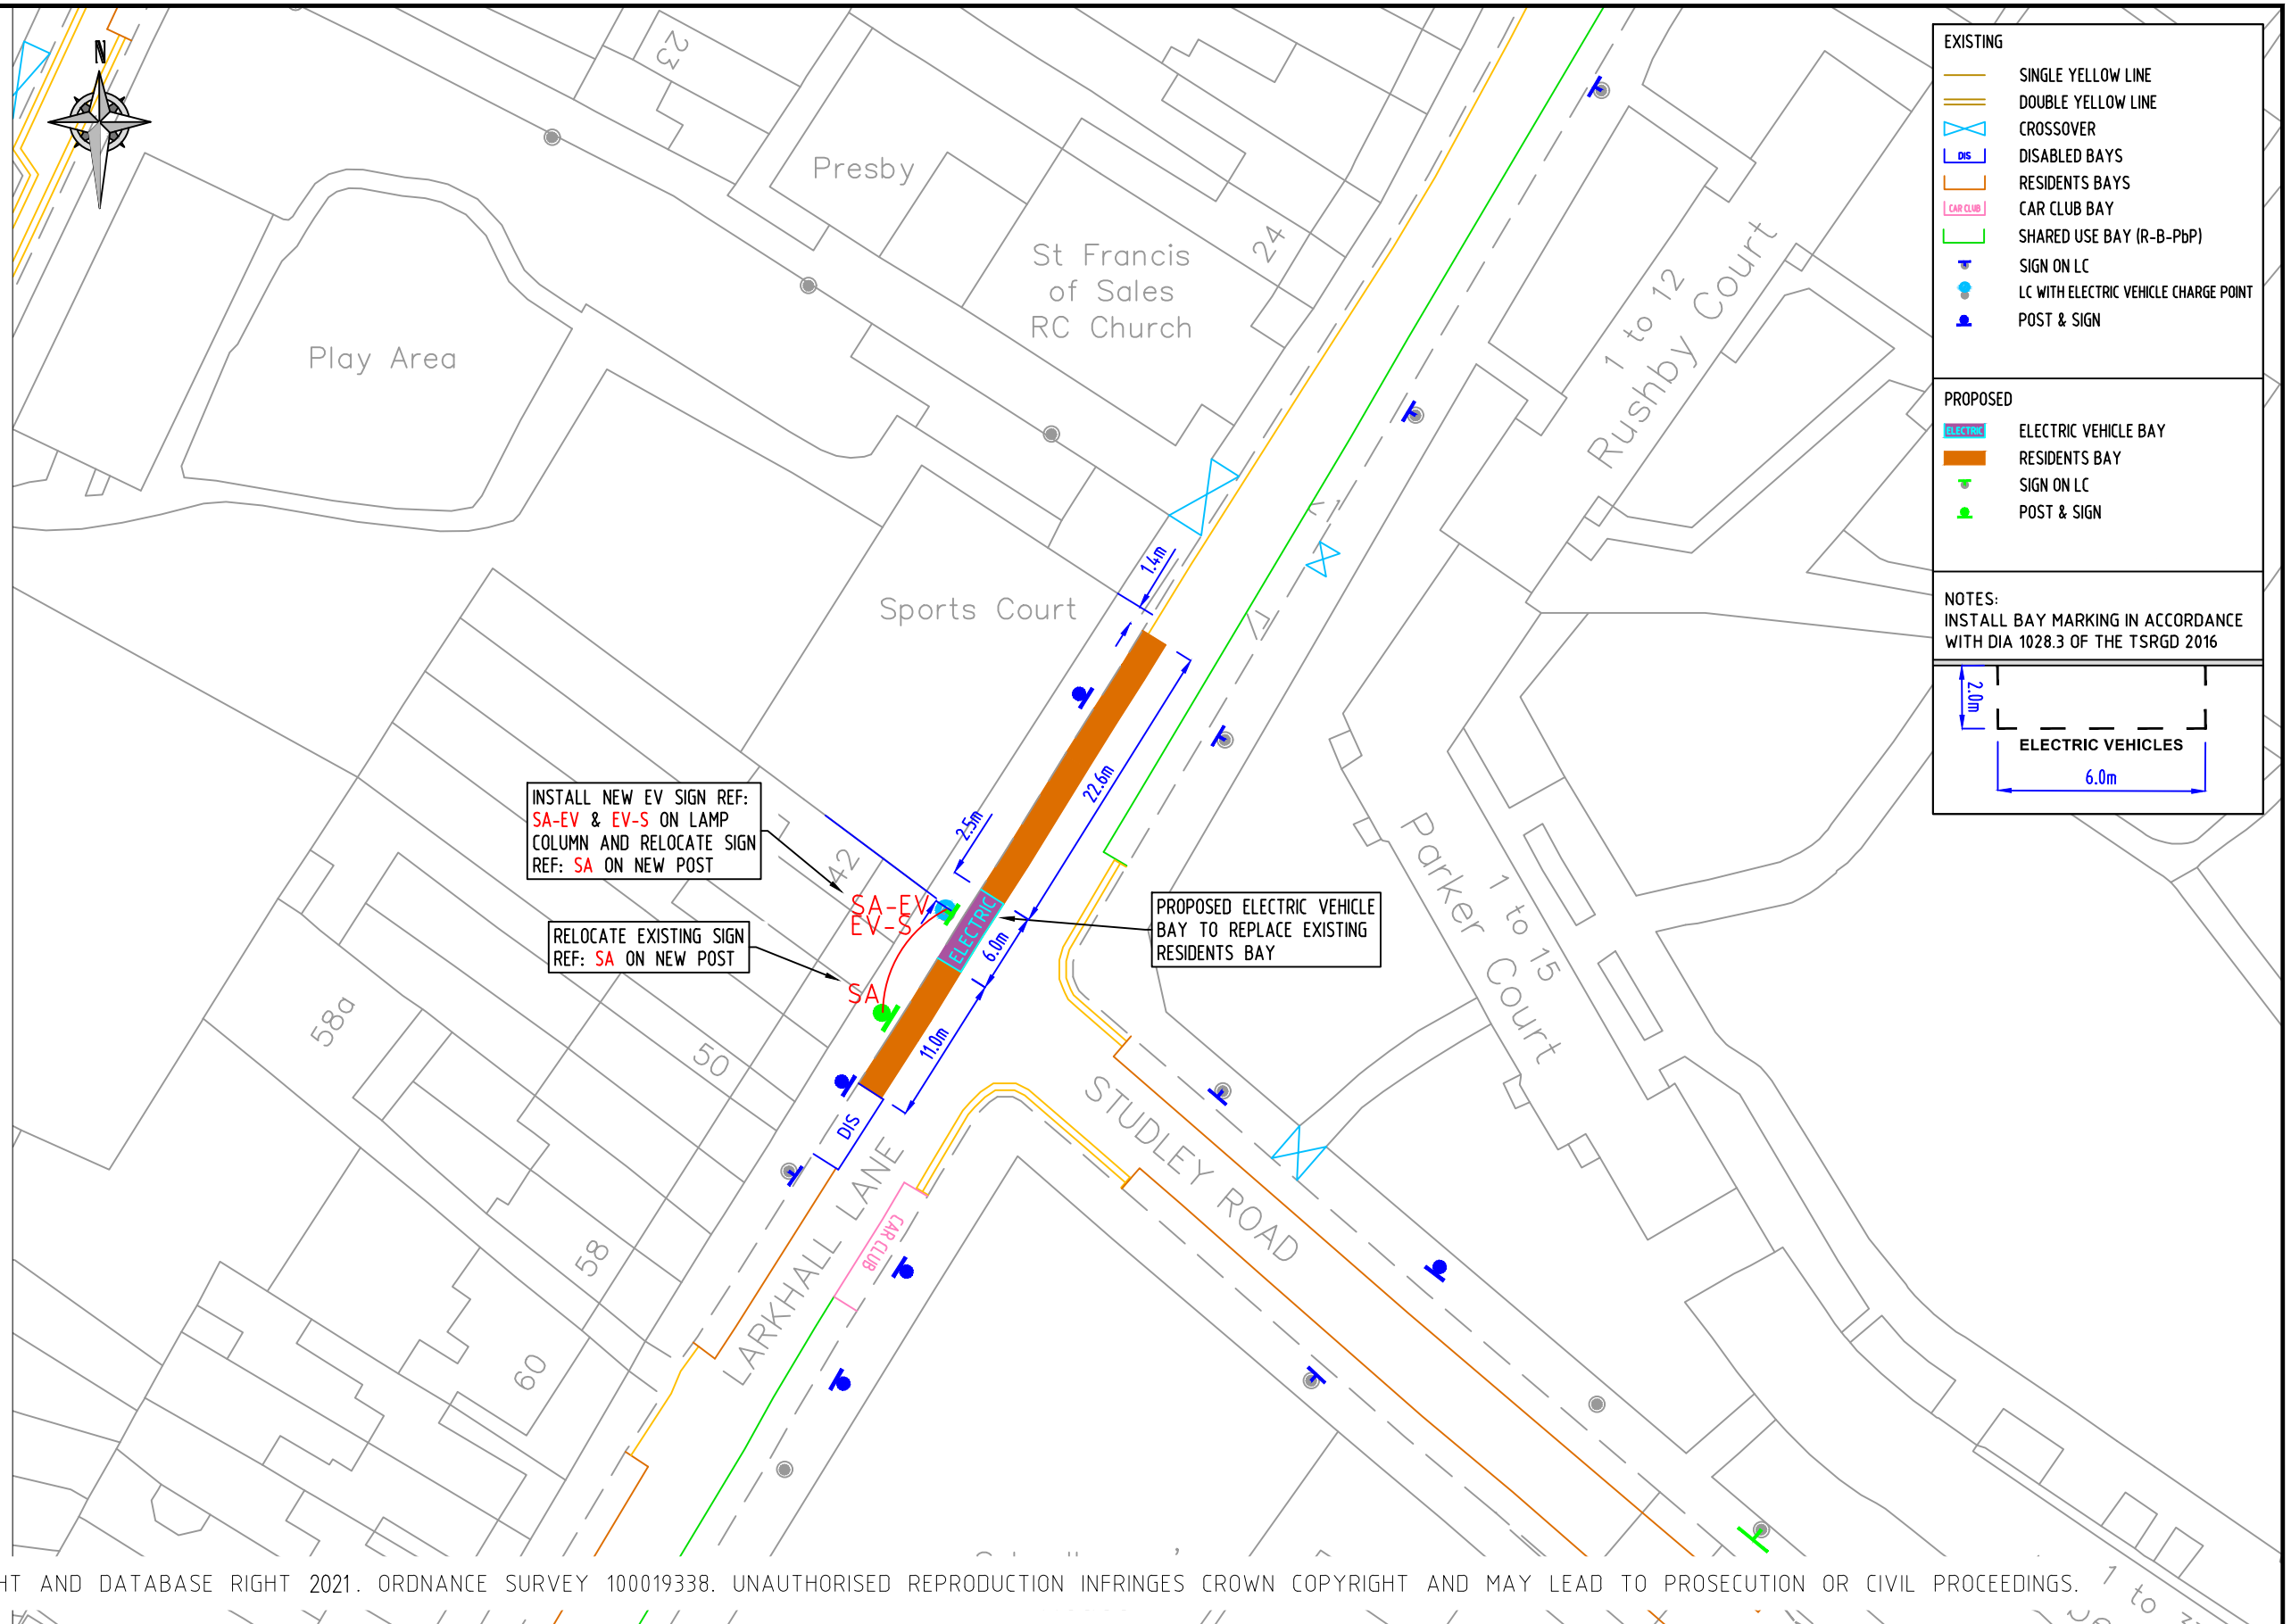


EXISTING

- SINGLE YELLOW LINE
- DOUBLE YELLOW LINE
- CROSSOVER
- DISABLED BAYS
- RESIDENTS BAYS
- CAR CLUB BAY
- SHARED USE BAY (R-B-PbP)
- SIGN ON LC
- LC WITH ELECTRIC VEHICLE CHARGE POINT
- POST & SIGN

PROPOSED

- ELECTRIC VEHICLE BAY
- RESIDENTS BAYS
- SIGN ON LC
- POST & SIGN

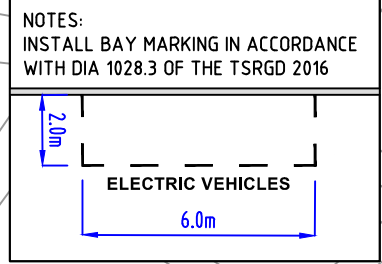

INSTALL NEW EV SIGN REF: SA-EV & EV-S ON LAMP COLUMN AND RELOCATE SIGN REF: SA ON NEW POST

RELOCATE EXISTING SIGN REF: SA ON NEW POST

PROPOSED ELECTRIC VEHICLE BAY TO REPLACE EXISTING RESIDENTS BAY

© CROWN COPYRIGHT AND DATABASE RIGHT 2021. ORDNANCE SURVEY 100019338. UNAUTHORISED REPRODUCTION INFRINGES CROWN COPYRIGHT AND MAY LEAD TO PROSECUTION OR CIVIL PROCEEDINGS.

NOTES:

REV	DESCRIPTION	DRAWN	SIG	DATE	CHKD	SIG	DATE	APP	SIG	DATE

PARKING, STREET MANAGEMENT AND COMMERCIAL,
3RD FLOOR, CIVIC CENTRE
6 BRIXTON HILL
LONDON, SW2 1EG
020 7926 9000

DRAWN	RT	PROJECT	PROPOSED ELECTRIC VEHICLE PARKING		
CHKD	GWA	DRAWING TITLE	LARKHALL LANE (CPZ 'S')		
APP	LM	CLASSIFICATION	TMO	PAPER	A3
		SCALE	1:500		
DATE	21/04/21	DRAWING NO	DES-CPZ-EVB-1000-001-40		REVISION
					-