


SB-EV

Scheme Ref.	CPZ S - EV BAYS	x-height	15.0
Sign Ref.	SB-EV	SIGN FACE	
Letter colour	BLACK	Width	290mm
Background	WHITE	Height	345mm
Border	BLACK	Area	0.10m ²
Material	Class R38 Microprismatic		

EV-S

Scheme Ref.	CPZ S - EV SIGN	x-height	15.0
Sign Ref.	EV-S	SIGN FACE	
Letter colour	BLACK	Width	320mm
Background	WHITE	Height	115mm
Border	BLACK	Area	0.44m ²
Material	Class R38 Microprismatic		

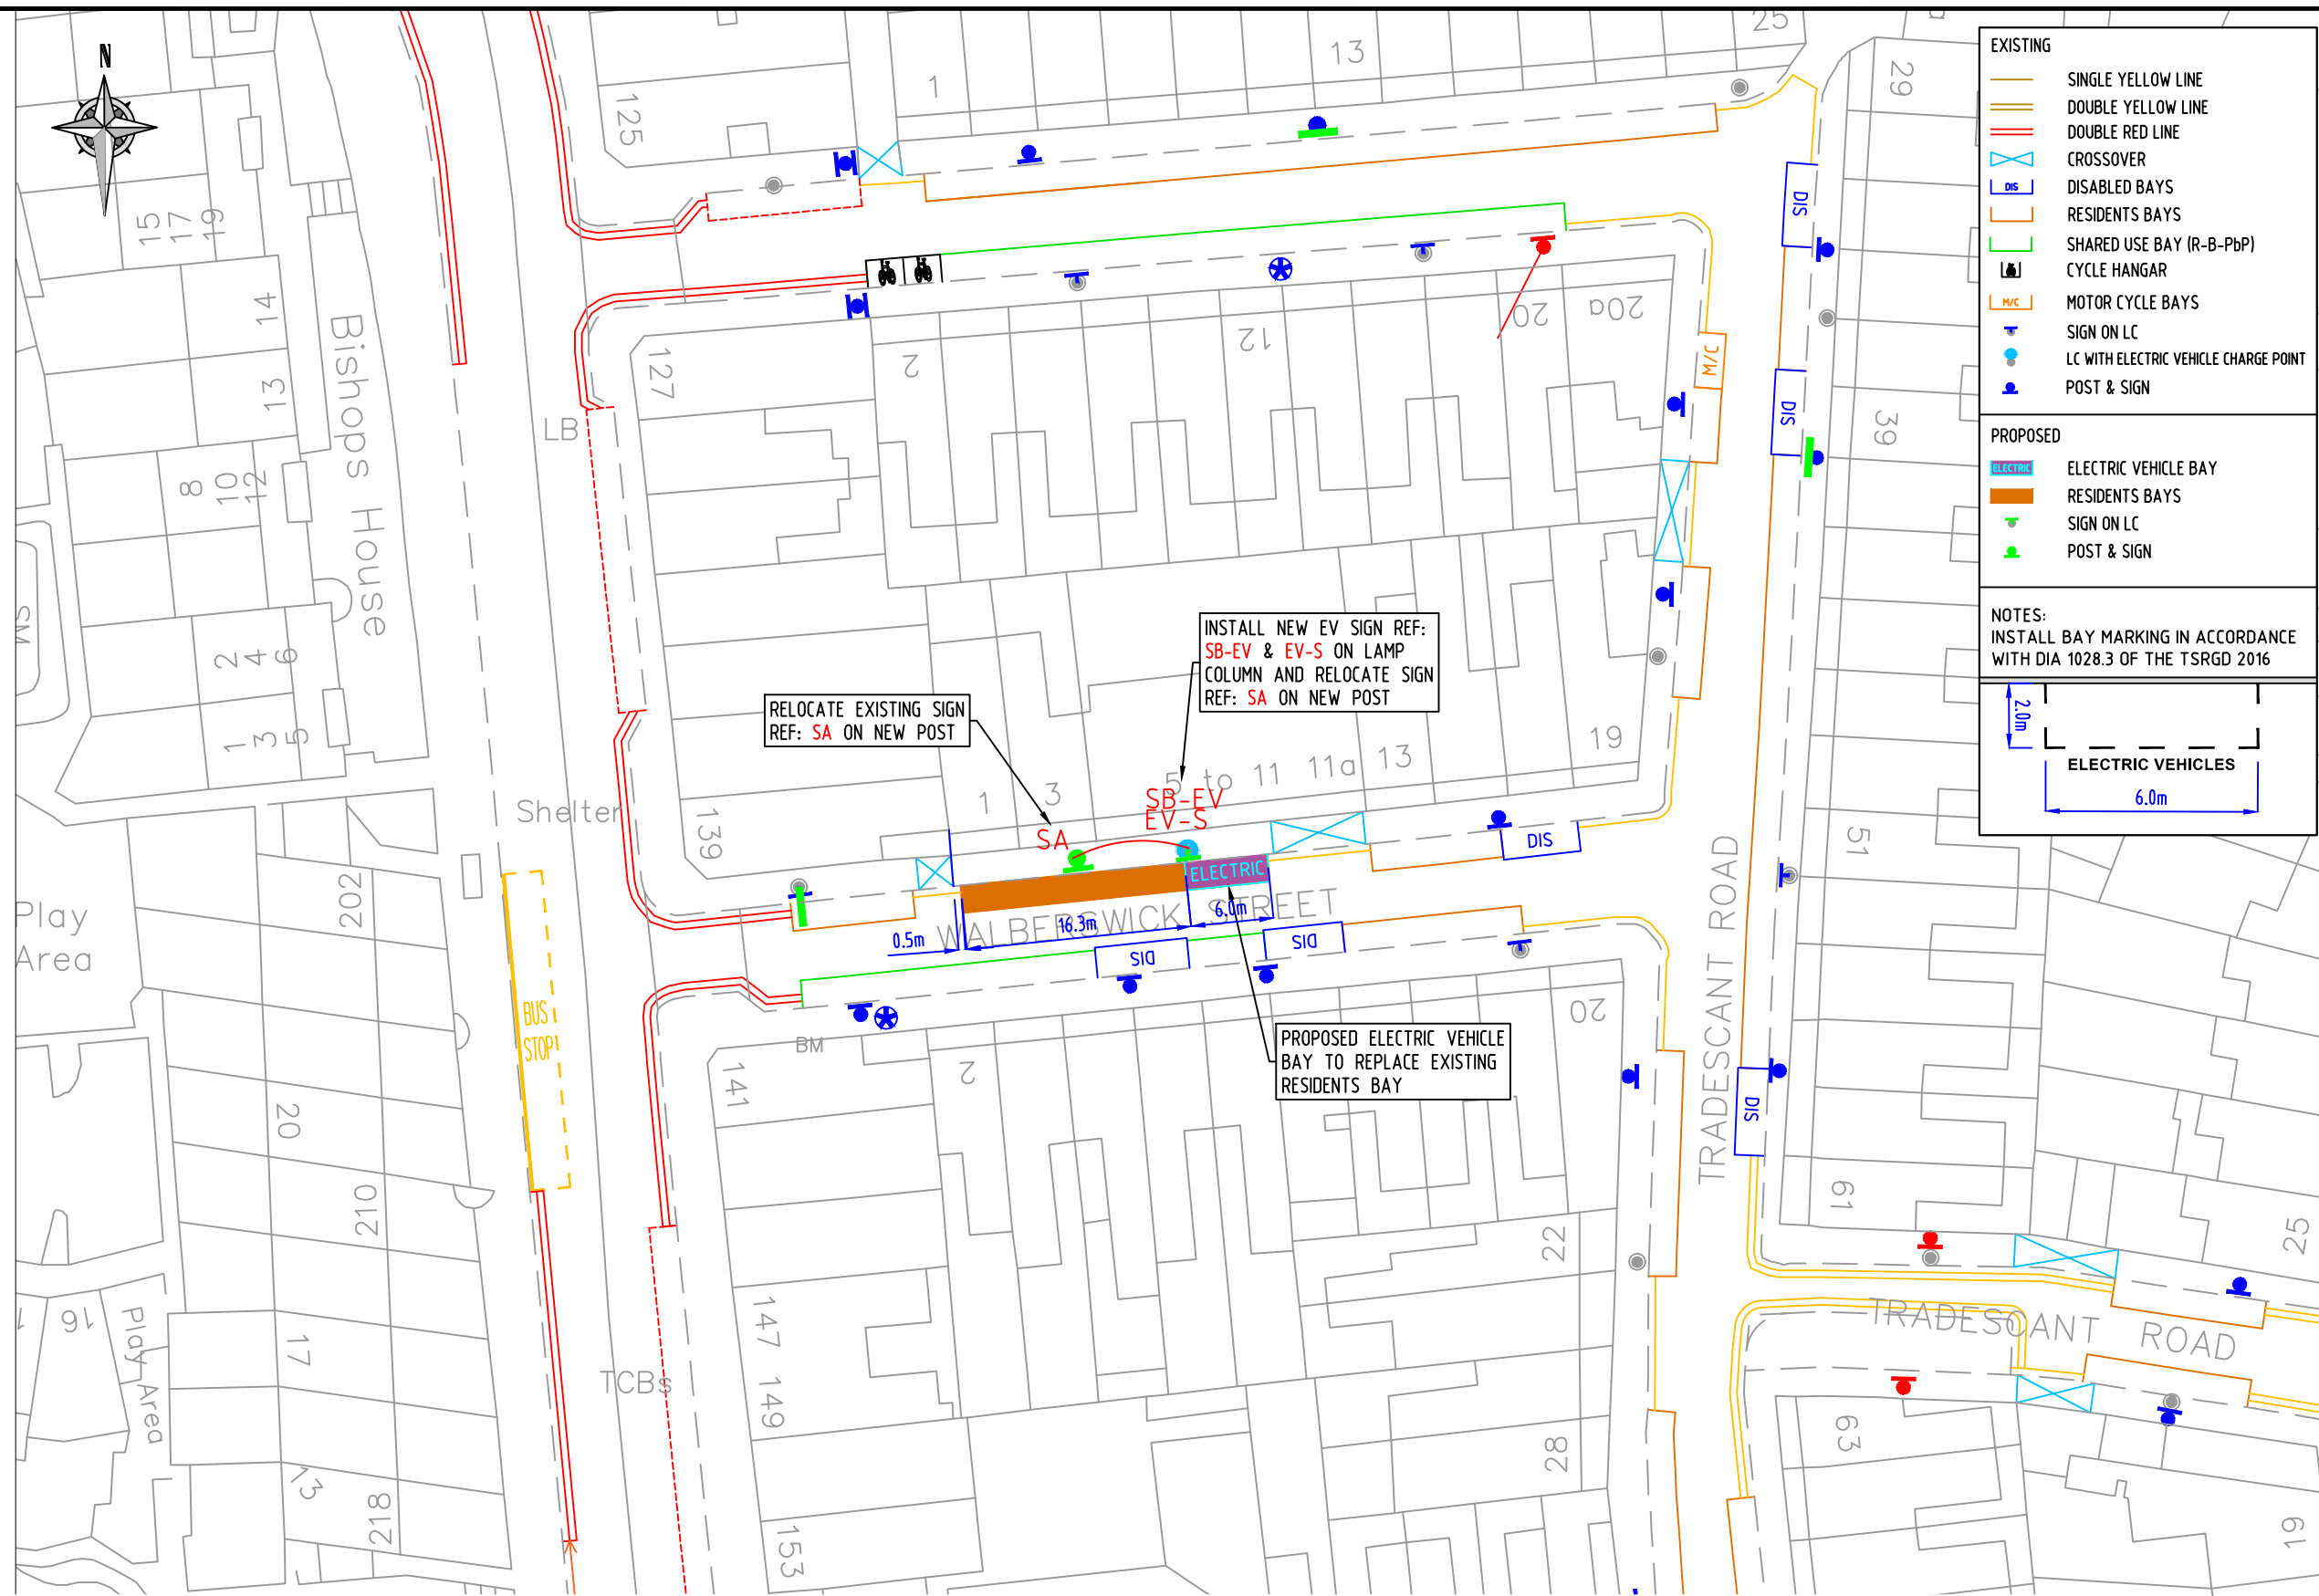

EXISTING	
	SINGLE YELLOW LINE
	DOUBLE YELLOW LINE
	DOUBLE RED LINE
	CROSSOVER
	DISABLED BAYS
	RESIDENTS BAYS
	SHARED USE BAY (R-B-PbP)
	CYCLE HANGAR
	MOTOR CYCLE BAYS
	SIGN ON LC
	LC WITH ELECTRIC VEHICLE CHARGE POINT POST & SIGN

PROPOSED	
	ELECTRIC VEHICLE BAY
	RESIDENTS BAYS
	SIGN ON LC
	POST & SIGN

NOTES:
INSTALL BAY MARKING IN ACCORDANCE WITH DIA 1028.3 OF THE TSRGD 2016

© CROWN COPYRIGHT AND DATABASE RIGHT 2021. ORDNANCE SURVEY 100019338. UNAUTHORISED REPRODUCTION INFRINGES CROWN COPYRIGHT AND MAY LEAD TO PROSECUTION OR CIVIL PROCEEDINGS.

NOTES:

REV	DESCRIPTION	DRAWN	SIG	DATE	CHKD	SIG	DATE	APP	SIG	DATE

DRAWN	RT	PROJECT	PROPOSED ELECTRIC VEHICLE PARKING		
CHKD	GWA	DRAWING TITLE	WALBERSWICK STREET (CPZ S)		
APP	LM	CLASSIFICATION	TMO	PAPER	A3
		SCALE	1:500		
DATE	23/04/21	DRAWING NO	DES-CPZ-EVB-1000-001-47	REVISION	-