

BC-EV


Scheme Ref.	CPZ B - EV Bays	x-height	15.0
Sign Ref.	BC-EV	SIGN FACE	
Letter colour	WHITE	Width	292mm
Background	DARK GREEN	Height	377mm
Border	WHITE	Area	0.11m <sup>2</sup>
Material	Class R38 Microprismatic		

EV-S

Scheme Ref.	CPZ R - EV SIGN	x-height	15.0
Sign Ref.	EV-S	SIGN FACE	
Letter colour	BLACK	Width	320mm
Background	WHITE	Height	115mm
Border	BLACK	Area	0.04m <sup>2</sup>
Material	Class R38 Microprismatic		

B4C-Pb4


Scheme Ref.	EVB	x-height	24.9
Sign Ref.	B4C-Pb4	SIGN FACE	
Letter colour	BLACK	Width	499mm
Background	WHITE	Height	520mm
Border	BLACK	Area	0.26m <sup>2</sup>
Material	Class R38 Microprismatic		

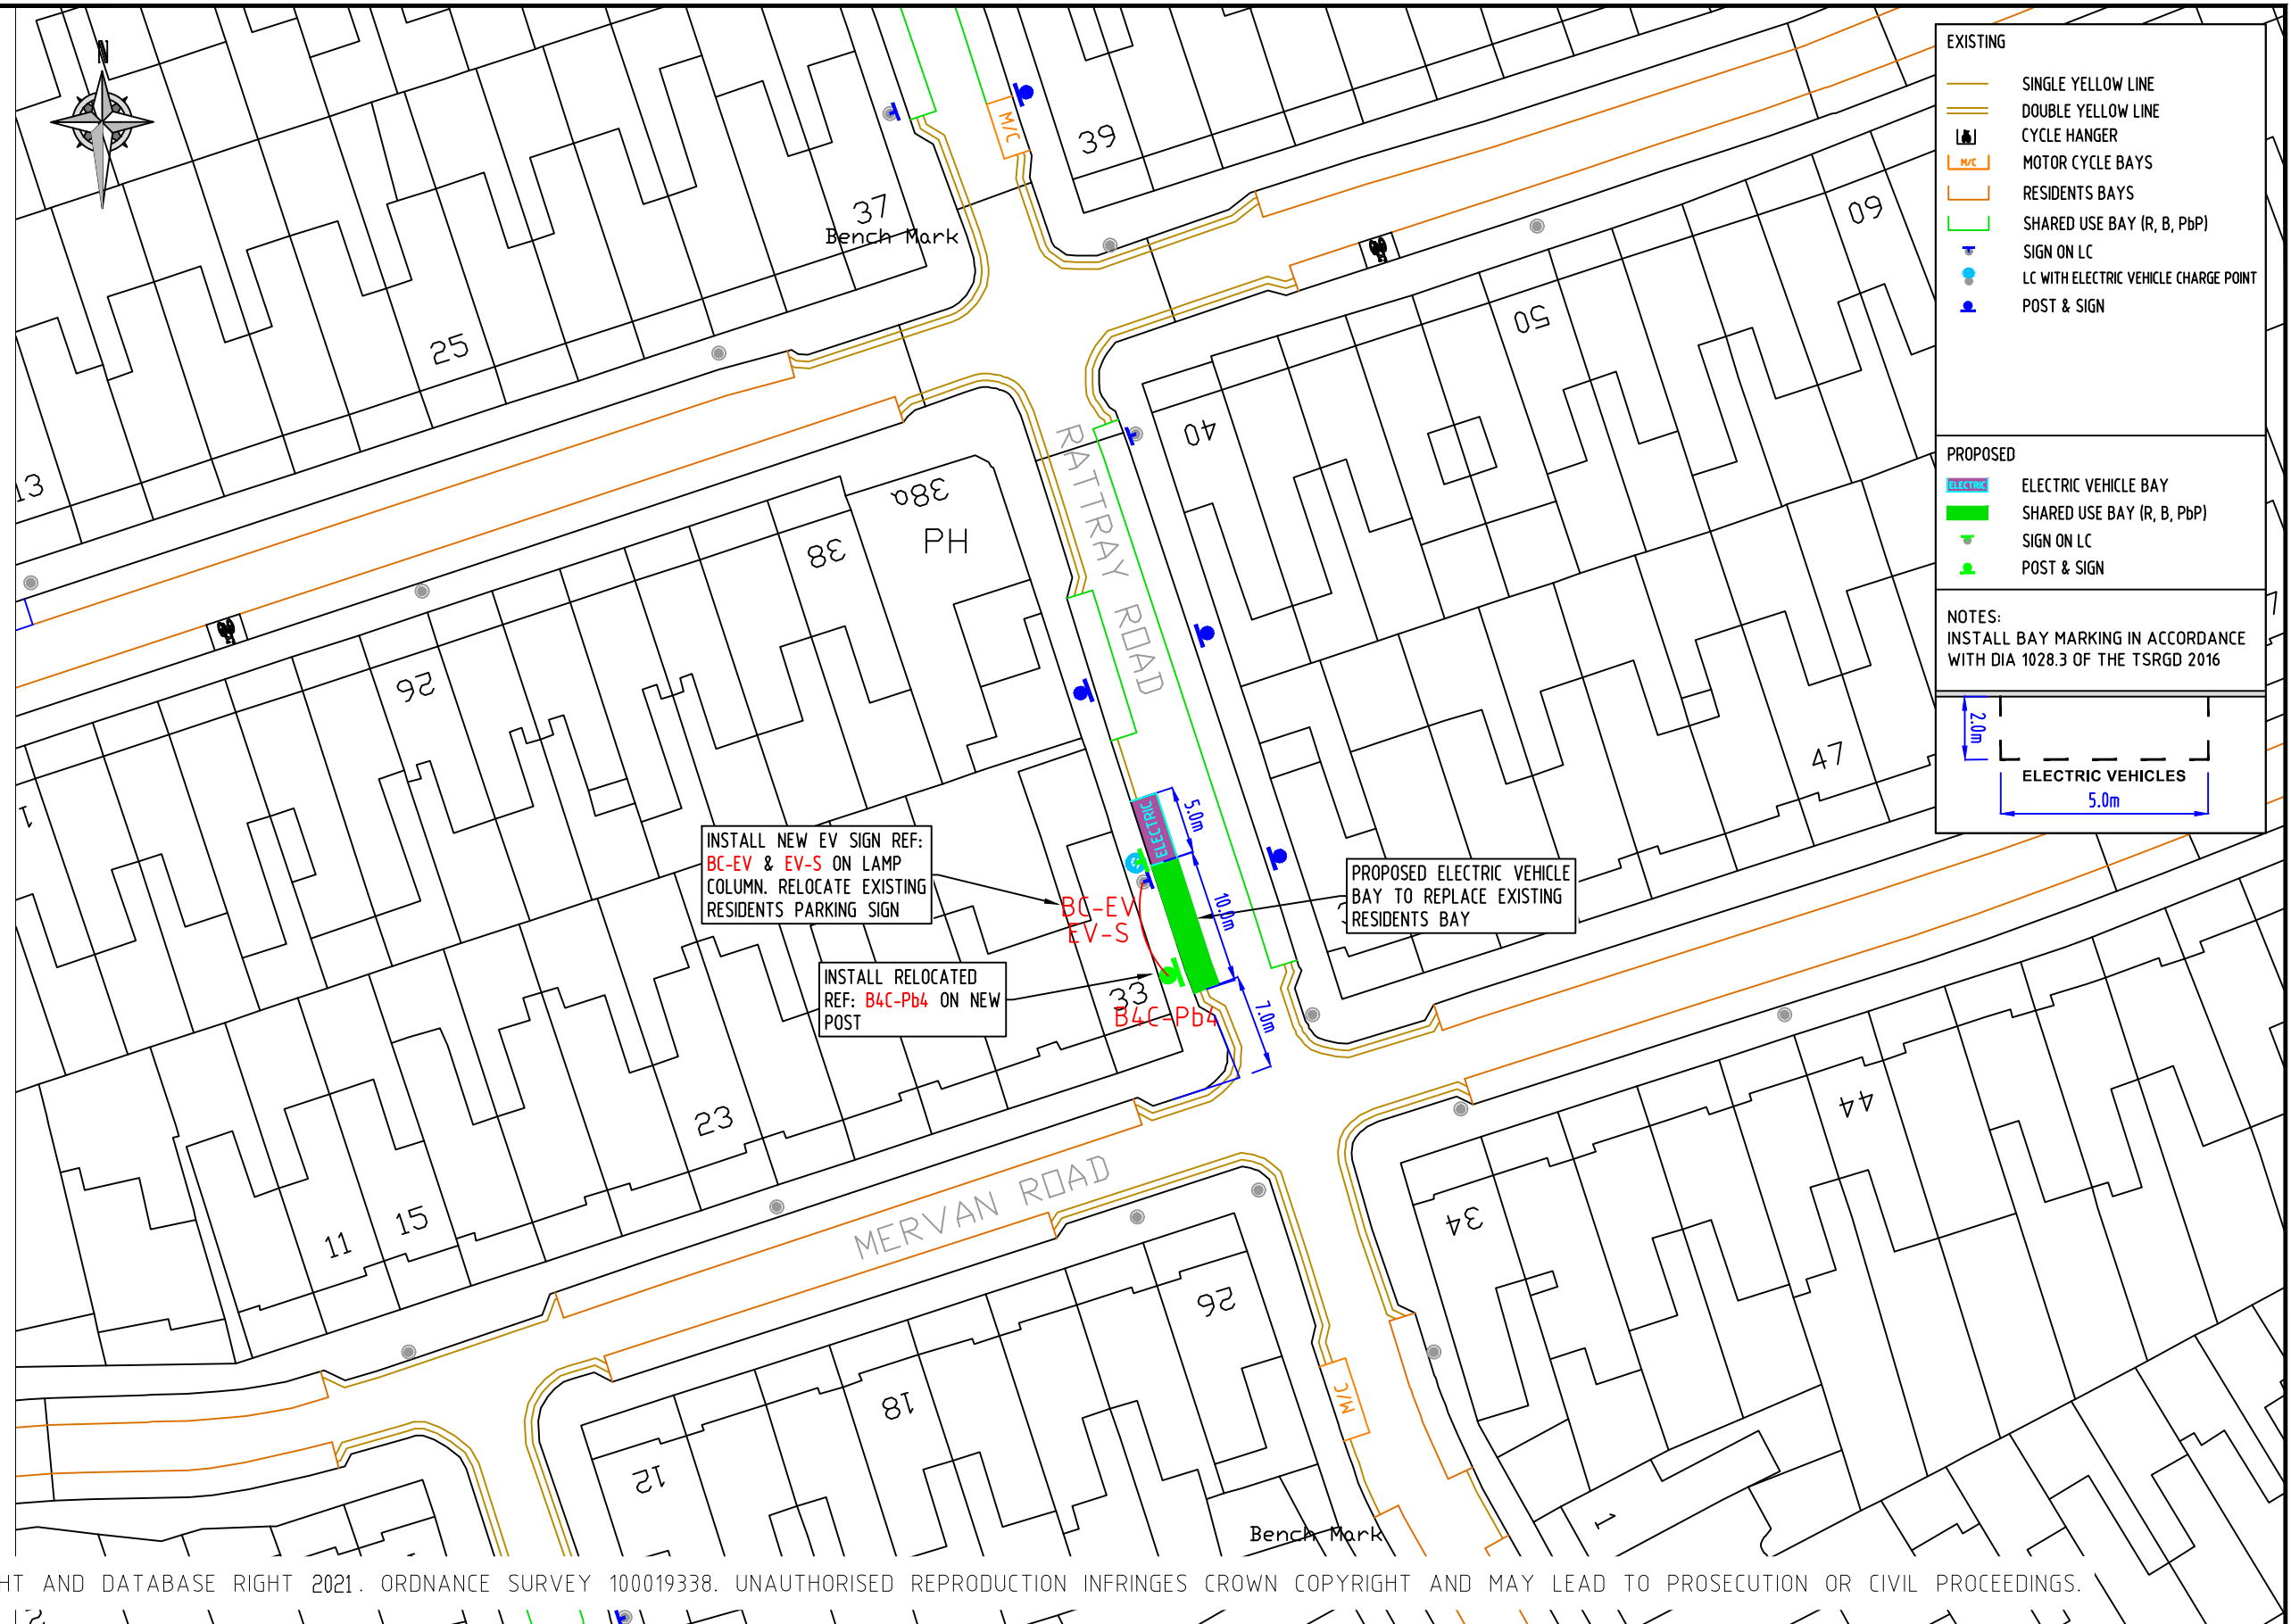

- EXISTING**
- SINGLE YELLOW LINE
  - DOUBLE YELLOW LINE
  - CYCLE HANGER
  - MOTOR CYCLE BAYS
  - RESIDENTS BAYS
  - SHARED USE BAY (R, B, PbP)
  - SIGN ON LC
  - LC WITH ELECTRIC VEHICLE CHARGE POINT
  - POST & SIGN

- PROPOSED**
- ELECTRIC VEHICLE BAY
  - SHARED USE BAY (R, B, PbP)
  - SIGN ON LC
  - POST & SIGN

**NOTES:**  
INSTALL BAY MARKING IN ACCORDANCE WITH DIA 1028.3 OF THE TSRGD 2016

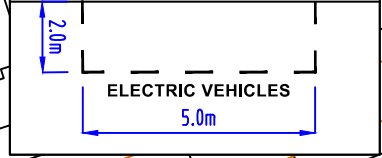

© CROWN COPYRIGHT AND DATABASE RIGHT 2021. ORDNANCE SURVEY 100019338. UNAUTHORISED REPRODUCTION INFRINGES CROWN COPYRIGHT AND MAY LEAD TO PROSECUTION OR CIVIL PROCEEDINGS.

NOTES:

REV	DESCRIPTION	DRAWN	SIG	DATE	CHKD	SIG	DATE	APP	SIG	DATE

DRAWN	RT	PROJECT	PROPOSED ELECTRIC VEHICLE PARKING		
CHKD	GWA	DRAWING TITLE	RATTRAY ROAD (CPZ B)		
APP	LM	CLASSIFICATION	TMO	PAPER	A3
		SCALE	1:500		
DATE	14/05/21	DRAWING NO	DES-CPZ-EVB-1000-001-54	REVISION	-