

CB-EV


Electric vehicle recharging point
Permit holders only
CR CB
Max stay 24 hours
No return within 2 hours

Scheme Ref.	CPZ C - EV BAYS	x-height	15.0
Sign Ref.	CB-EV	Letter colour	BLACK
Letter colour	BLACK	Background	WHITE
Background	WHITE	Border	BLACK
Border	BLACK	Material	Class R38 Microprismatic
Material	Class R38 Microprismatic	Area	0.10m ²

EV-S

You must be actively charging to park in this bay

Scheme Ref.	CPZ R - EV SIGN	x-height	15.0
Sign Ref.	EV-S	Letter colour	BLACK
Letter colour	BLACK	Background	WHITE
Background	WHITE	Border	BLACK
Border	BLACK	Material	Class R38 Microprismatic
Material	Class R38 Microprismatic	Area	0.04m ²

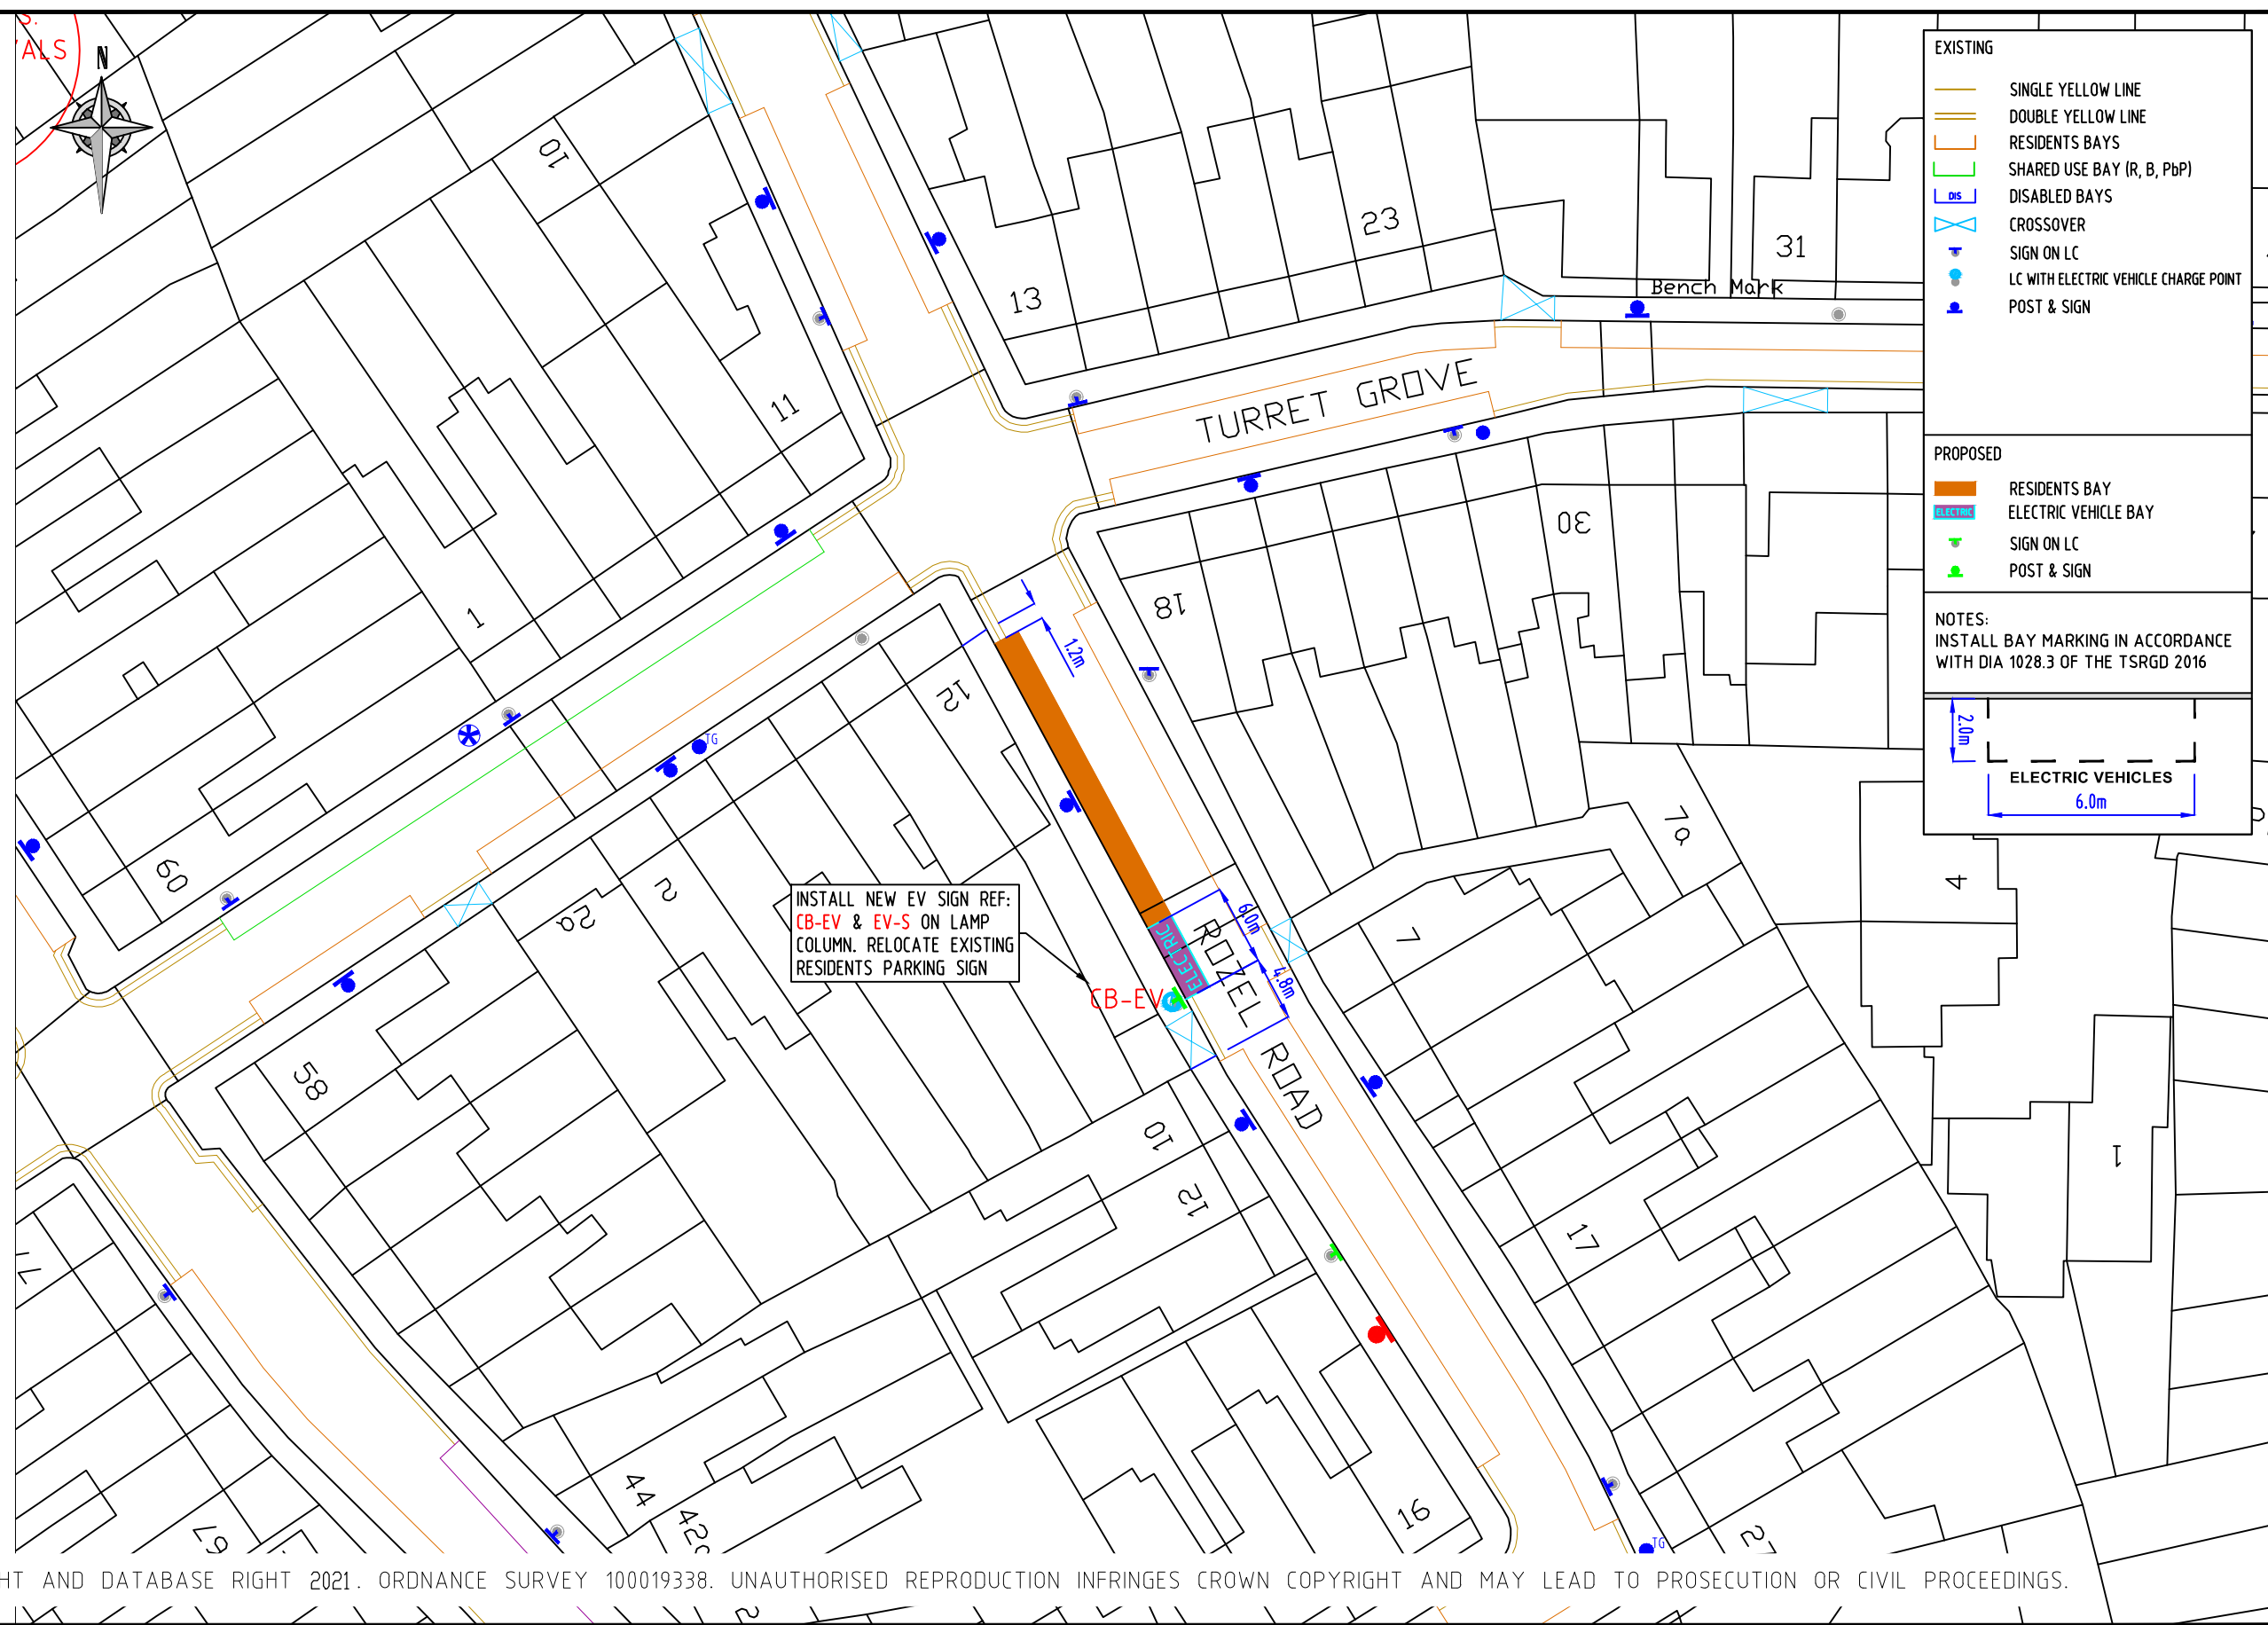

EXISTING

- SINGLE YELLOW LINE
- DOUBLE YELLOW LINE
- RESIDENTS BAYS
- SHARED USE BAY (R, B, PbP)
- DISABLED BAYS
- CROSSOVER
- SIGN ON LC
- LC WITH ELECTRIC VEHICLE CHARGE POINT POST & SIGN

PROPOSED

- RESIDENTS BAY
- ELECTRIC VEHICLE BAY
- SIGN ON LC
- POST & SIGN

NOTES:
INSTALL BAY MARKING IN ACCORDANCE WITH DIA 1028.3 OF THE TSRGD 2016

© CROWN COPYRIGHT AND DATABASE RIGHT 2021. ORDNANCE SURVEY 100019338. UNAUTHORISED REPRODUCTION INFRINGES CROWN COPYRIGHT AND MAY LEAD TO PROSECUTION OR CIVIL PROCEEDINGS.

NOTES:

REV	DESCRIPTION	DRAWN	SIG	DATE	CHKD	SIG	DATE	APP	SIG	DATE

Lambeth
PARKING, STREET MANAGEMENT AND COMMERCIAL,
3RD FLOOR, CIVIC CENTRE
6 BRIXTON HILL
LONDON, SW2 1EG
020 7926 9000

DRAWN	RT	PROJECT	PROPOSED ELECTRIC VEHICLE PARKING		
CHKD	GWA	DRAWING TITLE	ROZEL ROAD (CPZ C)		
APP	LM	CLASSIFICATION	TMO	PAPER	A3
		SCALE	1:500		
DATE	18/05/21	DRAWING NO	DES-CPZ-EVB-1000-001-61	REVISION	-