


P 
Electric vehicle recharging point
Permit holders only **RR**
Max stay 24 hours
No return within 2 hours

Scheme Ref.	CPZ R - EV SIGN	x-height	15.0
Sign Ref.	RA-EV	SIGN FACE	
Letter colour	BLACK		
Background	WHITE	Width	290mm
Border	BLACK	Height	345mm
Material	Class R38 Microprismatic	Area	0.10m ²

You must be actively charging to park in this bay


Scheme Ref.	CPZ R - EV SIGN	x-height	15.0
Sign Ref.	EV-S	SIGN FACE	
Letter colour	BLACK		
Background	WHITE	Width	320mm
Border	BLACK	Height	115mm
Material	Class R38 Microprismatic	Area	0.04m ²

P **Mon - Fri 10 am - Noon**
Permit holders **RR RB**
or
Pay by phone 0207 005 0055
quoting location 83847
Max stay 1 hour

Scheme Ref.	CPZ R - EV SIGN	x-height	15.0
Sign Ref.	RC-Pb1	SIGN FACE	
Letter colour	BLACK		
Background	WHITE	Width	290mm
Border	BLACK	Height	360mm
Material	Class R38 Microprismatic	Area	0.10m ²

P **Permit holders only** **RR**
Mon - Fri 10 am - Noon

Scheme Ref.	CPZ R - EV SIGN	x-height	15.0
Sign Ref.	RA	SIGN FACE	
Letter colour	BLACK		
Background	WHITE	Width	280mm
Border	BLACK	Height	175mm
Material	Class R38 Microprismatic	Area	0.05m ²

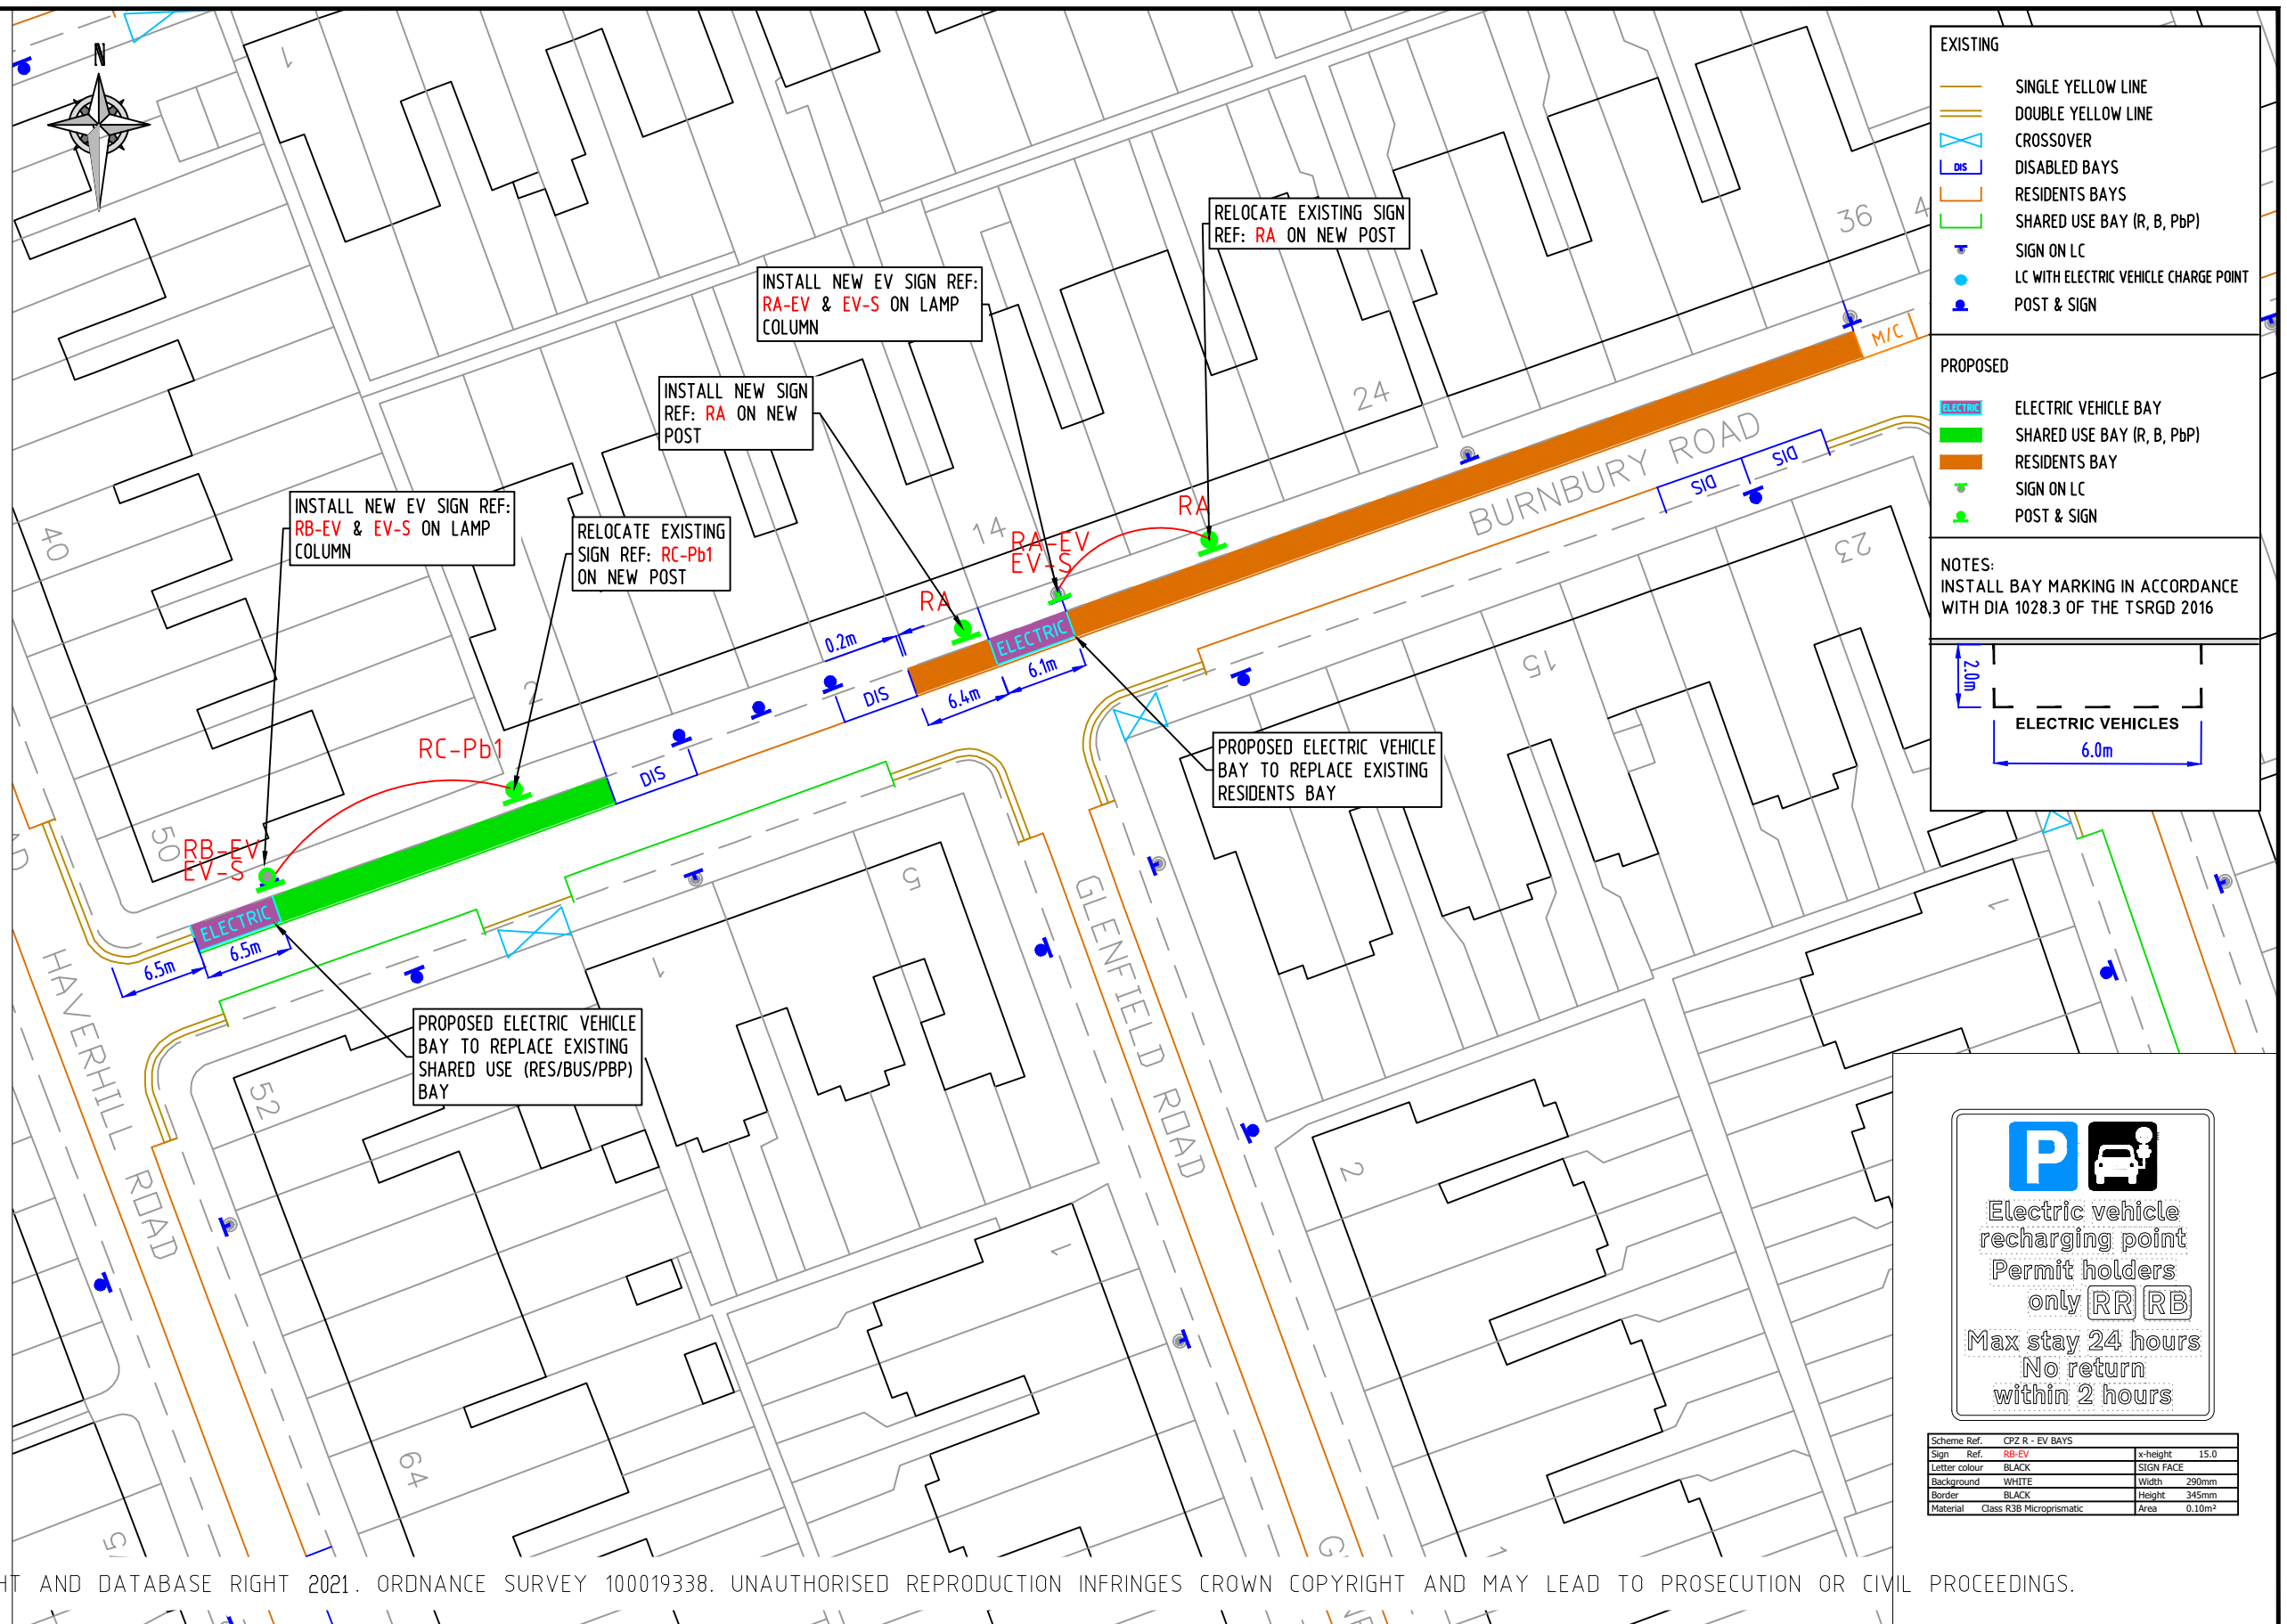


EXISTING


- SINGLE YELLOW LINE
- DOUBLE YELLOW LINE
- CROSSOVER
- DIS
- RESIDENTS BAYS
- SHARED USE BAY (R, B, PbP)
- SIGN ON LC
- LC WITH ELECTRIC VEHICLE CHARGE POINT POST & SIGN

PROPOSED

- ELECTRIC VEHICLE BAY
- SHARED USE BAY (R, B, PbP)
- RESIDENTS BAY
- SIGN ON LC
- POST & SIGN

NOTES:
 INSTALL BAY MARKING IN ACCORDANCE WITH DIA 1028.3 OF THE TSRGD 2016

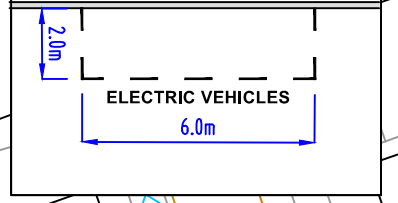

P 
Electric vehicle recharging point
Permit holders only **RR RB**
Max stay 24 hours
No return within 2 hours

Scheme Ref.	CPZ R - EV BAYS	x-height	15.0
Sign Ref.	RB-EV	SIGN FACE	
Letter colour	BLACK		
Background	WHITE	Width	290mm
Border	BLACK	Height	345mm
Material	Class R38 Microprismatic	Area	0.10m ²

© CROWN COPYRIGHT AND DATABASE RIGHT 2021. ORDNANCE SURVEY 100019338. UNAUTHORISED REPRODUCTION INFRINGES CROWN COPYRIGHT AND MAY LEAD TO PROSECUTION OR CIVIL PROCEEDINGS.

NOTES:

REV	DESCRIPTION	DRAWN	SIG	DATE	CHKD	SIG	DATE	APP	SIG	DATE

Lambeth
 PARKING, STREET MANAGEMENT AND COMMERCIAL,
 3RD FLOOR, CIVIC CENTRE
 6 BRIXTON HILL
 LONDON, SW2 1EG
 020 7926 9000

DRAWN	TF	PROJECT	PROPOSED ELECTRIC VEHICLE PARKING		
CHKD	GWA	DRAWING TITLE	BURNBURY ROAD (CPZ 'R')		
APP	LM	CLASSIFICATION	TMO	PAPER	A3
DATE	17.03.21	SCALE	1:500		
		DRAWING NO	DES-CPZ-EVB-1000-001-02-03	REVISION	-