

VB-EV


Electric vehicle recharging point
Permit holders only
Max stay 24 hours
No return within 2 hours

Scheme Ref.	CPZ - EV BAYS	x-height	15.0
Sign Ref.	VB-EV	Letter colour	BLACK
Background	WHITE	Width	290mm
Border	BLACK	Height	345mm
Material	Class R38 Microprismatic	Area	0.10m ²

EV-S

You must be actively charging to park in this bay


Scheme Ref.	CPZ - EV BAYS	x-height	15.0
Sign Ref.	EV-S	Letter colour	BLACK
Background	WHITE	Width	320mm
Border	BLACK	Height	115mm
Material	Class R38 Microprismatic	Area	0.04m ²

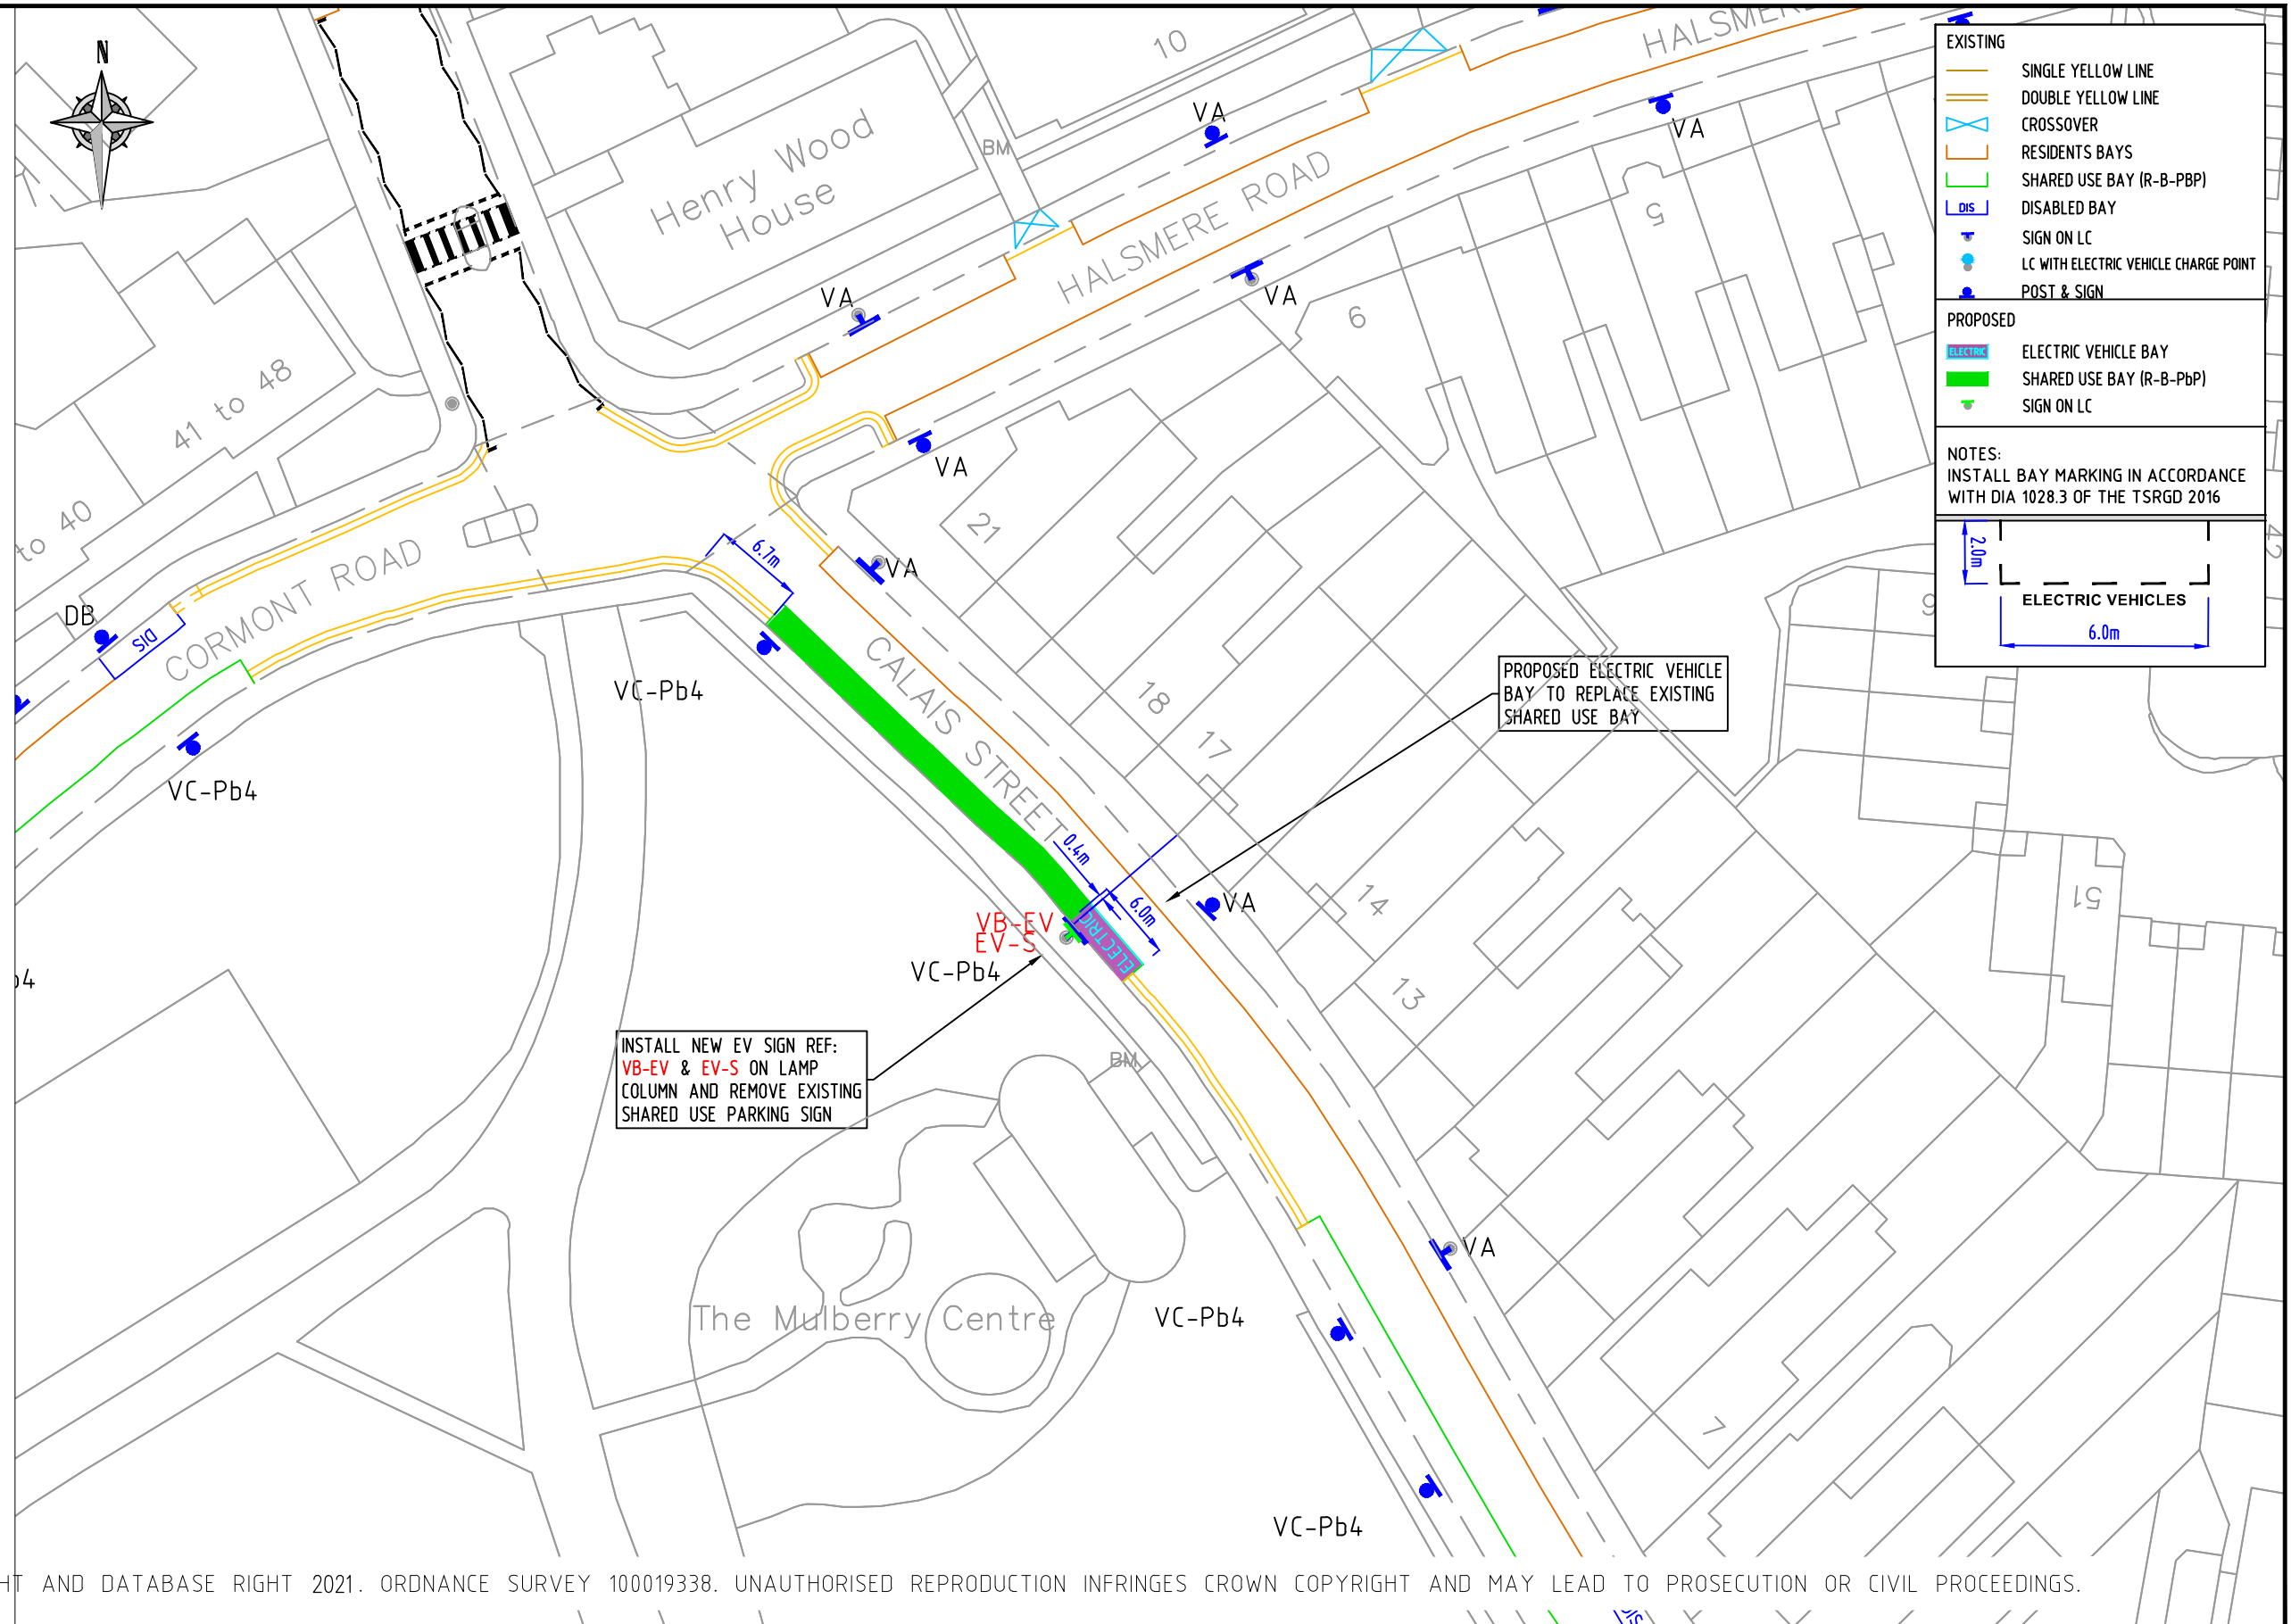

EXISTING	
	SINGLE YELLOW LINE
	DOUBLE YELLOW LINE
	CROSSOVER
	RESIDENTS BAYS
	SHARED USE BAY (R-B-PBP)
	DISABLED BAY
	SIGN ON LC
	LC WITH ELECTRIC VEHICLE CHARGE POINT
	POST & SIGN

PROPOSED	
	ELECTRIC VEHICLE BAY
	SHARED USE BAY (R-B-PBP)
	SIGN ON LC

NOTES:
INSTALL BAY MARKING IN ACCORDANCE WITH DIA 1028.3 OF THE TSRGD 2016

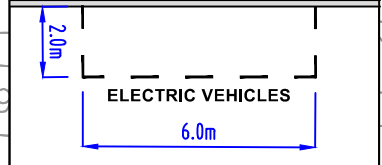

© CROWN COPYRIGHT AND DATABASE RIGHT 2021. ORDNANCE SURVEY 100019338. UNAUTHORISED REPRODUCTION INFRINGES CROWN COPYRIGHT AND MAY LEAD TO PROSECUTION OR CIVIL PROCEEDINGS.

NOTES:

REV	DESCRIPTION	DRAWN	SIG	DATE	CHKD	SIG	DATE	APP	SIG	DATE

Lambeth
PARKING, STREET MANAGEMENT AND COMMERCIAL,
3RD FLOOR, CIVIC CENTRE
6 BRIXTON HILL
LONDON, SW2 1EG
020 7926 9000

DRAWN	TF	PROJECT	PROPOSED ELECTRIC VEHICLE PARKING		
CHKD	GWA	DRAWING TITLE	CALAIS STREET (CPZ 'V')		
APP	LM	CLASSIFICATION	TMO	PAPER	A3
		SCALE	1:500		
DATE	27.04.21	DRAWING NO	DES-CPZ-EVB-1000-001-53		REVISION
					-