

EXISTING

- LC WITH ELECTRIC VEHICLE CHARGE POINT

PROPOSED

- ELECTRIC VEHICLE BAY
- SIGN ON LC


NOTES:
INSTALL BAY MARKING IN ACCORDANCE WITH DIA 1028.3 OF THE TSRGD 2016

EV

Scheme Ref.	non-CPZ - EV BAYS	x-height	15.0
Sign Ref.	EV	SIGN FACE	
Letter colour	BLACK	Width	290mm
Background	WHITE	Height	315mm
Border	BLACK	Area	0.09m ²
Material	Class R38 Microprismatic		

EV-S

Scheme Ref.	CPZ - EV BAYS	x-height	15.0
Sign Ref.	EV-S	SIGN FACE	
Letter colour	BLACK	Width	320mm
Background	WHITE	Height	115mm
Border	BLACK	Area	0.04m ²
Material	Class R38 Microprismatic		

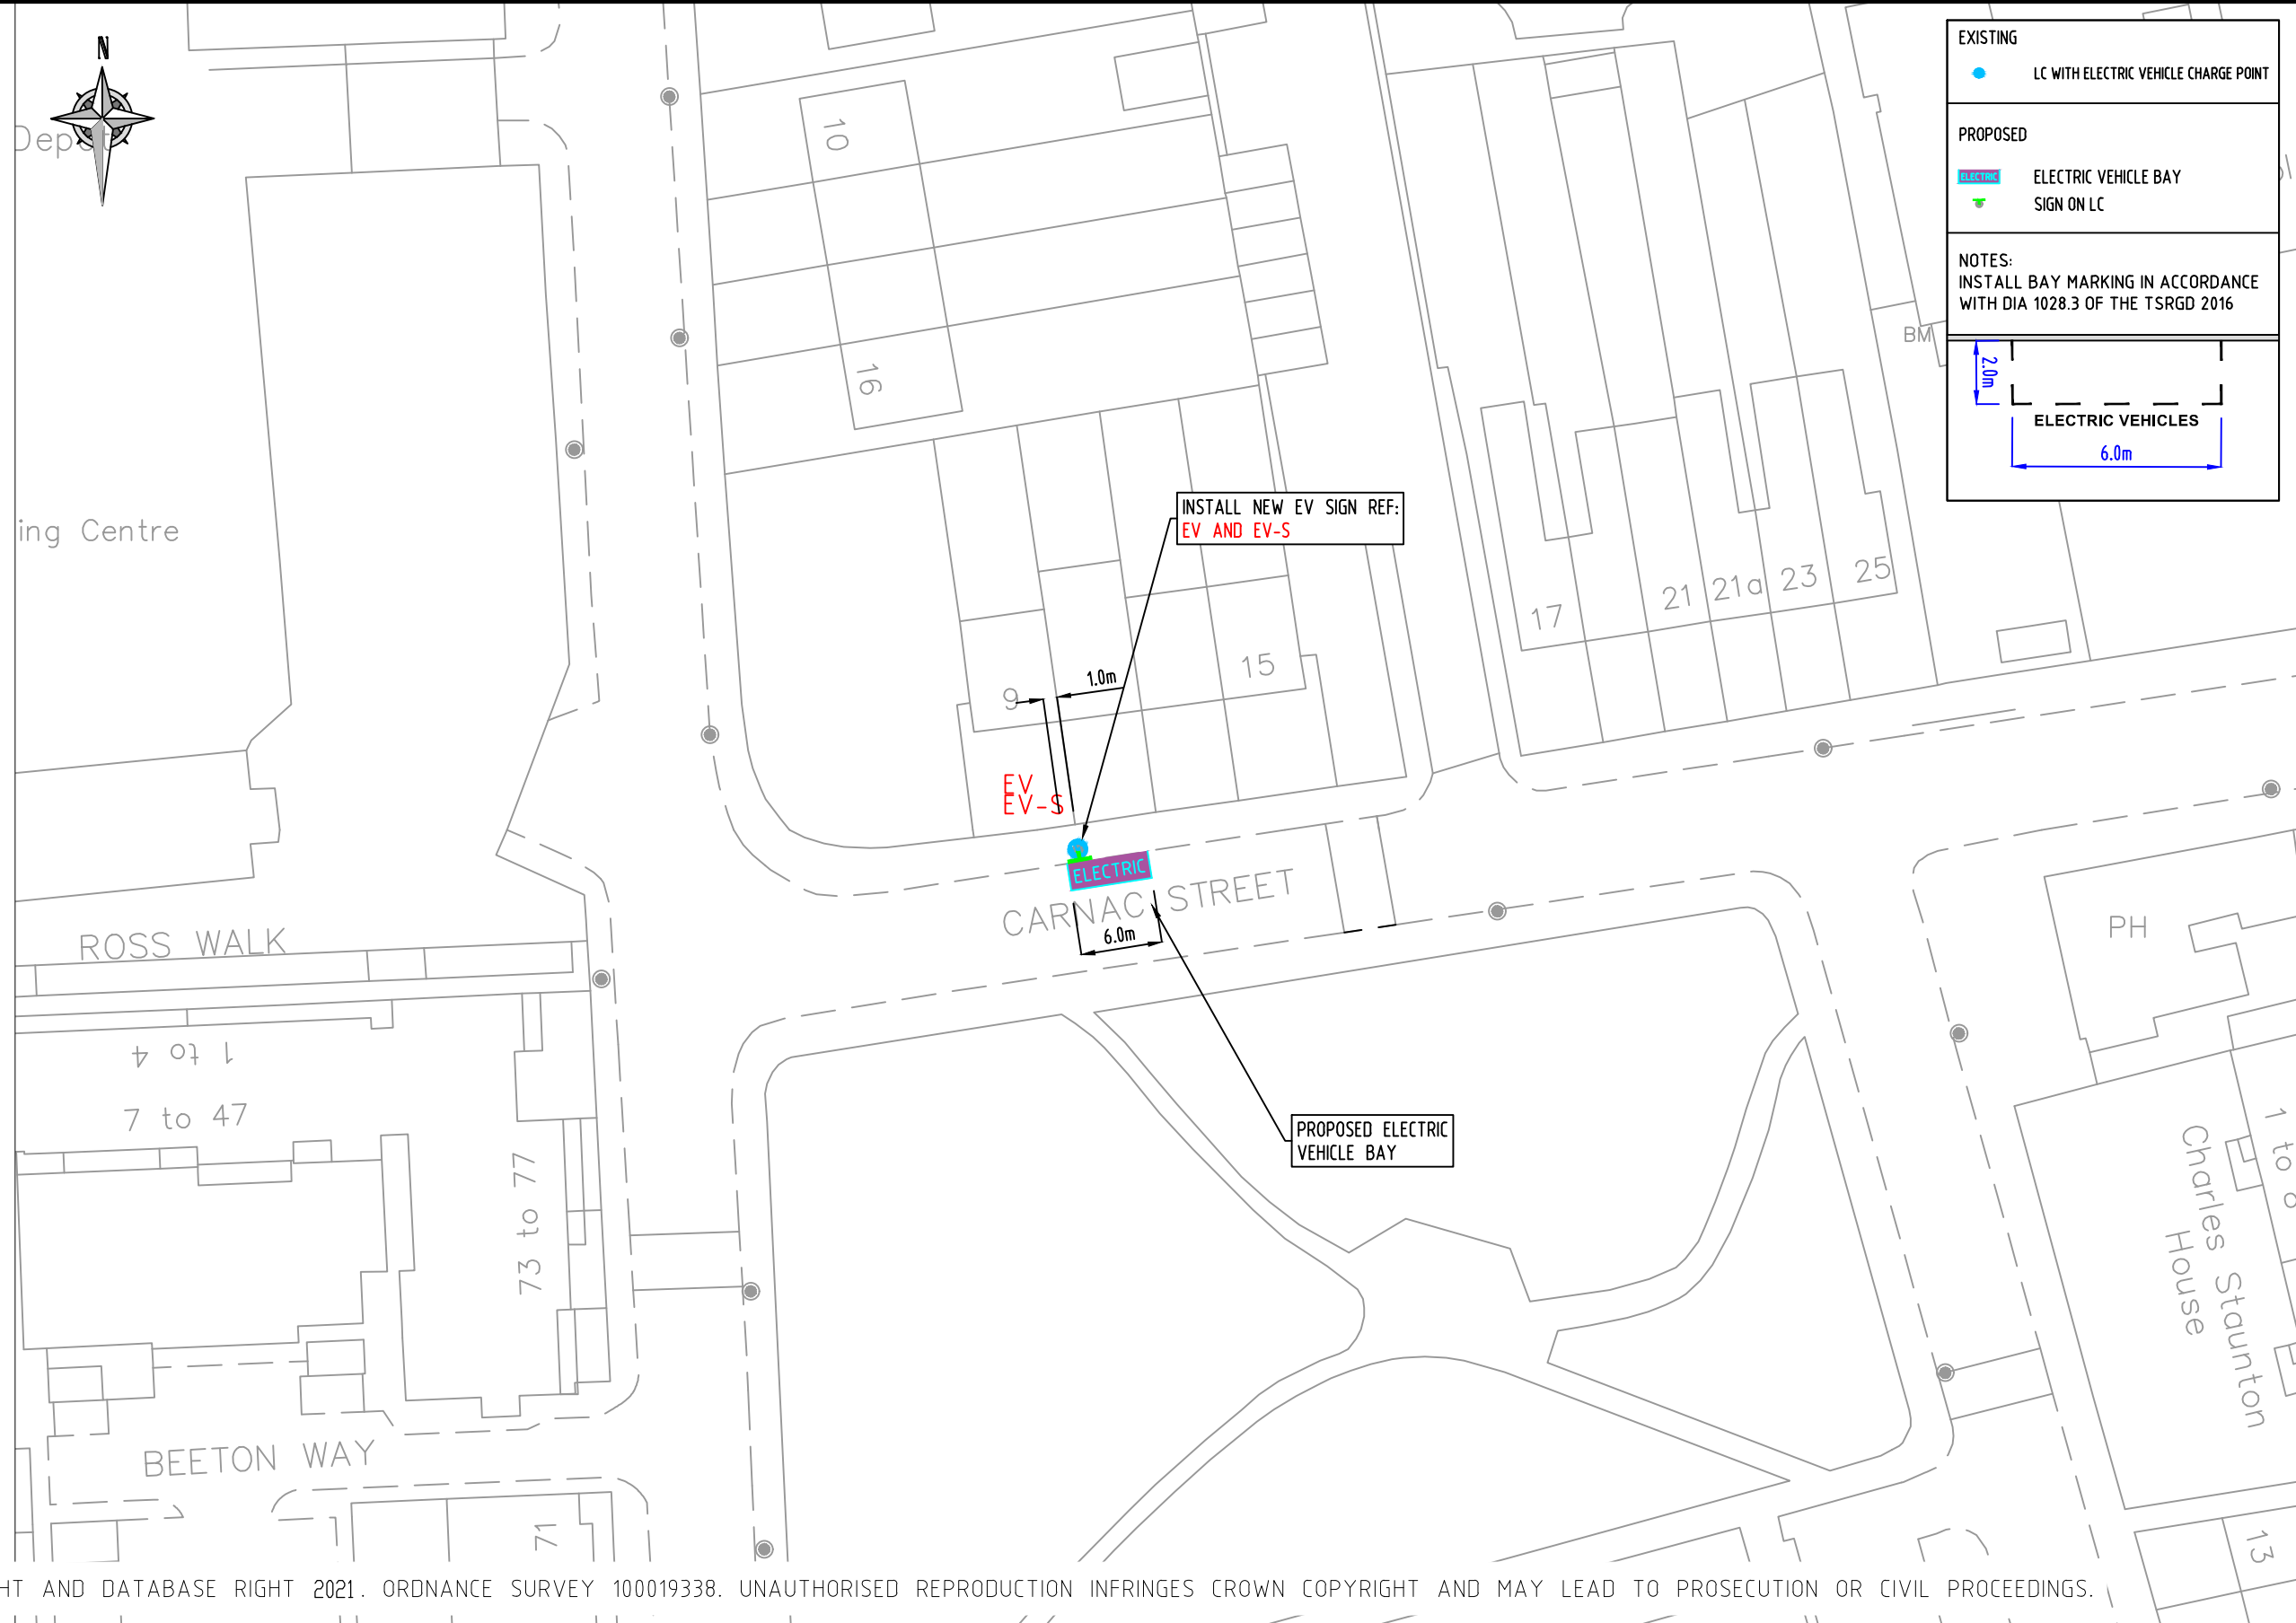

© CROWN COPYRIGHT AND DATABASE RIGHT 2021. ORDNANCE SURVEY 100019338. UNAUTHORISED REPRODUCTION INFRINGES CROWN COPYRIGHT AND MAY LEAD TO PROSECUTION OR CIVIL PROCEEDINGS.

NOTES:

REV	DESCRIPTION	DRAWN	SIG	DATE	CHKD	SIG	DATE	APP	SIG	DATE

PARKING, STREET MANAGEMENT AND COMMERCIAL,
3RD FLOOR, CIVIC CENTRE
6 BRIXTON HILL
LONDON, SW2 1EG
020 7926 9000

DRAWN	PROJECT	CHKD	DRAWING TITLE	APP	CLASSIFICATION	PAPER	SCALE	DATE	DRAWING NO	REVISION
GWA	PROPOSED ELECTRIC VEHICLE PARKING	LM	CARNAC STREET	LM	TMO	A3	1:500	26.04..21	DES-CPZ-EVB-1000-002-03	-