


LB-EV

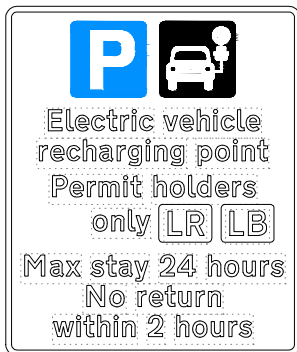


Scheme Ref.	CPZ L - EV BAYS
Sign Ref.	LB-EV
Letter colour	BLACK
Background	WHITE
Border	BLACK
Material	Class R3B Microprismatic
x-height	15.0
SIGN FACE	
Width	290mm
Height	345mm
Area	0.10m <sup>2</sup>

EV-S




Scheme Ref.	CPZ R - EV SIGN
Sign Ref.	EV-S
Letter colour	BLACK
Background	WHITE
Border	BLACK
Material	Class R3B Microprismatic
x-height	15.0
SIGN FACE	
Width	320mm
Height	115mm
Area	0.40m <sup>2</sup>

LA-EV

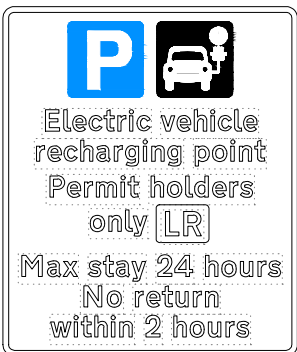


Scheme Ref.	CPZ R - EV SIGN
Sign Ref.	LA-EV
Letter colour	BLACK
Background	WHITE
Border	BLACK
Material	Class R3B Microprismatic
x-height	15.0
SIGN FACE	
Width	290mm
Height	345mm
Area	0.10m <sup>2</sup>

L2A

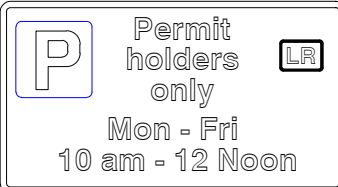


Scheme Ref.	CLAPHAM 'L' CPZ
Sign Ref.	L2A
Letter colour	BLACK
Background	WHITE
Border	BLACK
Material	Class RA2 (12899-12007)
x-height	20.0
SIGN FACE	
Width	460mm
Height	250mm
Area	0.12m <sup>2</sup>

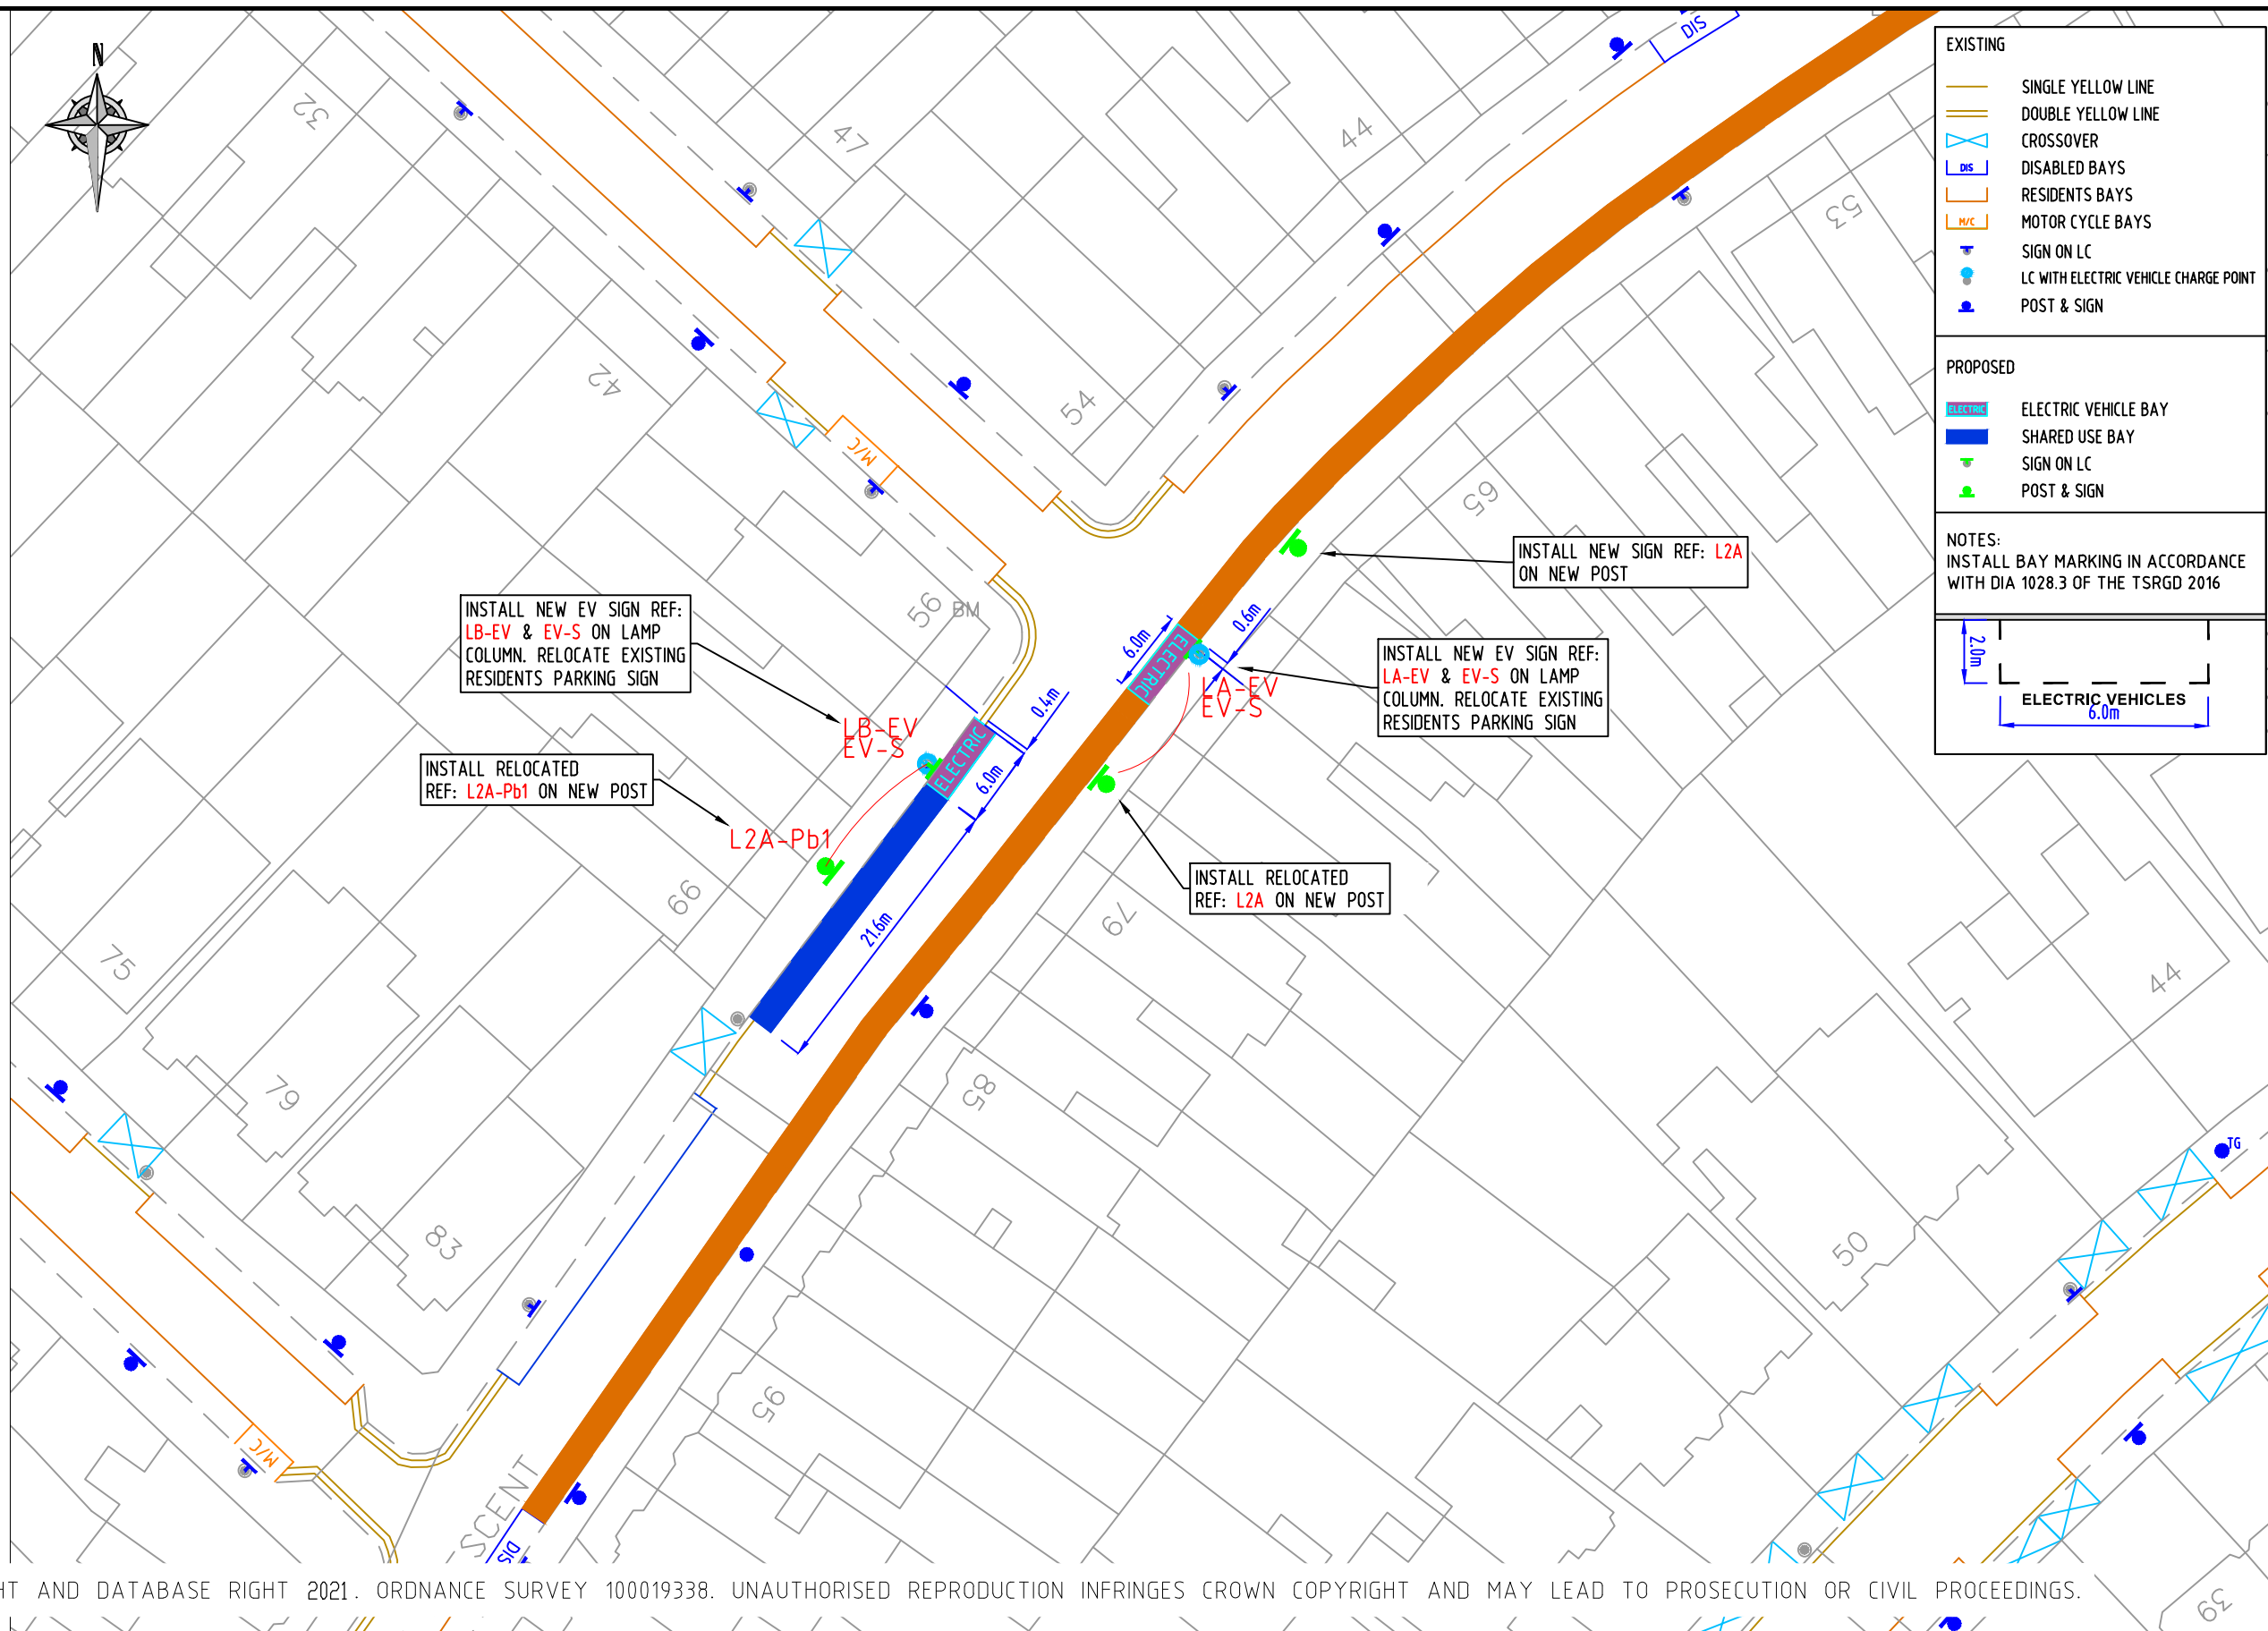

EXISTING	
	SINGLE YELLOW LINE
	DOUBLE YELLOW LINE
	CROSSOVER
	DISABLED BAYS
	RESIDENTS BAYS
	MOTOR CYCLE BAYS
	SIGN ON LC
	LC WITH ELECTRIC VEHICLE CHARGE POINT POST & SIGN

PROPOSED	
	ELECTRIC VEHICLE BAY
	SHARED USE BAY
	SIGN ON LC
	POST & SIGN

NOTES:  
INSTALL BAY MARKING IN ACCORDANCE WITH DIA 1028.3 OF THE TSRGD 2016

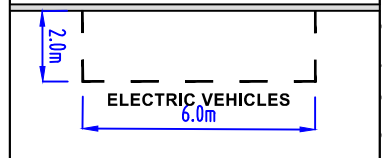

© CROWN COPYRIGHT AND DATABASE RIGHT 2021. ORDNANCE SURVEY 100019338. UNAUTHORISED REPRODUCTION INFRINGES CROWN COPYRIGHT AND MAY LEAD TO PROSECUTION OR CIVIL PROCEEDINGS.

NOTES:

REV	DESCRIPTION	DRAWN	SIG	DATE	CHKD	SIG	DATE	APP	SIG	DATE

**Lambeth**  
PARKING, STREET MANAGEMENT AND COMMERCIAL,  
3RD FLOOR, CIVIC CENTRE  
6 BRIXTON HILL  
LONDON, SW2 1EG  
020 7926 9000

DRAWN	RT	PROJECT	PROPOSED ELECTRIC VEHICLE PARKING		
CHKD	GWA	DRAWING TITLE	ELMS CRESCENT L1 (CPZ 'L')		
APP	LM	CLASSIFICATION	TMO	PAPER	A3
		SCALE	1:500		
DATE	23.03.21	DRAWING NO	DES-CPZ-EVB-1000-001-11-12	REVISION	-