

MB-EV


Scheme Ref.	CPZ - EV BAYS	x-height	15.0
Sign Ref.	MB-EV	SIGN FACE	
Letter colour	BLACK	Width	290mm
Background	WHITE	Height	345mm
Border	BLACK	Area	0.10m ²
Material	Class R38 Microprismatic		

MC-Pb1

Scheme Ref.	CPZ - EV BAYS	x-height	14.9
Sign Ref.	MC-Pb1	SIGN FACE	
Letter colour	BLACK	Width	290mm
Background	WHITE	Height	360mm
Border	BLACK	Area	0.10m ²
Material	Class R38 Microprismatic		

EV-S

Scheme Ref.	CPZ - EV SIGN	x-height	15.0
Sign Ref.	EV-S	SIGN FACE	
Letter colour	BLACK	Width	320mm
Background	WHITE	Height	115mm
Border	BLACK	Area	0.04m ²
Material	Class R38 Microprismatic		

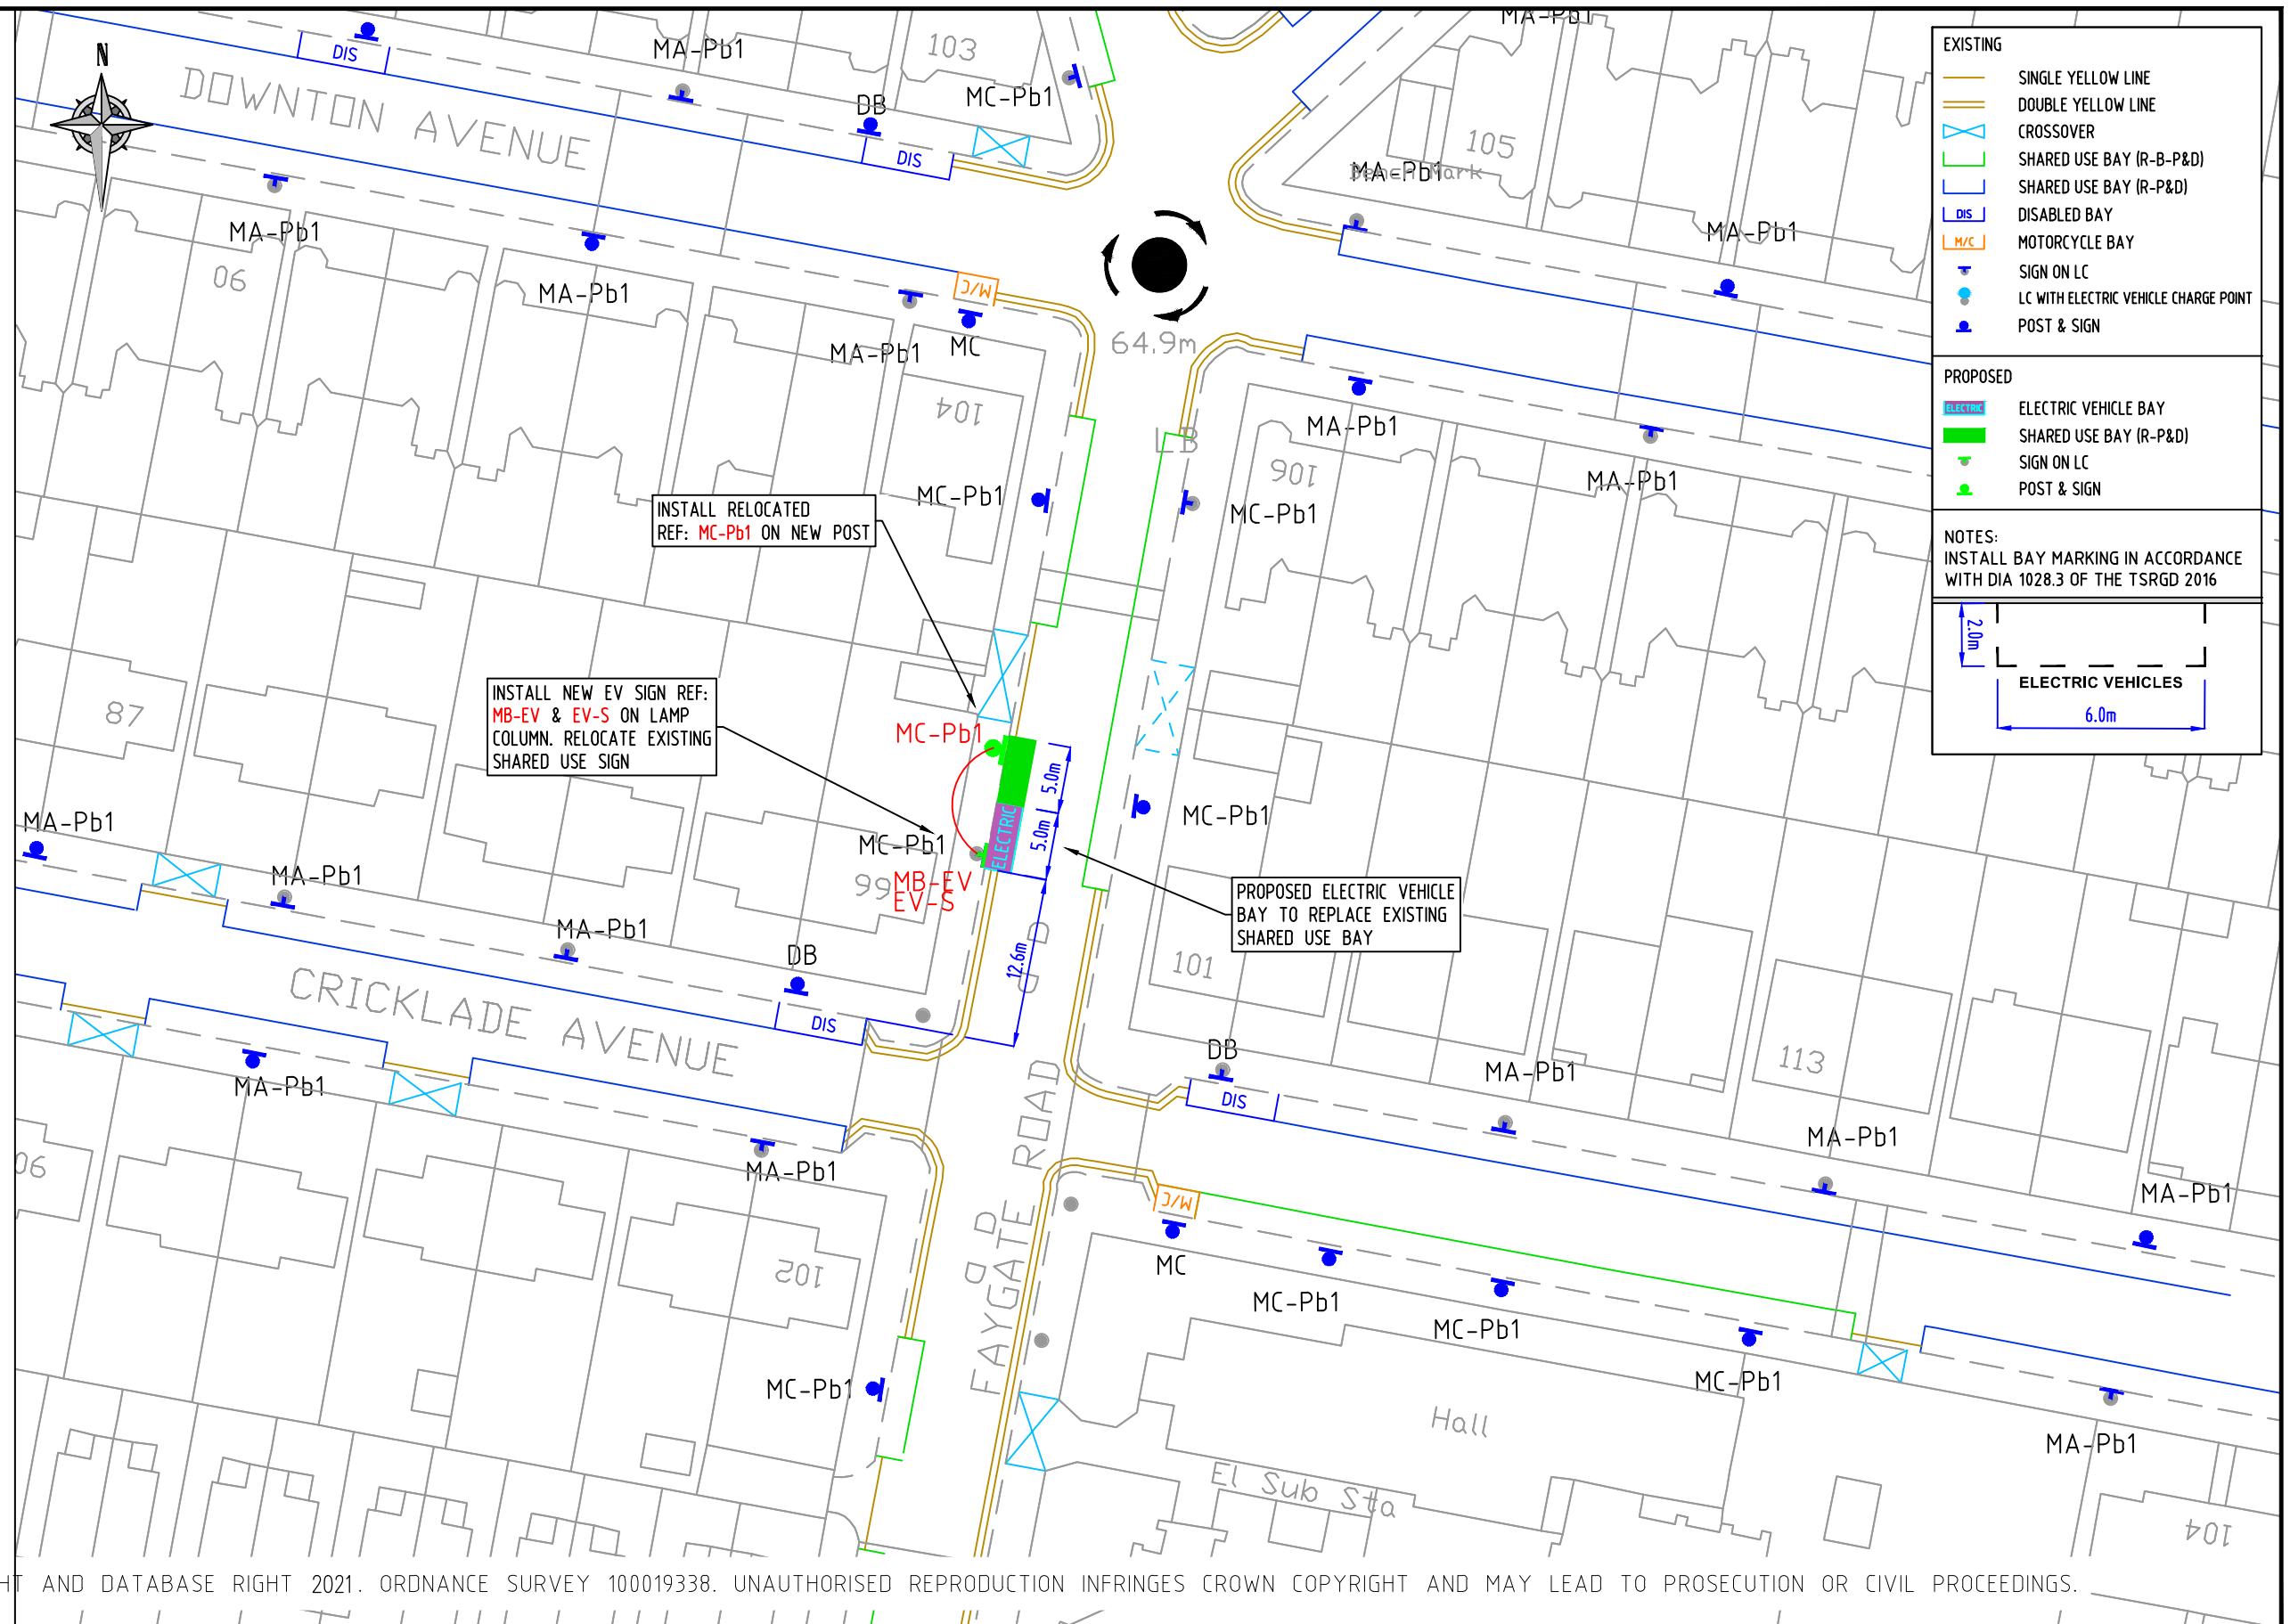

NOTES:

REV	DESCRIPTION	DRAWN	SIG	DATE	CHKD	SIG	DATE	APP	SIG	DATE

DRAWN	TF	PROJECT	PROPOSED ELECTRIC VEHICLE PARKING		
CHKD	GWA	DRAWING TITLE	FAYGATE ROAD (CPZ 'M')		
APP	LM	CLASSIFICATION	TMO	PAPER	A3
		SCALE	1:500		
DATE	23.04.21	DRAWING NO	DES-CPZ-EVB-1000-001-42	REVISION	-