



AB-EV

P 

Electric vehicle recharging point
Permit holders only **AR AB**
Max stay 24 hours
No return within 2 hours

Scheme Ref.	CPZ A - EV Bays
Sign Ref.	AA-EV
Letter colour	BLACK
Background	WHITE
Border	BLACK
Material	Class R3B Microprismatic
x-height	15.0
SIGN FACE	
Width	281mm
Height	335mm
Area	0.09m ²

AA-EV

P 

Electric vehicle recharging point
Permit holders only **AR**
Max stay 24 hours
No return within 2 hours

Scheme Ref.	CPZ A - EV Bays
Sign Ref.	AA-EV
Letter colour	BLACK
Background	WHITE
Border	BLACK
Material	Class R3B Microprismatic
x-height	15.0
SIGN FACE	
Width	281mm
Height	335mm
Area	0.09m ²

EV-S


You must be actively charging to park in this bay

Scheme Ref.	CPZ R - EV SIGN
Sign Ref.	EV-S
Letter colour	BLACK
Background	WHITE
Border	BLACK
Material	Class R3B Microprismatic
x-height	15.0
SIGN FACE	
Width	320mm
Height	115mm
Area	0.04m ²

AC-Pb4

P Mon - Fri
8.30 am - 6.30 pm
Permit holders **AR AB**
Or
Pay by phone
0207 005 0055
quoting location
83373
Max stay 4 hours

Scheme Ref.	CPZ A - EV Bays
Sign Ref.	AC - Pb4
Letter colour	BLACK
Background	WHITE
Border	BLACK
Material	Class R3B Microprismatic
x-height	15.0
SIGN FACE	
Width	363mm
Height	398mm
Area	0.14m ²

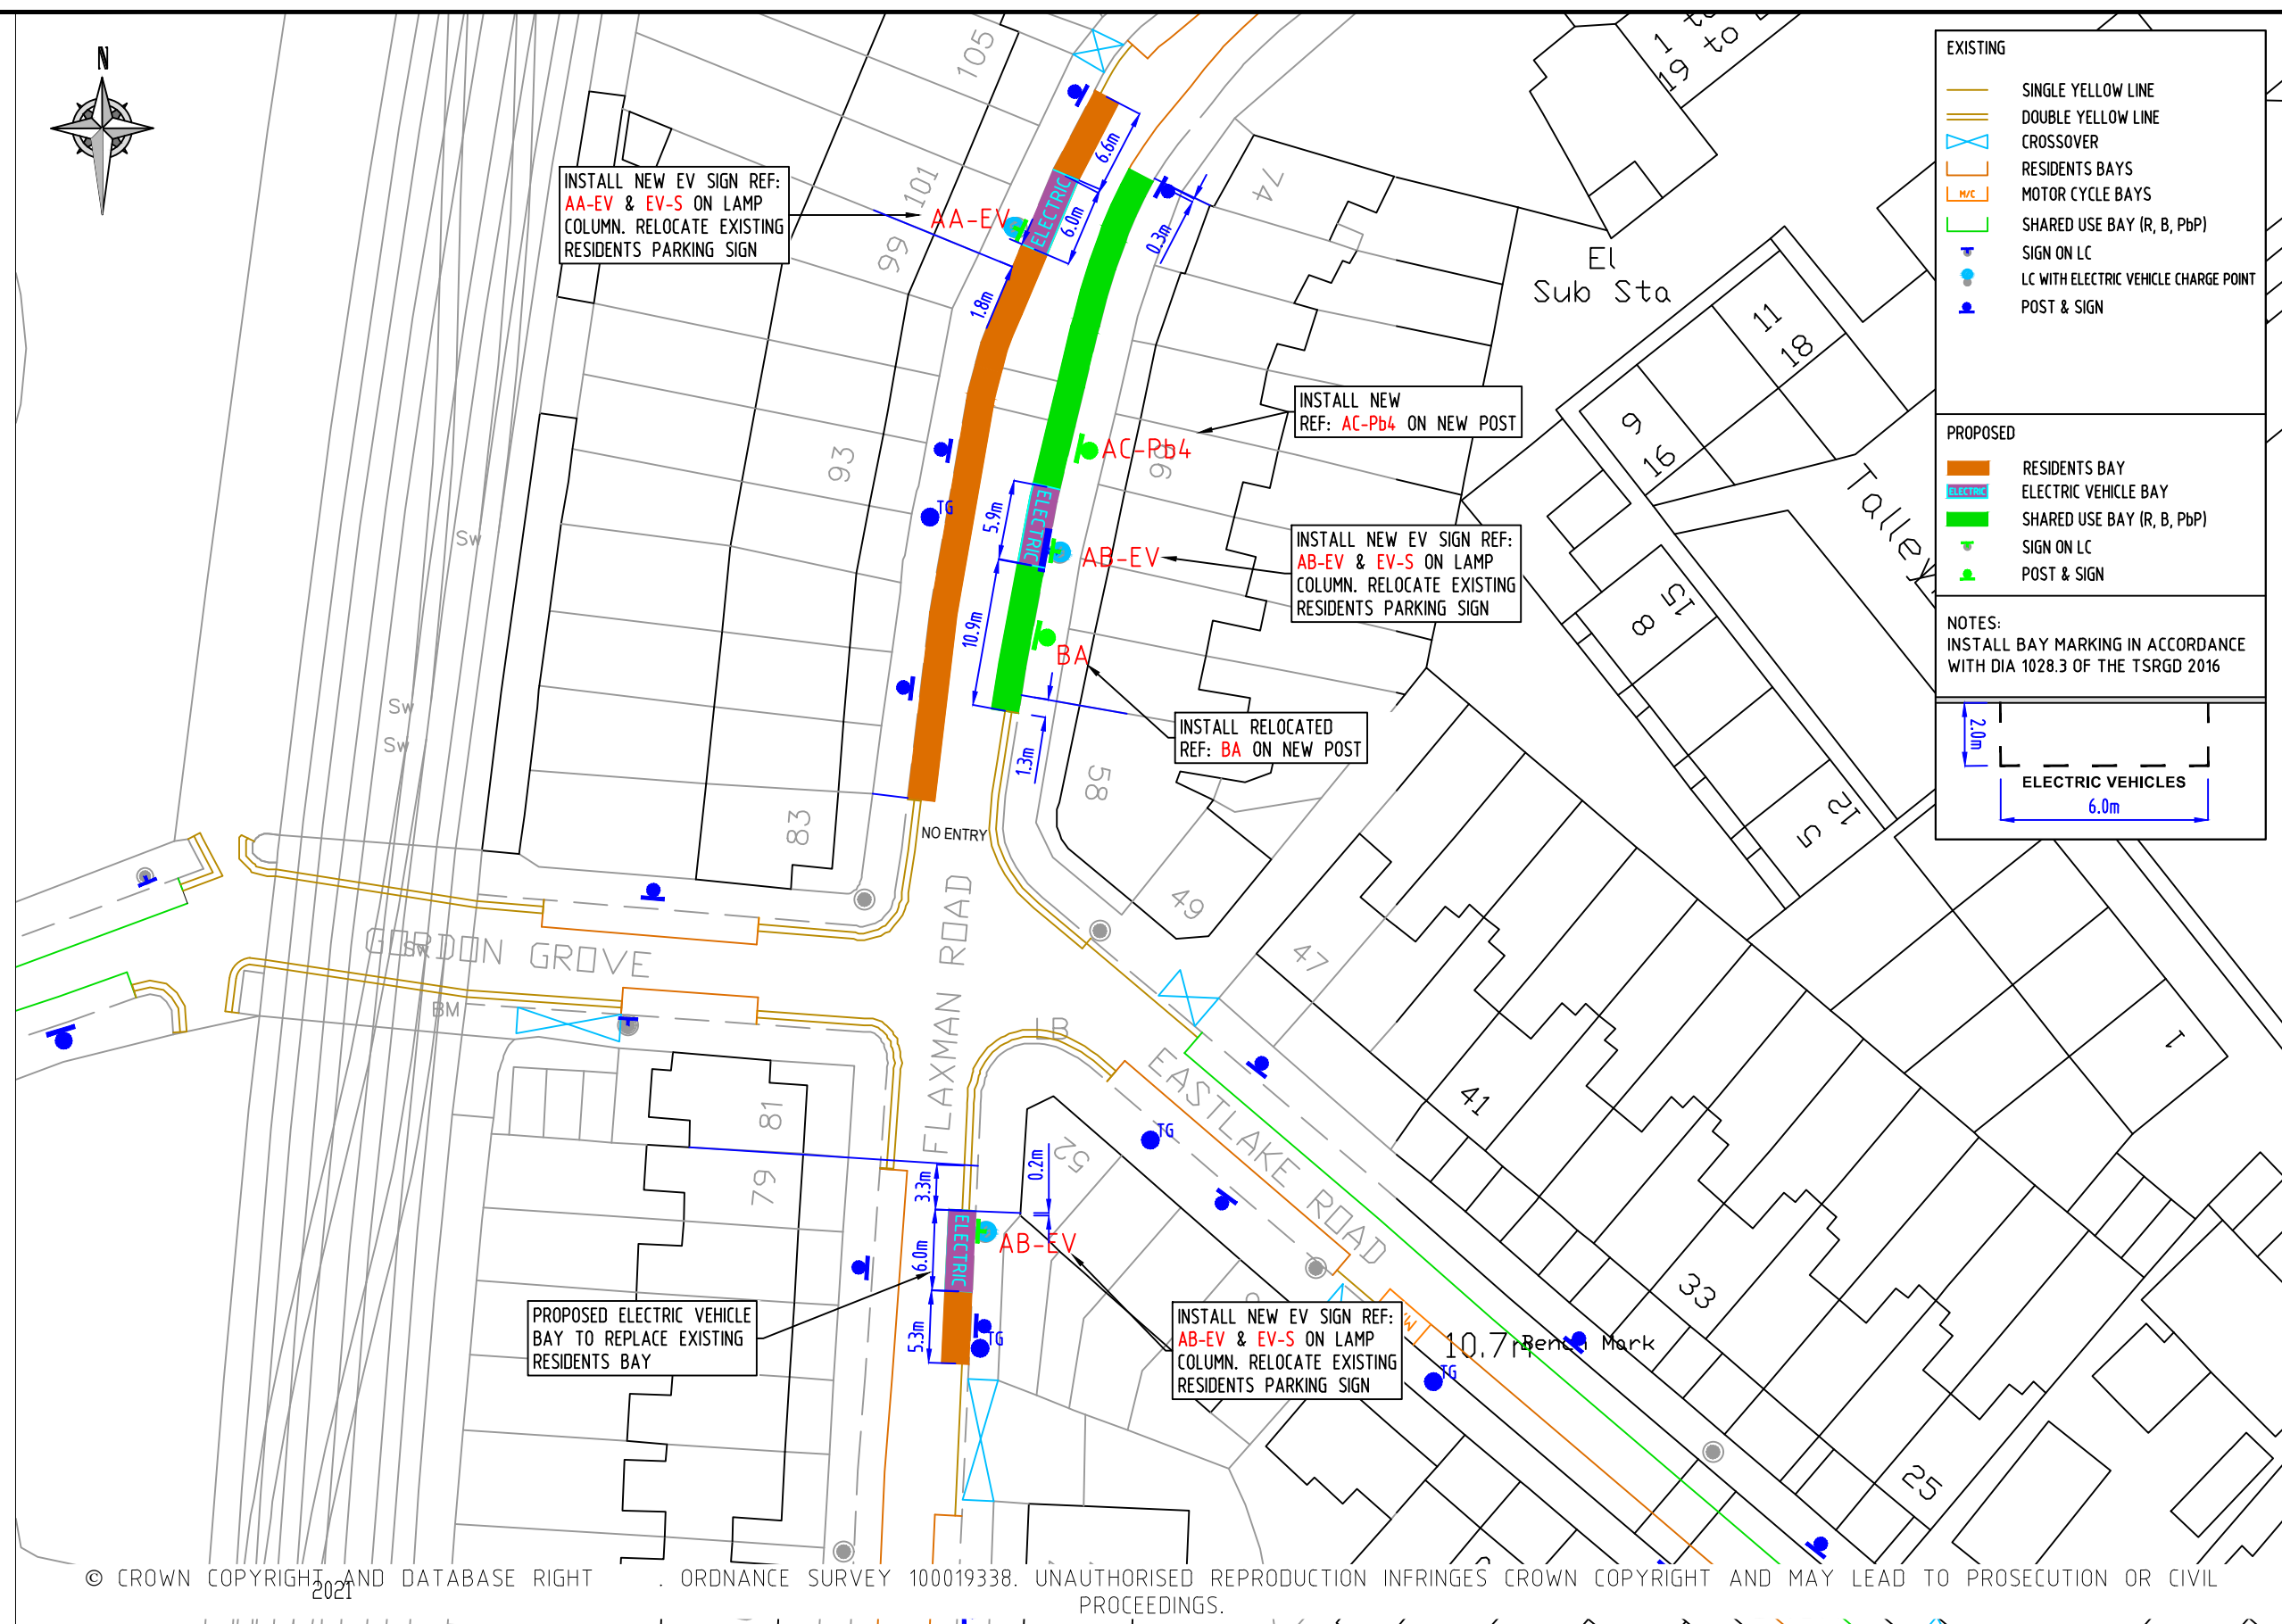

EXISTING

- SINGLE YELLOW LINE
- DOUBLE YELLOW LINE
- CROSSOVER
- RESIDENTS BAYS
- MOTOR CYCLE BAYS
- SHARED USE BAY (R, B, PbP)
- SIGN ON LC
- LC WITH ELECTRIC VEHICLE CHARGE POINT POST & SIGN

PROPOSED

- RESIDENTS BAY
- ELECTRIC VEHICLE BAY
- SHARED USE BAY (R, B, PbP)
- SIGN ON LC
- POST & SIGN

NOTES:
INSTALL BAY MARKING IN ACCORDANCE WITH DIA 1028.3 OF THE TSRGD 2016

© CROWN COPYRIGHT AND DATABASE RIGHT 2021. ORDNANCE SURVEY 100019338. UNAUTHORISED REPRODUCTION INFRINGES CROWN COPYRIGHT AND MAY LEAD TO PROSECUTION OR CIVIL PROCEEDINGS.

NOTES:

REV	DESCRIPTION	DRAWN	SIG	DATE	CHKD	SIG	DATE	APP	SIG	DATE



PARKING, STREET MANAGEMENT AND COMMERCIAL,
3RD FLOOR, CIVIC CENTRE
6 BRIXTON HILL
LONDON, SW2 1EG
020 7926 9000

DRAWN	RT	PROJECT	PROPOSED ELECTRIC VEHICLE PARKING		
CHKD	GWA	DRAWING TITLE	FLAXMAN ROAD (CPZ A)		
APP	LM	CLASSIFICATION	TMO	PAPER	A3
		SCALE	1:500		
DATE	14/05/21	DRAWING NO	DES-CPZ-EVB-1000-001-56-58	REVISION	-