

LB-EV

Electric vehicle recharging point  
Permit holders only LR LB  
Max stay 24 hours  
No return within 2 hours

Scheme Ref.	CPZ L - EV BAYS	x-height	15.0
Sign Ref.	LB-EV	SIGN FACE	
Letter colour	BLACK	Width	290mm
Background	WHITE	Height	345mm
Border	BLACK	Area	0.10m <sup>2</sup>
Material	Class R38 Microprismatic		

EV-S

You must be actively charging to park in this bay

Scheme Ref.	CPZ R - EV SIGN	x-height	15.0
Sign Ref.	EV-S	SIGN FACE	
Letter colour	BLACK	Width	320mm
Background	WHITE	Height	115mm
Border	BLACK	Area	0.04m <sup>2</sup>
Material	Class R38 Microprismatic		



EXISTING

	SINGLE YELLOW LINE
	DOUBLE YELLOW LINE
	CROSSOVER
	DISABLED BAYS
	RESIDENTS BAYS
	SHARED USE BAY (R, B, PbP)
	SIGN ON LC
	LC WITH ELECTRIC VEHICLE CHARGE POINT POST & SIGN

PROPOSED

	ELECTRIC VEHICLE BAY
	RESIDENTS BAY
	SIGN ON LC
	POST & SIGN

NOTES:  
INSTALL BAY MARKING IN ACCORDANCE WITH DIA 1028.3 OF THE TSRGD 2016

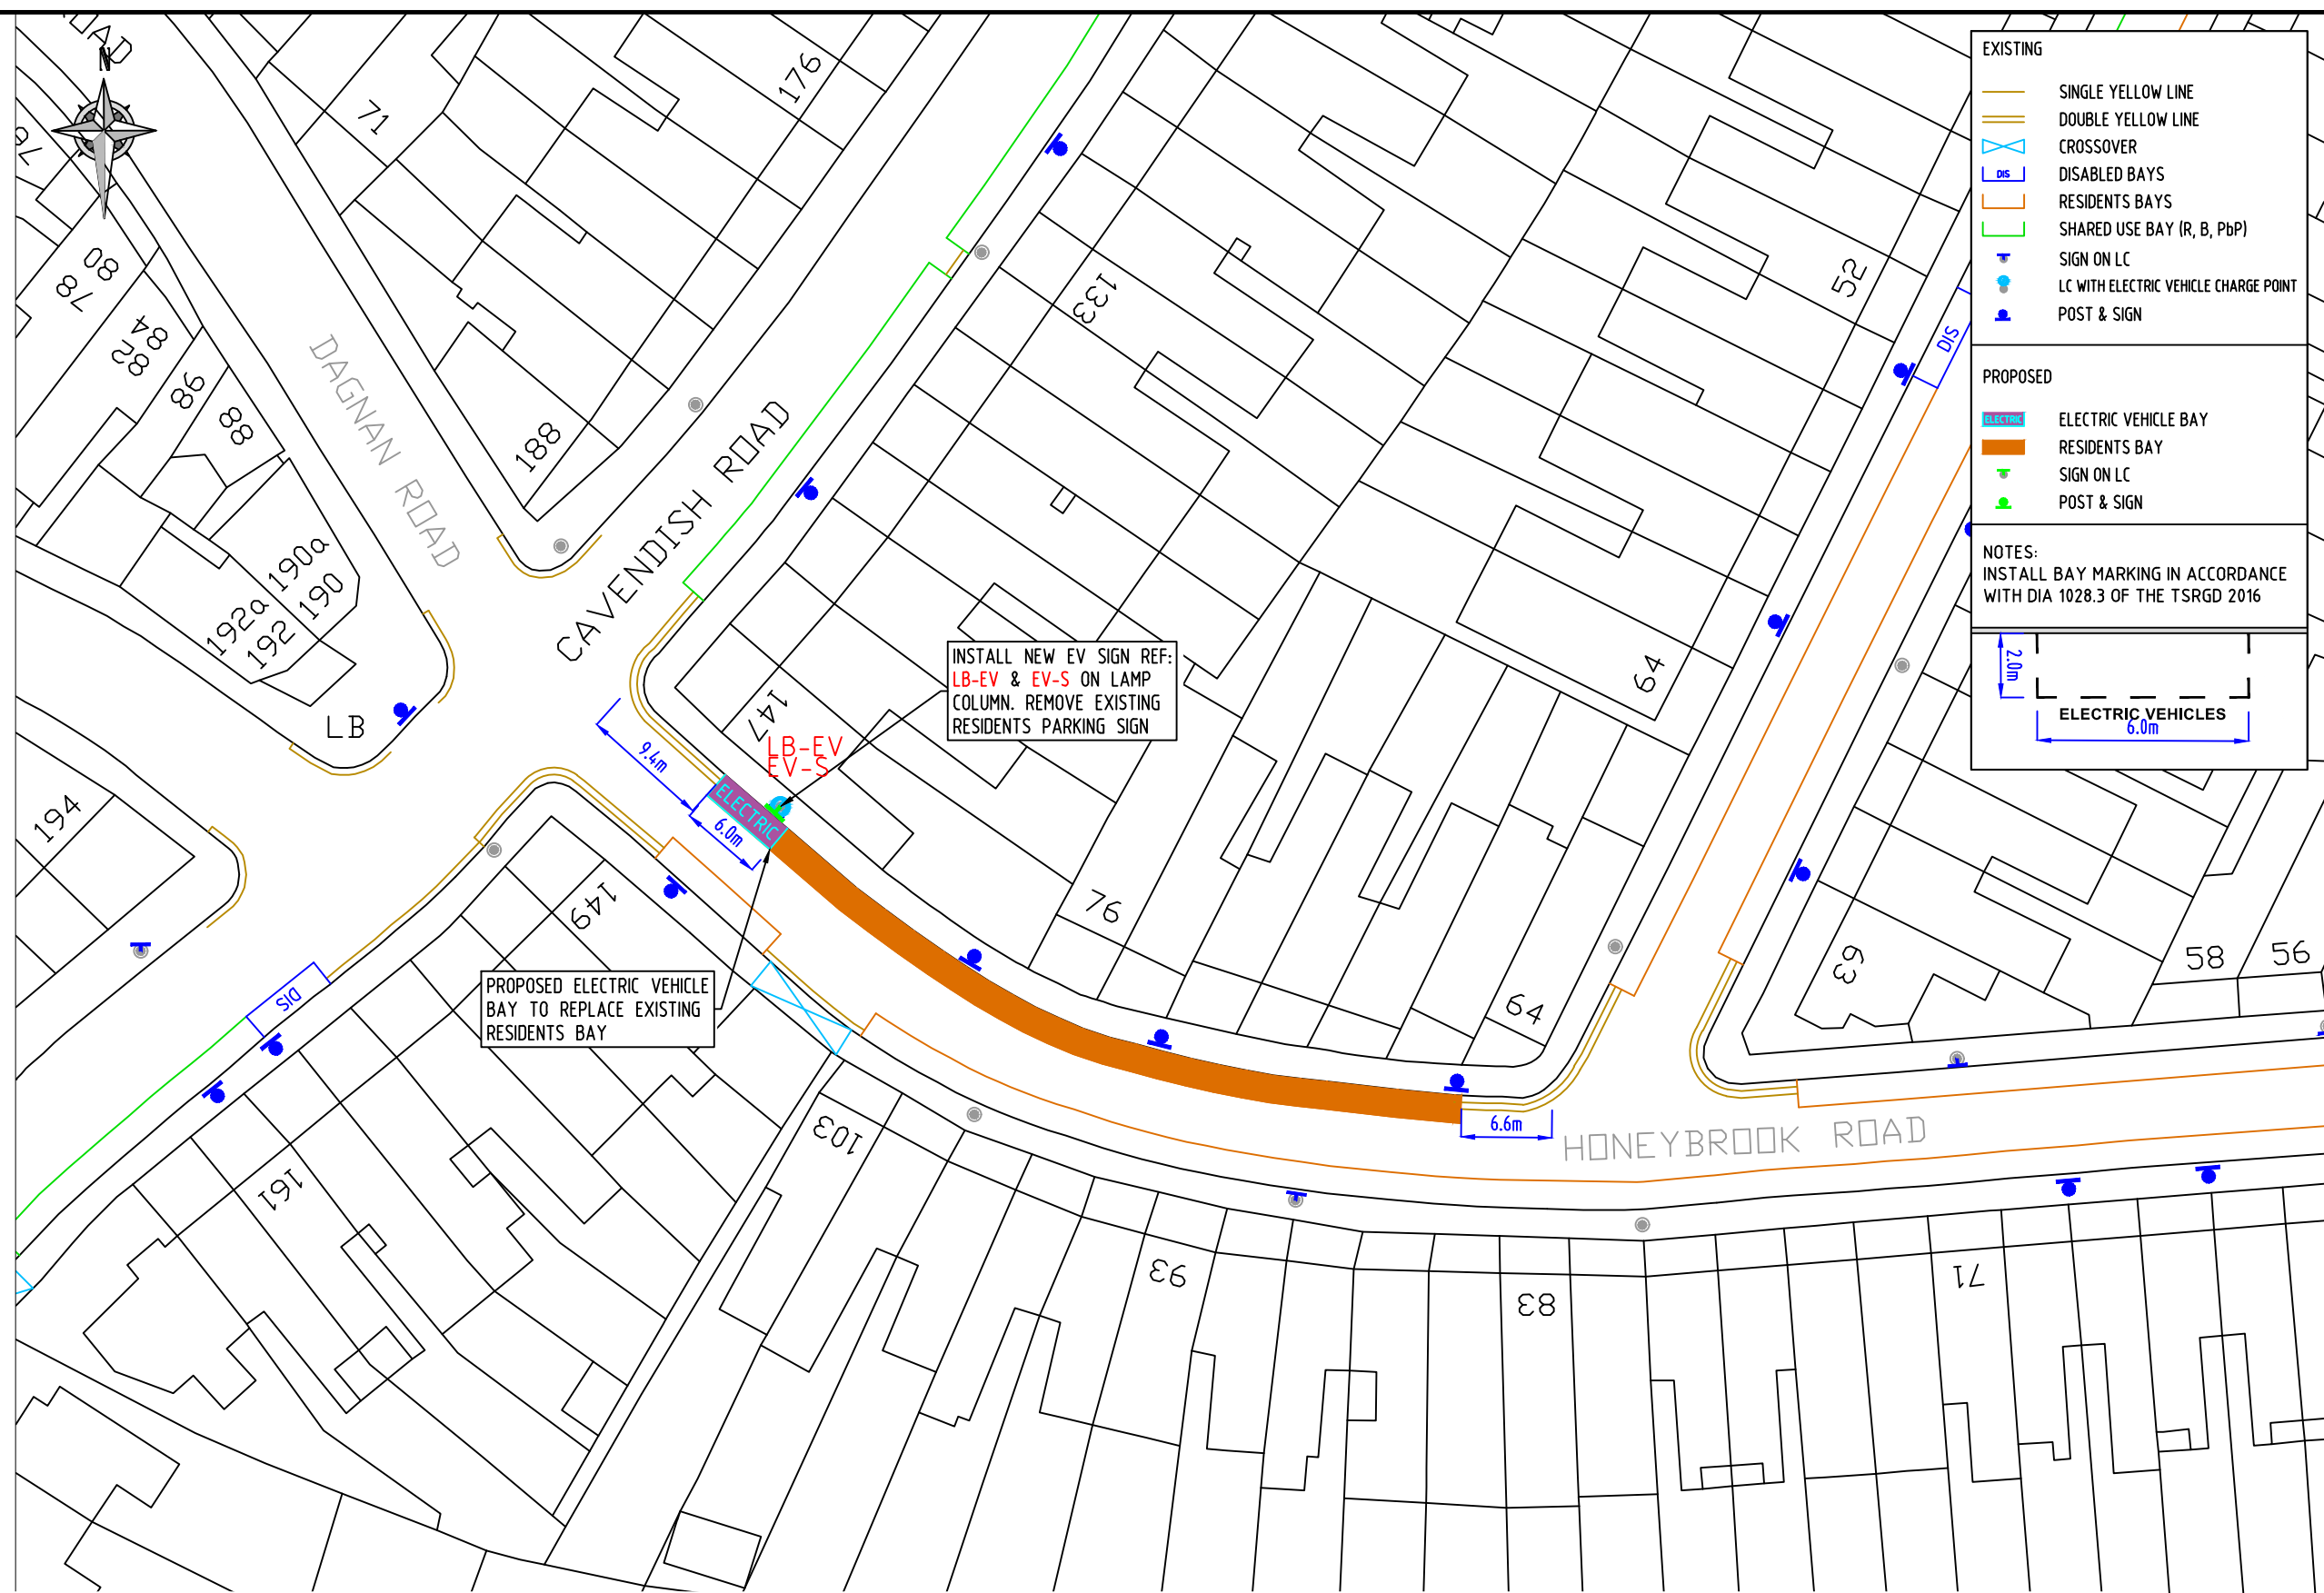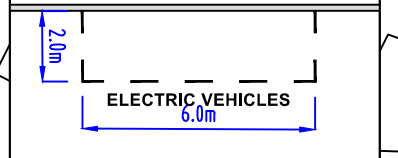

© CROWN COPYRIGHT AND DATABASE RIGHT 2021. ORDNANCE SURVEY 100019338. UNAUTHORISED REPRODUCTION INFRINGES CROWN COPYRIGHT AND MAY LEAD TO PROSECUTION OR CIVIL PROCEEDINGS.

NOTES:

REV	DESCRIPTION	DRAWN	SIG	DATE	CHKD	SIG	DATE	APP	SIG	DATE

**Lambeth**  
PARKING, STREET MANAGEMENT AND COMMERCIAL,  
3RD FLOOR, CIVIC CENTRE  
6 BRIXTON HILL  
LONDON, SW2 1EG  
020 7926 9000

DRAWN	RT	PROJECT	PROPOSED ELECTRIC VEHICLE PARKING
CHKD	GWA	DRAWING TITLE	HONEYBROOK ROAD (CPZ L)
APP	LM	CLASSIFICATION	TMO
		PAPER	A3
		SCALE	1:500
DATE	19.03.21	DRAWING NO	DES-CPZ-EVB-1000-001-05
		REVISION	-