


SB-EV

| | | | |
|---------------|--------------------------|-----------|--------------------|
| Scheme Ref. | CPZ S - EV BAYS | x-height | 15.0 |
| Sign Ref. | SB-EV | SIGN FACE | |
| Letter colour | BLACK | Width | 290mm |
| Background | WHITE | Height | 345mm |
| Border | BLACK | Area | 0.10m ² |
| Material | Class R3B Microprismatic | | |

EV-S

| | | | |
|---------------|--------------------------|-----------|--------------------|
| Scheme Ref. | CPZ S - EV SIGN | x-height | 15.0 |
| Sign Ref. | EV-S | SIGN FACE | |
| Letter colour | BLACK | Width | 320mm |
| Background | WHITE | Height | 115mm |
| Border | BLACK | Area | 0.44m ² |
| Material | Class R3B Microprismatic | | |

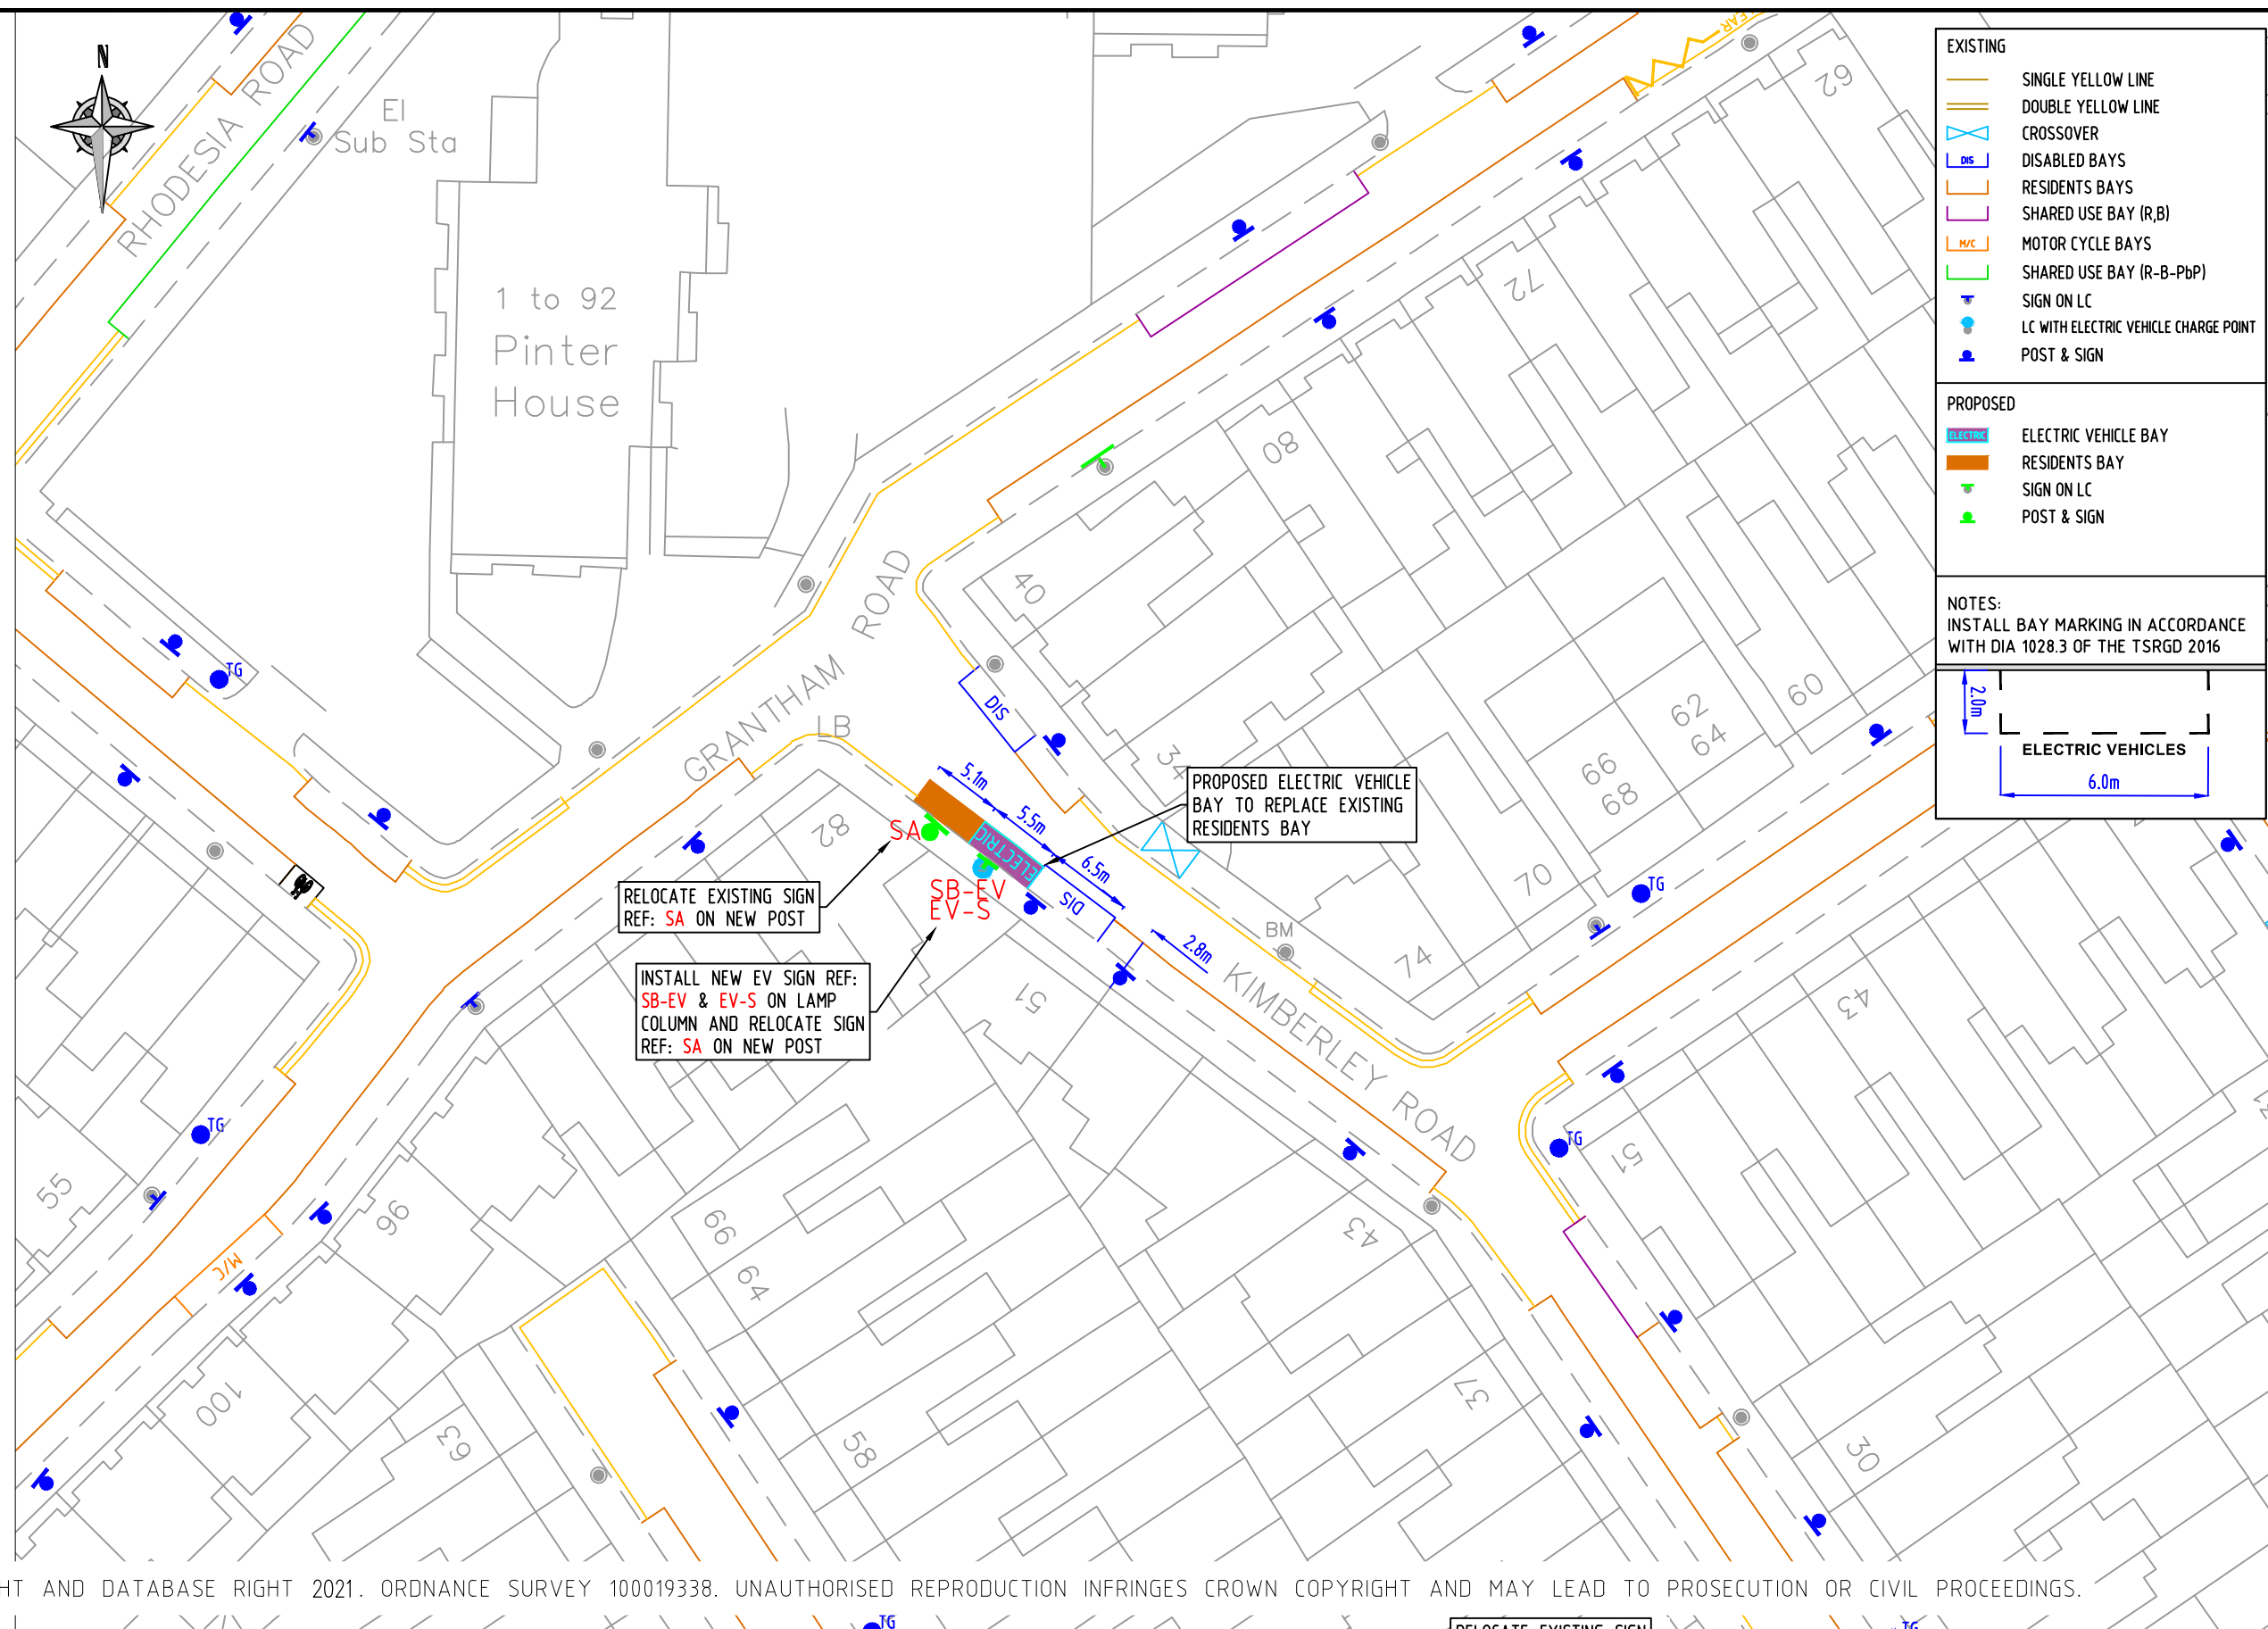

© CROWN COPYRIGHT AND DATABASE RIGHT 2021. ORDNANCE SURVEY 100019338. UNAUTHORISED REPRODUCTION INFRINGES CROWN COPYRIGHT AND MAY LEAD TO PROSECUTION OR CIVIL PROCEEDINGS.

NOTES:

| REV | DESCRIPTION | DRAWN | SIG | DATE | CHKD | SIG | DATE | APP | SIG | DATE |
|-----|-------------|-------|-----|------|------|-----|------|-----|-----|------|
| | | | | | | | | | | |
| | | | | | | | | | | |
| | | | | | | | | | | |
| | | | | | | | | | | |

| | | | | | |
|-------|----------|----------------|-----------------------------------|-------|----------|
| DRAWN | RT | PROJECT | PROPOSED ELECTRIC VEHICLE PARKING | | |
| CHKD | GWA | DRAWING TITLE | KIMBERLEY ROAD (CPZ 'S') | | |
| APP | LM | CLASSIFICATION | TMO | PAPER | A3 |
| | | SCALE | 1:500 | | |
| DATE | 20/04/21 | DRAWING NO | DES-CPZ-EVB-1000-001-36 | | REVISION |
| | | | | | - |