

**EXISTING**

- LC WITH ELECTRIC VEHICLE CHARGE POINT

**PROPOSED**

- ELECTRIC VEHICLE BAY
- SIGN ON LC

**NOTES:**  
INSTALL BAY MARKING IN ACCORDANCE WITH DIA 1028.3 OF THE TSRGD 2016

2.0m  
6.0m  
ELECTRIC VEHICLES

**EV**


Electric vehicle recharging point only  
Max stay 24 hours  
No return within 2 hours

Scheme Ref. non-CPZ - EV BAYS			
Sign Ref.	EV	x-height	15.0
Letter colour	BLACK	SIGN FACE	
Background	WHITE	Width	290mm
Border	BLACK	Height	315mm
Material	Class R38 Microprismatic	Area	0.09m <sup>2</sup>

**EV-S**

You must be actively charging to park in this bay

Scheme Ref. CPZ - EV BAYS			
Sign Ref.	EV-S	x-height	15.0
Letter colour	BLACK	SIGN FACE	
Background	WHITE	Width	320mm
Border	BLACK	Height	115mm
Material	Class R38 Microprismatic	Area	0.04m <sup>2</sup>

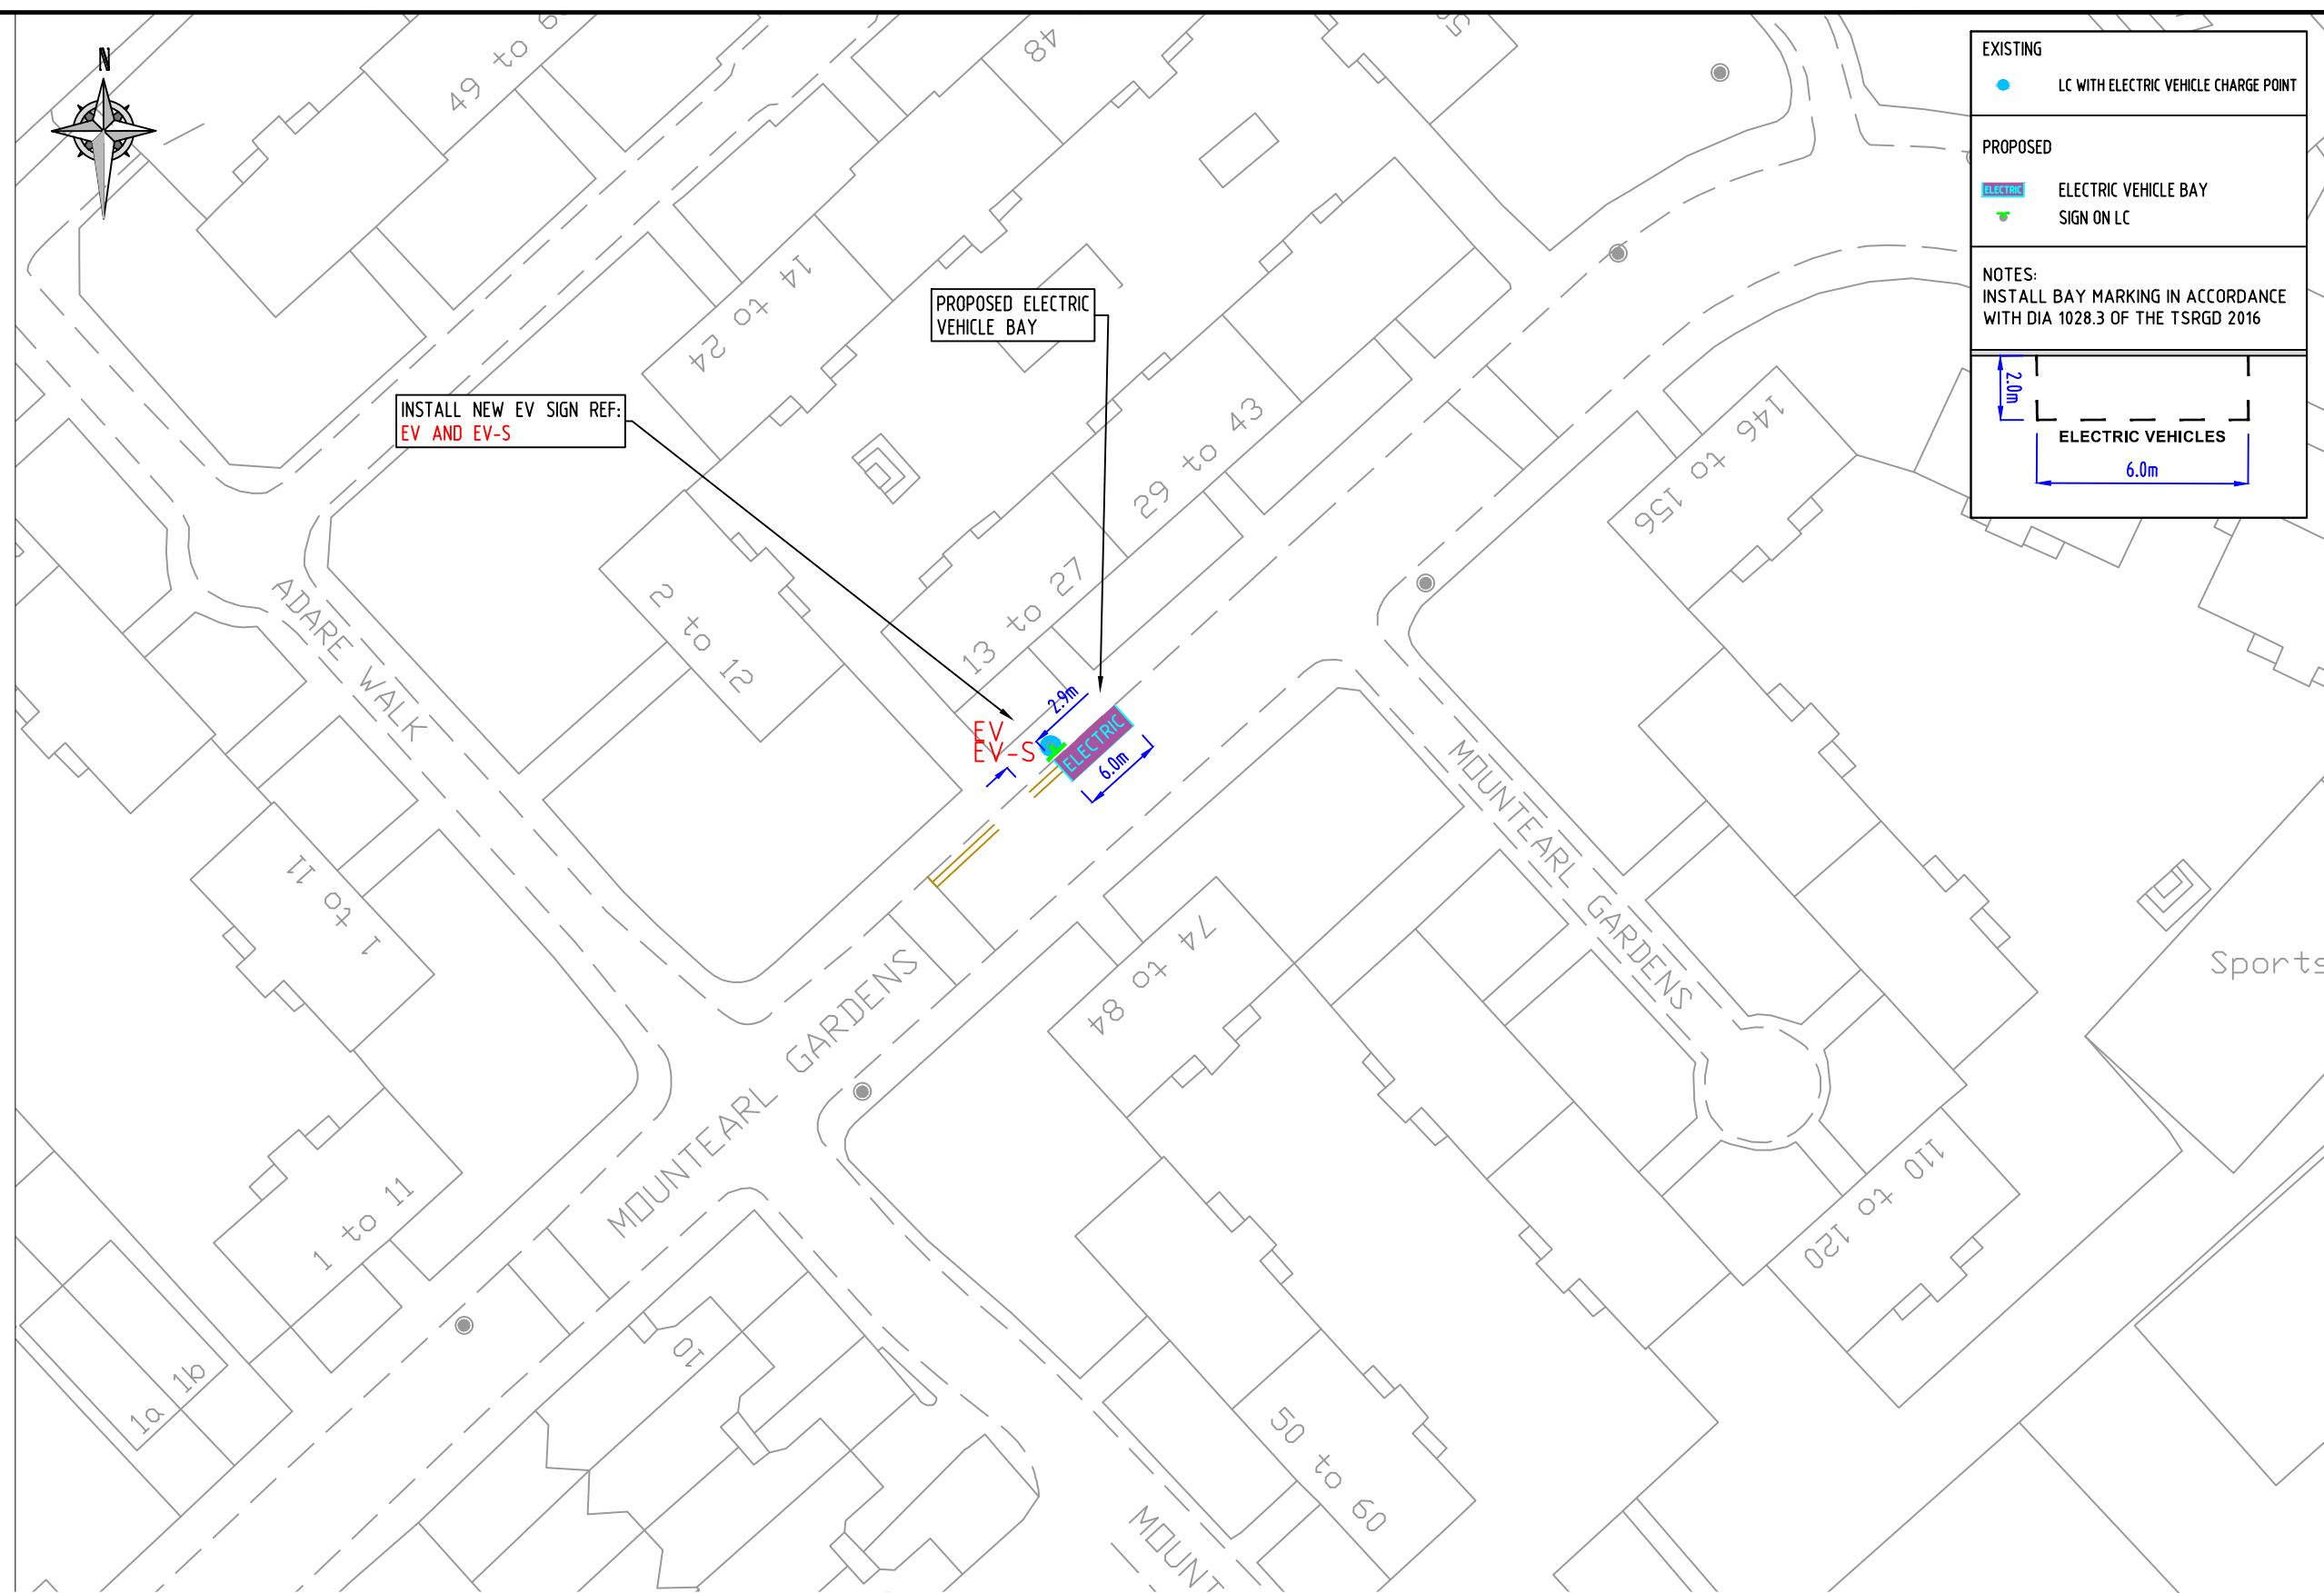

© CROWN COPYRIGHT AND DATABASE RIGHT 2021. ORDNANCE SURVEY 100019338. UNAUTHORISED REPRODUCTION INFRINGES CROWN COPYRIGHT AND MAY LEAD TO PROSECUTION OR CIVIL PROCEEDINGS.

NOTES:

REV	DESCRIPTION	DRAWN	SIG	DATE	CHKD	SIG	DATE	APP	SIG	DATE

**Lambeth**  
PARKING, STREET MANAGEMENT AND COMMERCIAL,  
3RD FLOOR, CIVIC CENTRE  
6 BRIXTON HILL  
LONDON, SW2 1EG  
020 7926 9000

DRAWN	PROJECT	CHKD	DRAWING TITLE	APP	CLASSIFICATION	PAPER	SCALE	DATE	DRAWING NO	REVISION
GWA	PROPOSED ELECTRIC VEHICLE PARKING	LM	MOUNTEARL GARDENS	LM	TMO	A3	1:500	01.05..21	DES-CPZ-EVB-1000-002-13	-