

RB-EV



Scheme Ref.	CPZ R - EV BAYS	x-height	15.0
Sign Ref.	RB-EV	SIGN FACE	
Letter colour	BLACK	Width	290mm
Background	WHITE	Height	345mm
Border	BLACK	Area	0.10m <sup>2</sup>
Material	Class R38 Microprismatic		

**You must be actively charging to park in this bay**

Scheme Ref.	CPZ R - EV SIGN	x-height	15.0
Sign Ref.	EV-S	SIGN FACE	
Letter colour	BLACK	Width	320mm
Background	WHITE	Height	115mm
Border	BLACK	Area	0.04m <sup>2</sup>
Material	Class R38 Microprismatic		



**EXISTING**

- SINGLE YELLOW LINE
- DOUBLE YELLOW LINE
- CROSSOVER
- DISABLED BAYS
- RESIDENTS BAYS
- SHARED USE BAY (R, B, PbP)
- SIGN ON LC
- LC WITH ELECTRIC VEHICLE CHARGE POINT POST & SIGN

**PROPOSED**

- ELECTRIC VEHICLE BAY
- SHARED USE BAY (R, B, PbP)
- SIGN ON LC

**NOTES:**  
INSTALL BAY MARKING IN ACCORDANCE WITH DIA 1028.3 OF THE TSRGD 2016

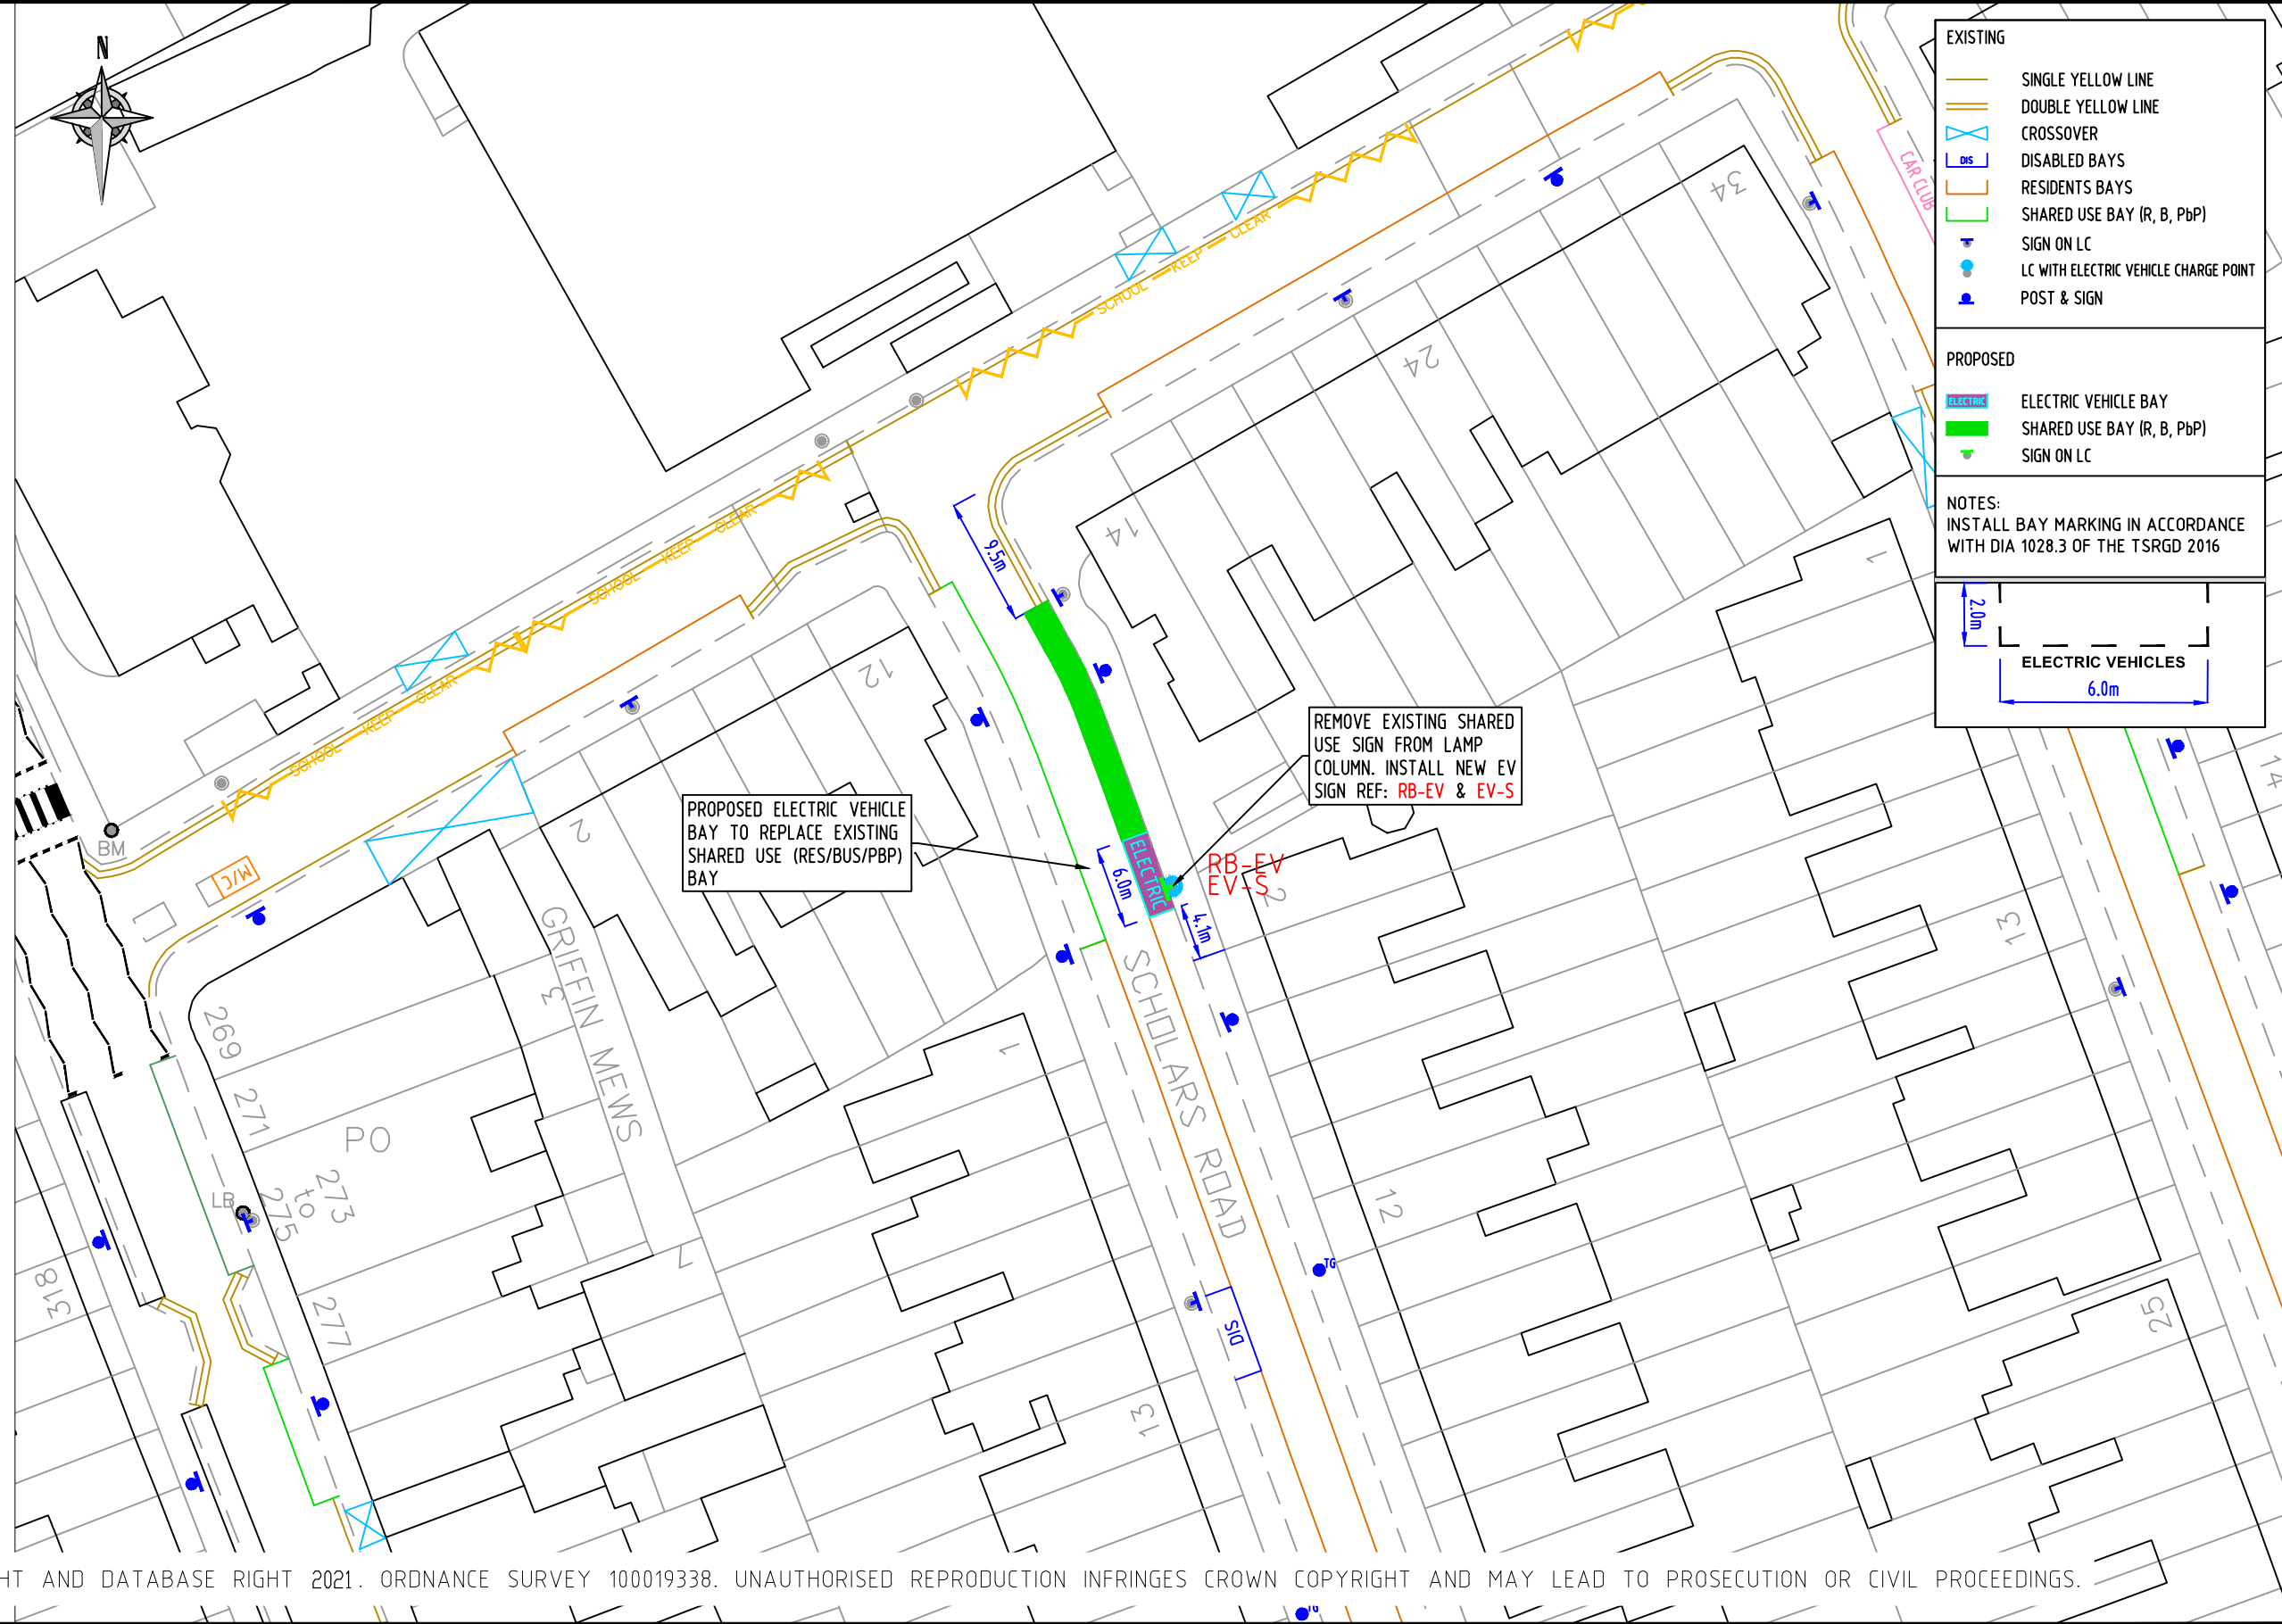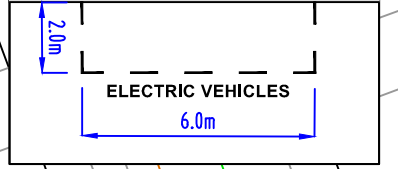

PROPOSED ELECTRIC VEHICLE BAY TO REPLACE EXISTING SHARED USE (RES/BUS/PBP) BAY

REMOVE EXISTING SHARED USE SIGN FROM LAMP COLUMN. INSTALL NEW EV SIGN REF: RB-EV & EV-S

© CROWN COPYRIGHT AND DATABASE RIGHT 2021. ORDNANCE SURVEY 100019338. UNAUTHORISED REPRODUCTION INFRINGES CROWN COPYRIGHT AND MAY LEAD TO PROSECUTION OR CIVIL PROCEEDINGS.

NOTES:

REV	DESCRIPTION	DRAWN	SIG	DATE	CHKD	SIG	DATE	APP	SIG	DATE

PARKING, STREET MANAGEMENT AND COMMERCIAL,  
3RD FLOOR, CIVIC CENTRE  
6 BRIXTON HILL  
LONDON, SW2 1EG  
020 7926 9000

DRAWN	TF	PROJECT	PROPOSED ELECTRIC VEHICLE PARKING		
CHKD	GWA	DRAWING TITLE	NEAR 2 SCHOLARS ROAD (CPZ 'R')		
APP	LM	CLASSIFICATION	TMO	PAPER	A3
		SCALE	1:500		
DATE	17.03.21	DRAWING NO	DES-CPZ-EVB-1000-001-01	REVISION	-