

LA-EV

Electric vehicle recharging point
Permit holders only LR
Max stay 24 hours
No return within 2 hours

Scheme Ref.	CPZ R - EV SIGN	x-height	15.0
Sign Ref.	LA-EV	SIGN FACE	
Letter colour	BLACK	Width	290mm
Background	WHITE	Height	345mm
Border	BLACK	Area	0.10m ²
Material	Class R38 Microprismatic		

EV-S


You must be actively charging to park in this bay

Scheme Ref.	CPZ R - EV SIGN	x-height	15.0
Sign Ref.	EV-S	SIGN FACE	
Letter colour	BLACK	Width	320mm
Background	WHITE	Height	115mm
Border	BLACK	Area	0.04m ²
Material	Class R38 Microprismatic		

L6A

Permit holders only LR
Mon - Fri
9 am - 6 pm

Scheme Ref.	CPZ - EV SIGN	x-height	15.0
Sign Ref.	L6A	SIGN FACE	
Letter colour	BLACK	Width	280mm
Background	WHITE	Height	175mm
Border	BLACK	Area	0.05m ²
Material	Class R38 Microprismatic		

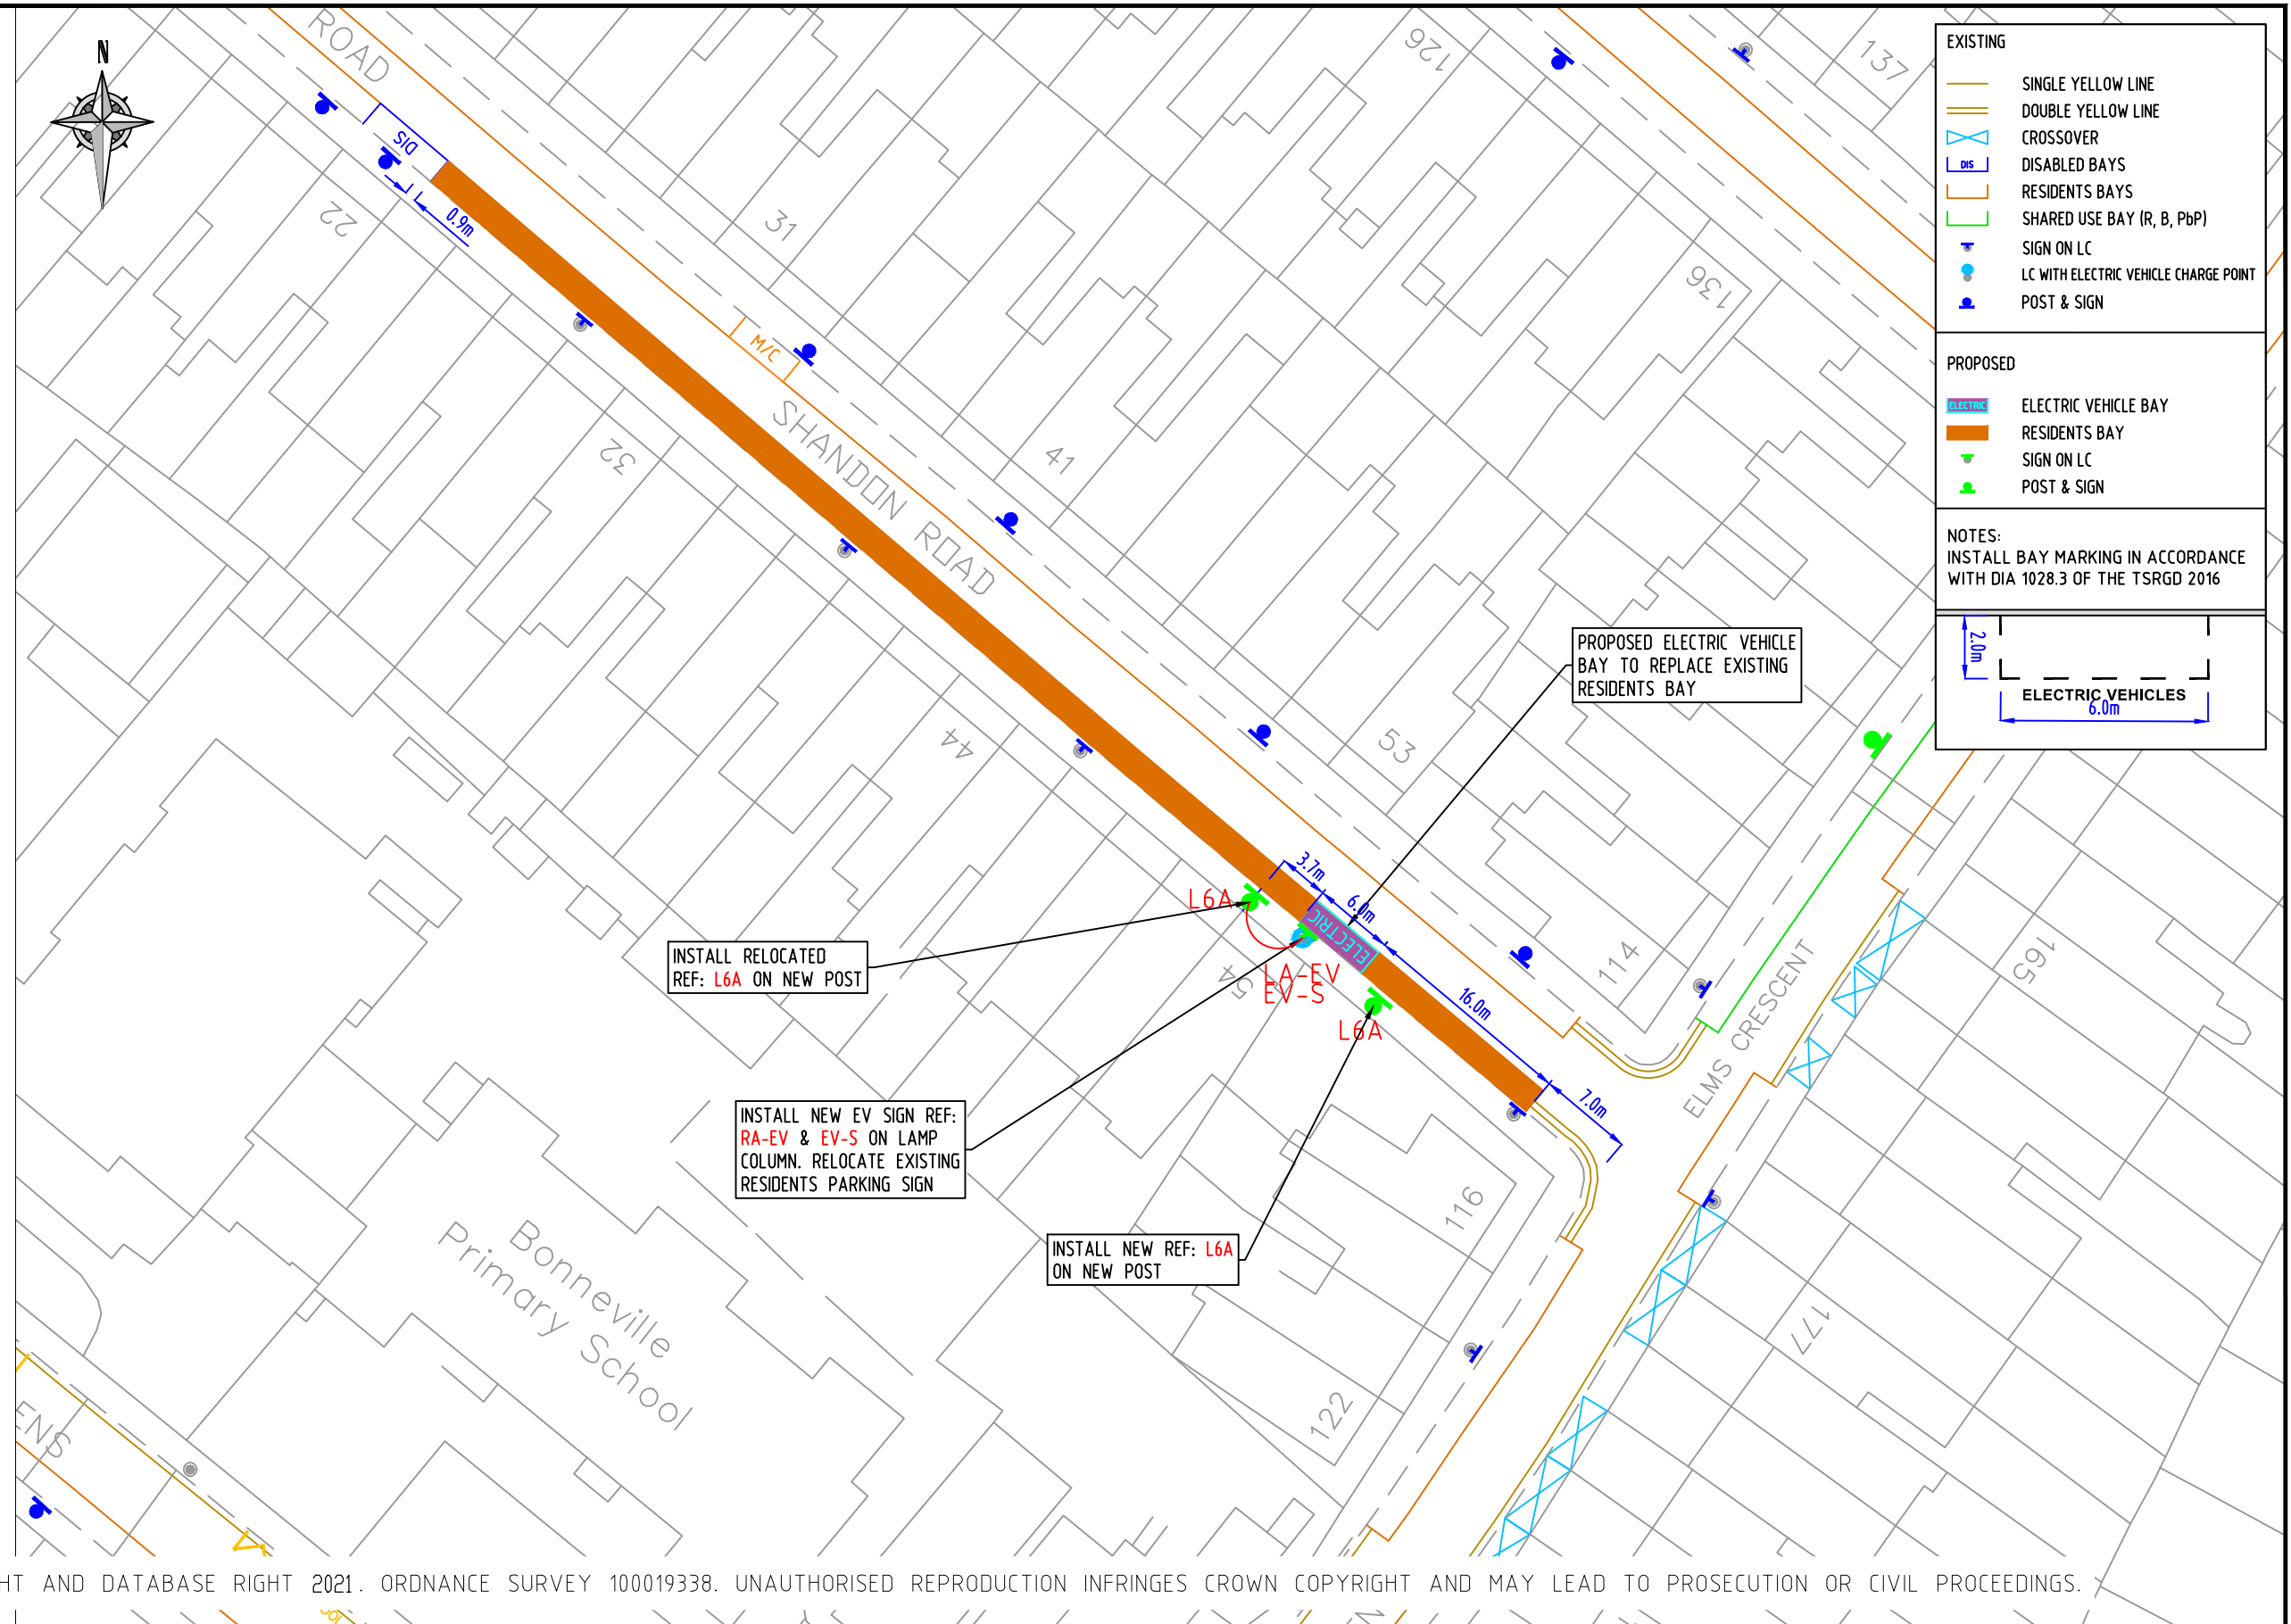

NOTES:

REV	DESCRIPTION	DRAWN	SIG	DATE	CHKD	SIG	DATE	APP	SIG	DATE

Lambeth

PARKING, STREET MANAGEMENT AND COMMERCIAL,
3RD FLOOR, CIVIC CENTRE
6 BRIXTON HILL
LONDON, SW2 1EG
020 7926 9000

DRAWN	TF	PROJECT	PROPOSED ELECTRIC VEHICLE PARKING		
CHKD	GWA	DRAWING TITLE	SHANDON ROAD (CPZ 'L')		
APP	LM	CLASSIFICATION	TMO	PAPER	A3
		SCALE	1:500		
DATE	17.03.21	DRAWING NO	DES-CPZ-EVB-1000-001-06	REVISION	-