


NOTES:
 INSTALL BAY MARKING IN ACCORDANCE
 WITH DIA 1028.3 OF THE TSRGD 2016


PROPOSED

 RESIDENTS BAY

REMOVE

 DISABLED BAY

 SIGN

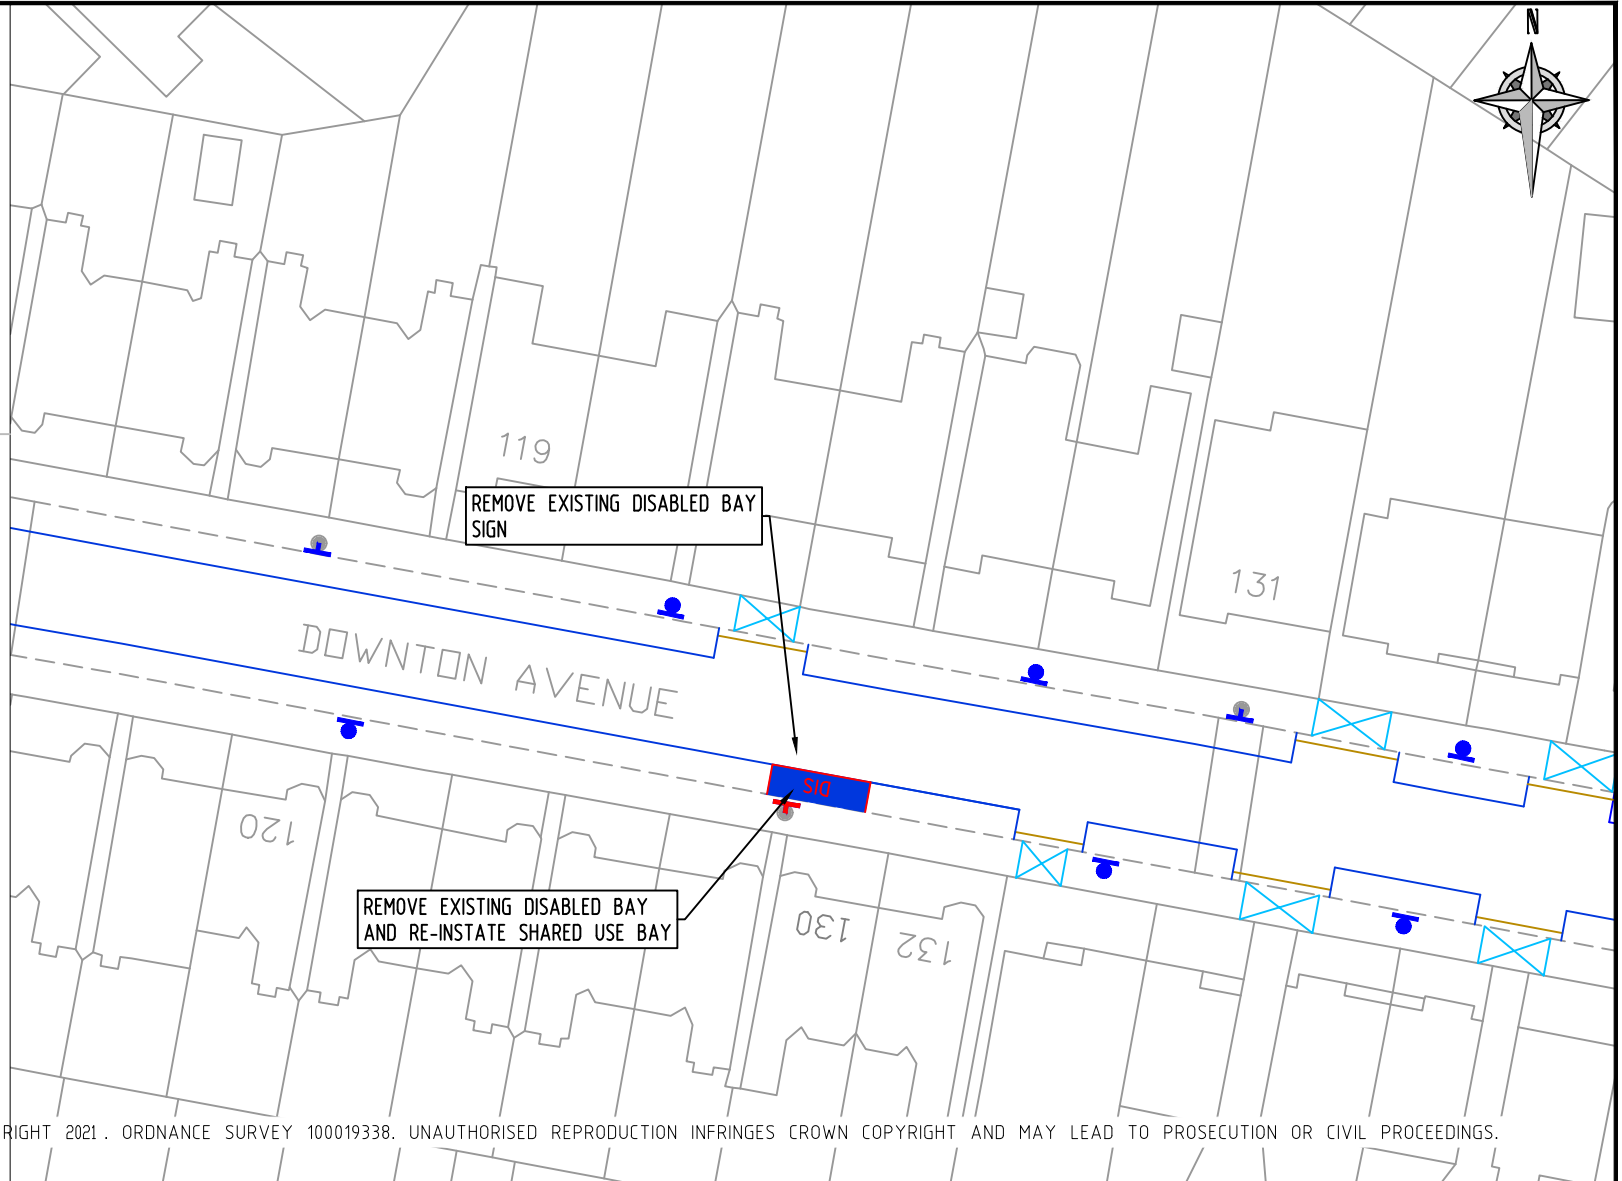

© CROWN COPYRIGHT AND DATABASE RIGHT 2021. ORDNANCE SURVEY 100019338. UNAUTHORISED REPRODUCTION INFRINGES CROWN COPYRIGHT AND MAY LEAD TO PROSECUTION OR CIVIL PROCEEDINGS.

REV	DESCRIPTION	DRAWN	SIG	DATE	CHKD	SIG	DATE	APP	SIG	DATE



Lambeth
 PARKING, STREET MANAGEMENT
 AND COMMERCIAL,
 3RD FLOOR, CIVIC CENTRE
 6 BRIXTON HILL
 LONDON, SW2 1EG
 020 7926 9000

DRAWN	SC	PROJECT	PROPOSED DISABLED PARKING REMOVAL		
CHKD	LM	DRAWING TITLE	130 DOWNTON AVE (CPZ M)		
APP	CS	CLASSIFICATION	TMO	PAPER	A4
		SCALE	1:500		
DATE	03.03.21	DRAWING NO	DB-R-21/22-B1-R18		REVISION
					-