


NOTES:
 INSTALL BAY MARKING IN ACCORDANCE
 WITH DIA 1028.3 OF THE TSRGD 2016

REMOVE

 DISABLED BAY

 POST & SIGN

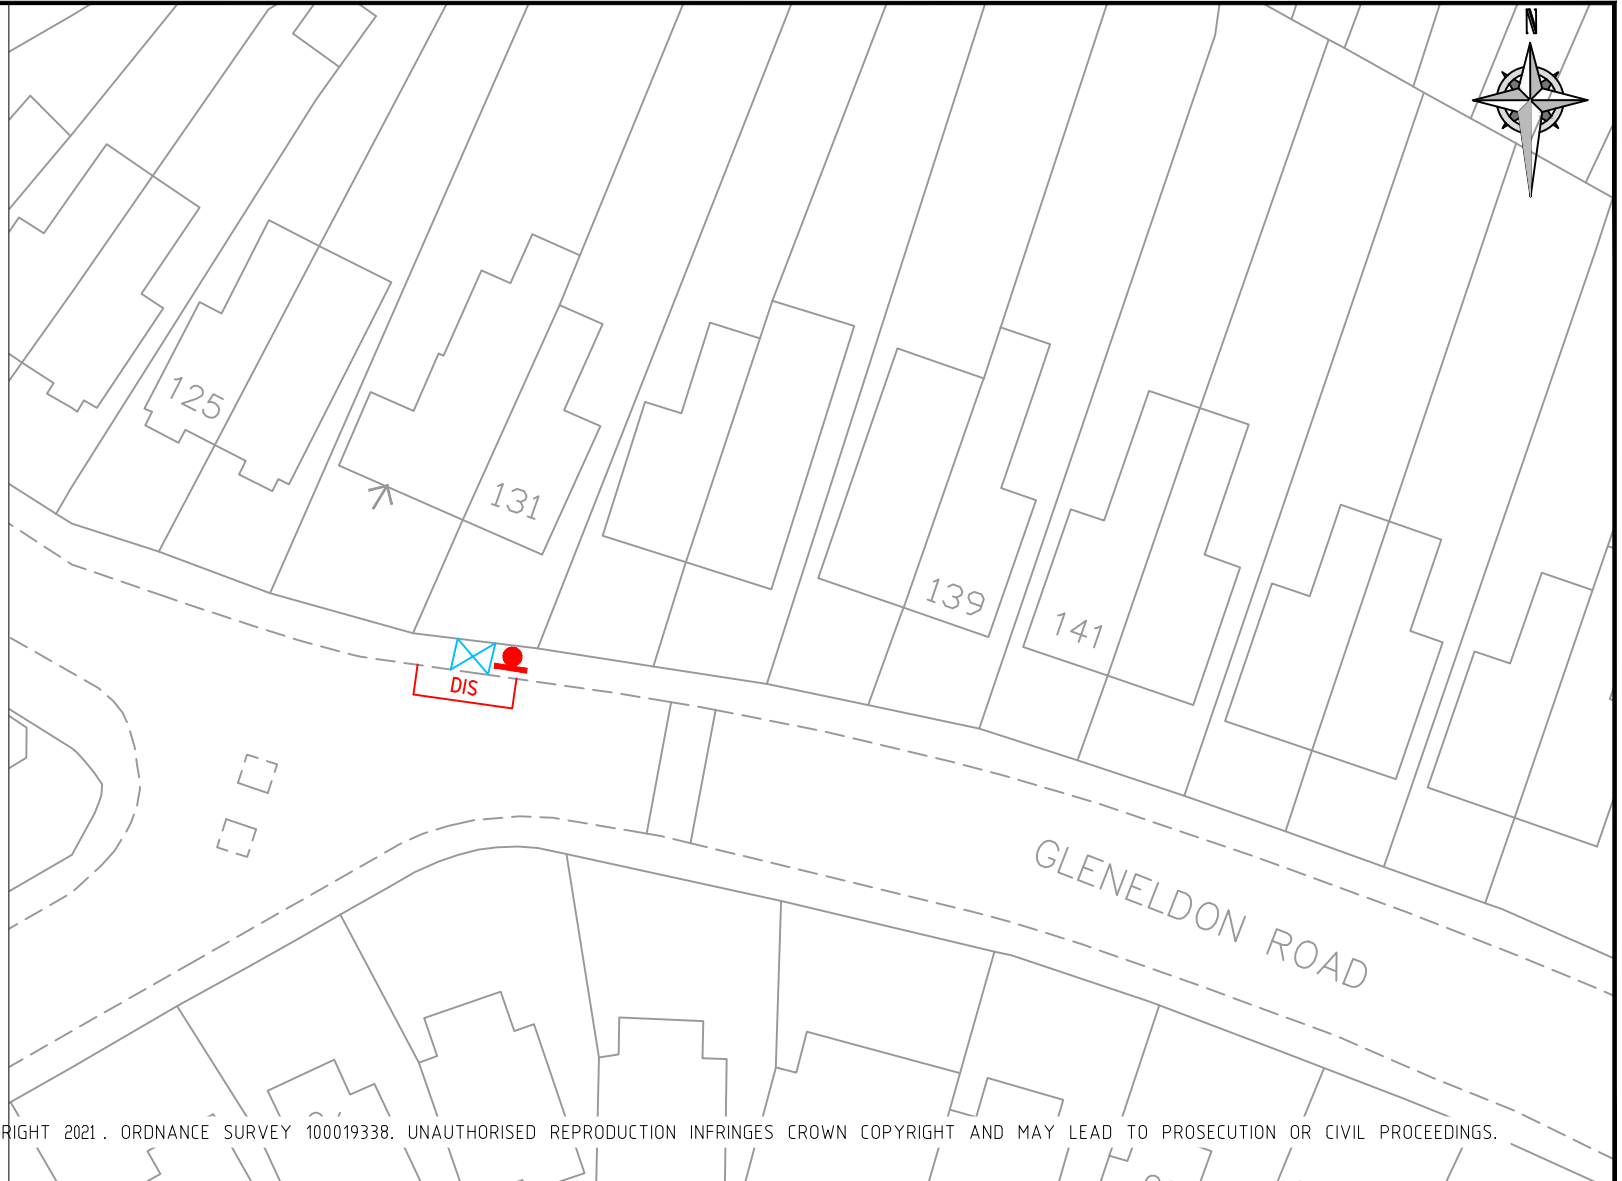

© CROWN COPYRIGHT AND DATABASE RIGHT 2021. ORDNANCE SURVEY 100019338. UNAUTHORISED REPRODUCTION INFRINGES CROWN COPYRIGHT AND MAY LEAD TO PROSECUTION OR CIVIL PROCEEDINGS.

REV	DESCRIPTION	DRAWN	SIG	DATE	CHKD	SIG	DATE	APP	SIG	DATE



Lambeth
 PARKING, STREET MANAGEMENT
 AND COMMERCIAL,
 3RD FLOOR, CIVIC CENTRE
 6 BRIXTON HILL
 LONDON, SW2 1EG
 020 7926 9000

DRAWN	PROJECT		
SC	PROPOSED DISABLED PARKING REMOVAL		
CHKD	DRAWING TITLE		
LM	131 GLENELDON ROAD		
APP	CLASSIFICATION	PAPER	SCALE
CS	TMO	A4	1:500
DATE	DRAWING NO	REVISION	
24/09/21	DB-R-21/22-B1-R17	-	