



NOTES:  
INSTALL BAY MARKING IN ACCORDANCE  
WITH DIA 1028.3 OF THE TSRGD 2016

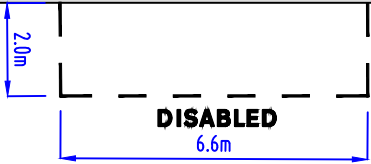

Scheme Ref.	Disabled Bays	
Sign Ref.	101-001	x-height 29.9
Letter colour	BLACK	SIGN FACE
Background	WHITE	Width 450mm
Border	BLACK	Height 295mm
Material	Class R3B Microprismatic	Area 0.13m <sup>2</sup>

PROPOSED

- DIS DISABLED BAY
- INSTALL POST & SIGN
- RESIDENTS BAY

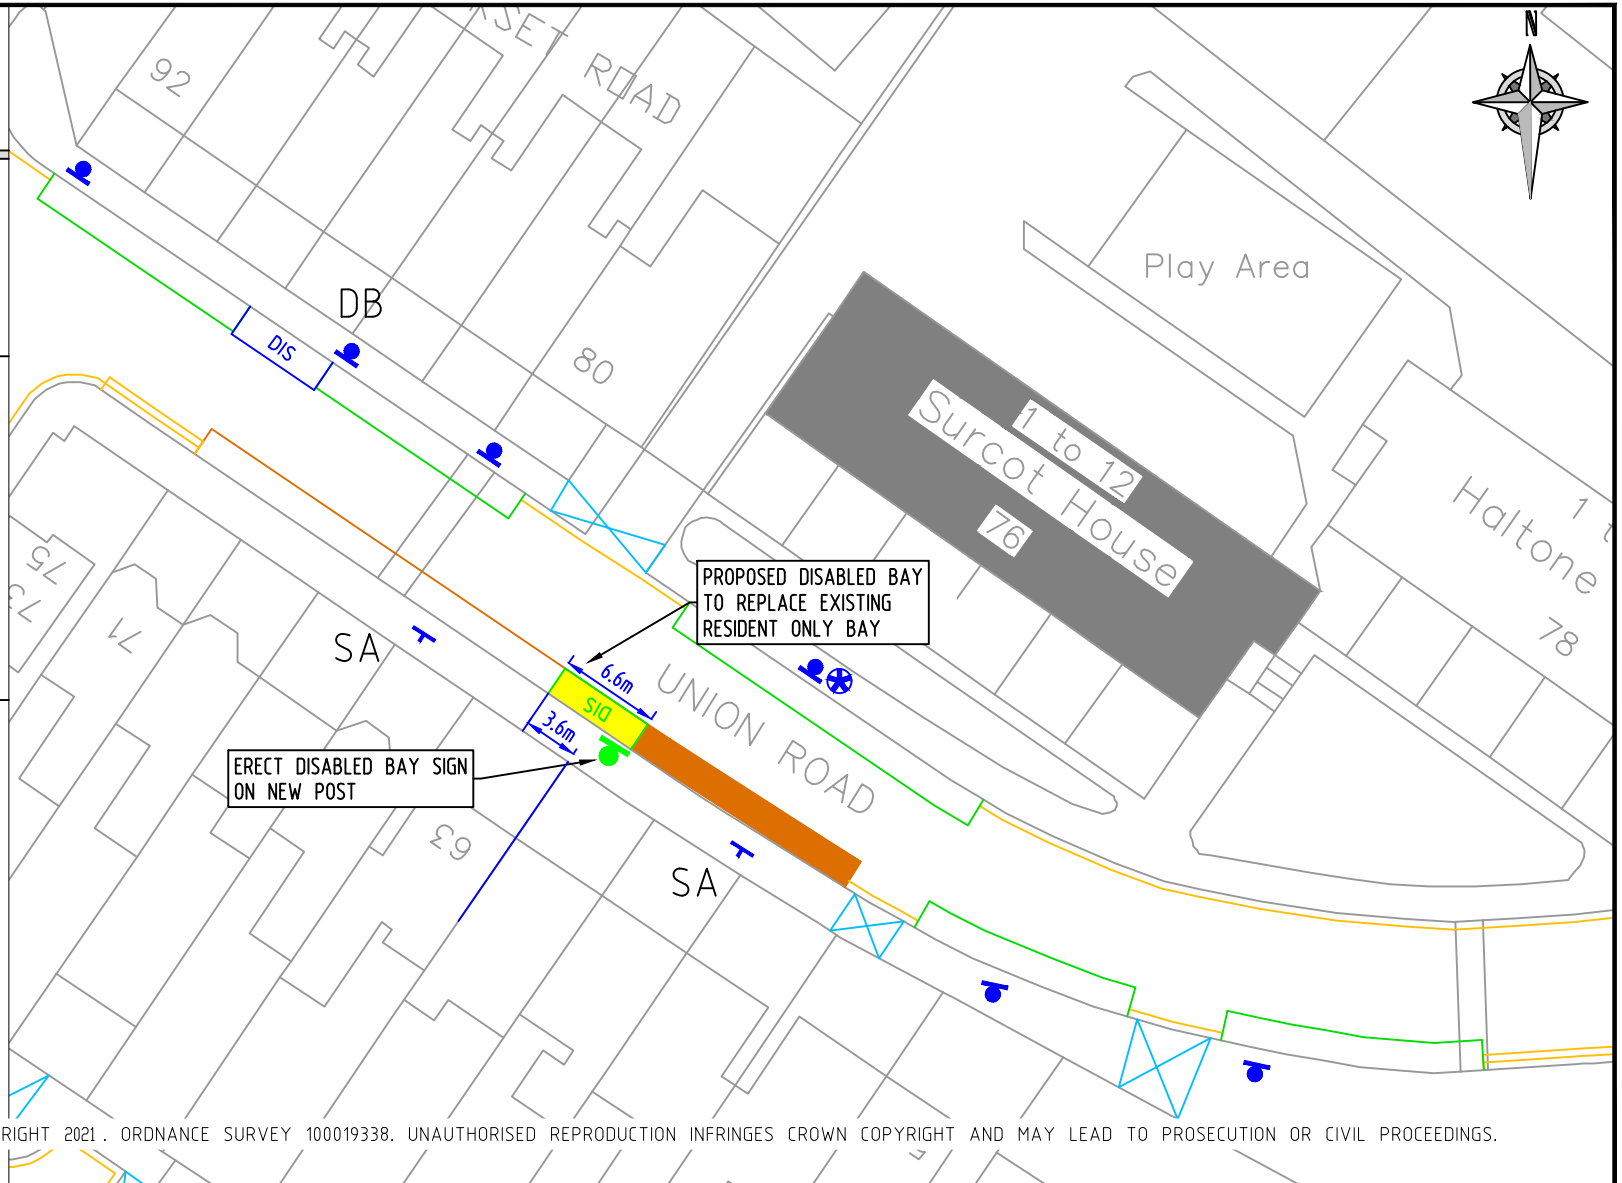

© CROWN COPYRIGHT AND DATABASE RIGHT 2021. ORDNANCE SURVEY 100019338. UNAUTHORISED REPRODUCTION INFRINGES CROWN COPYRIGHT AND MAY LEAD TO PROSECUTION OR CIVIL PROCEEDINGS.

REV	DESCRIPTION	DRAWN	SIG	DATE	CHKD	SIG	DATE	APP	SIG	DATE

**Lambeth**  
PARKING, STREET MANAGEMENT  
AND COMMERCIAL,  
3RD FLOOR, CIVIC CENTRE  
6 BRIXTON HILL  
LONDON, SW2 1EG  
020 7926 9000

DRAWN	PROJECT		
RT	PROPOSED DISABLED PARKING		
CHKD	DRAWING TITLE		
LM	63 UNION ROAD (CPZ S)		
APP	CLASSIFICATION	PAPER	SCALE
CS	TMO	A4	1:500
DATE	DRAWING NO	REVISION	
05/10/21	DB-P-20/21-B2-D28	-	