


File name: \\UK.WSPGROUP.COM\CENTRAL\DATA\PROJECTS\70049494\OVAL GAS WORKS AND TESCO KENNINGTON LANE\02 WIPHW HIGHWAYS\02 DRAWINGS\270R459-WSP-S00-SK-10-0023.DWG, printed on 22 December 2021 15:34:48, by Russell, Matt

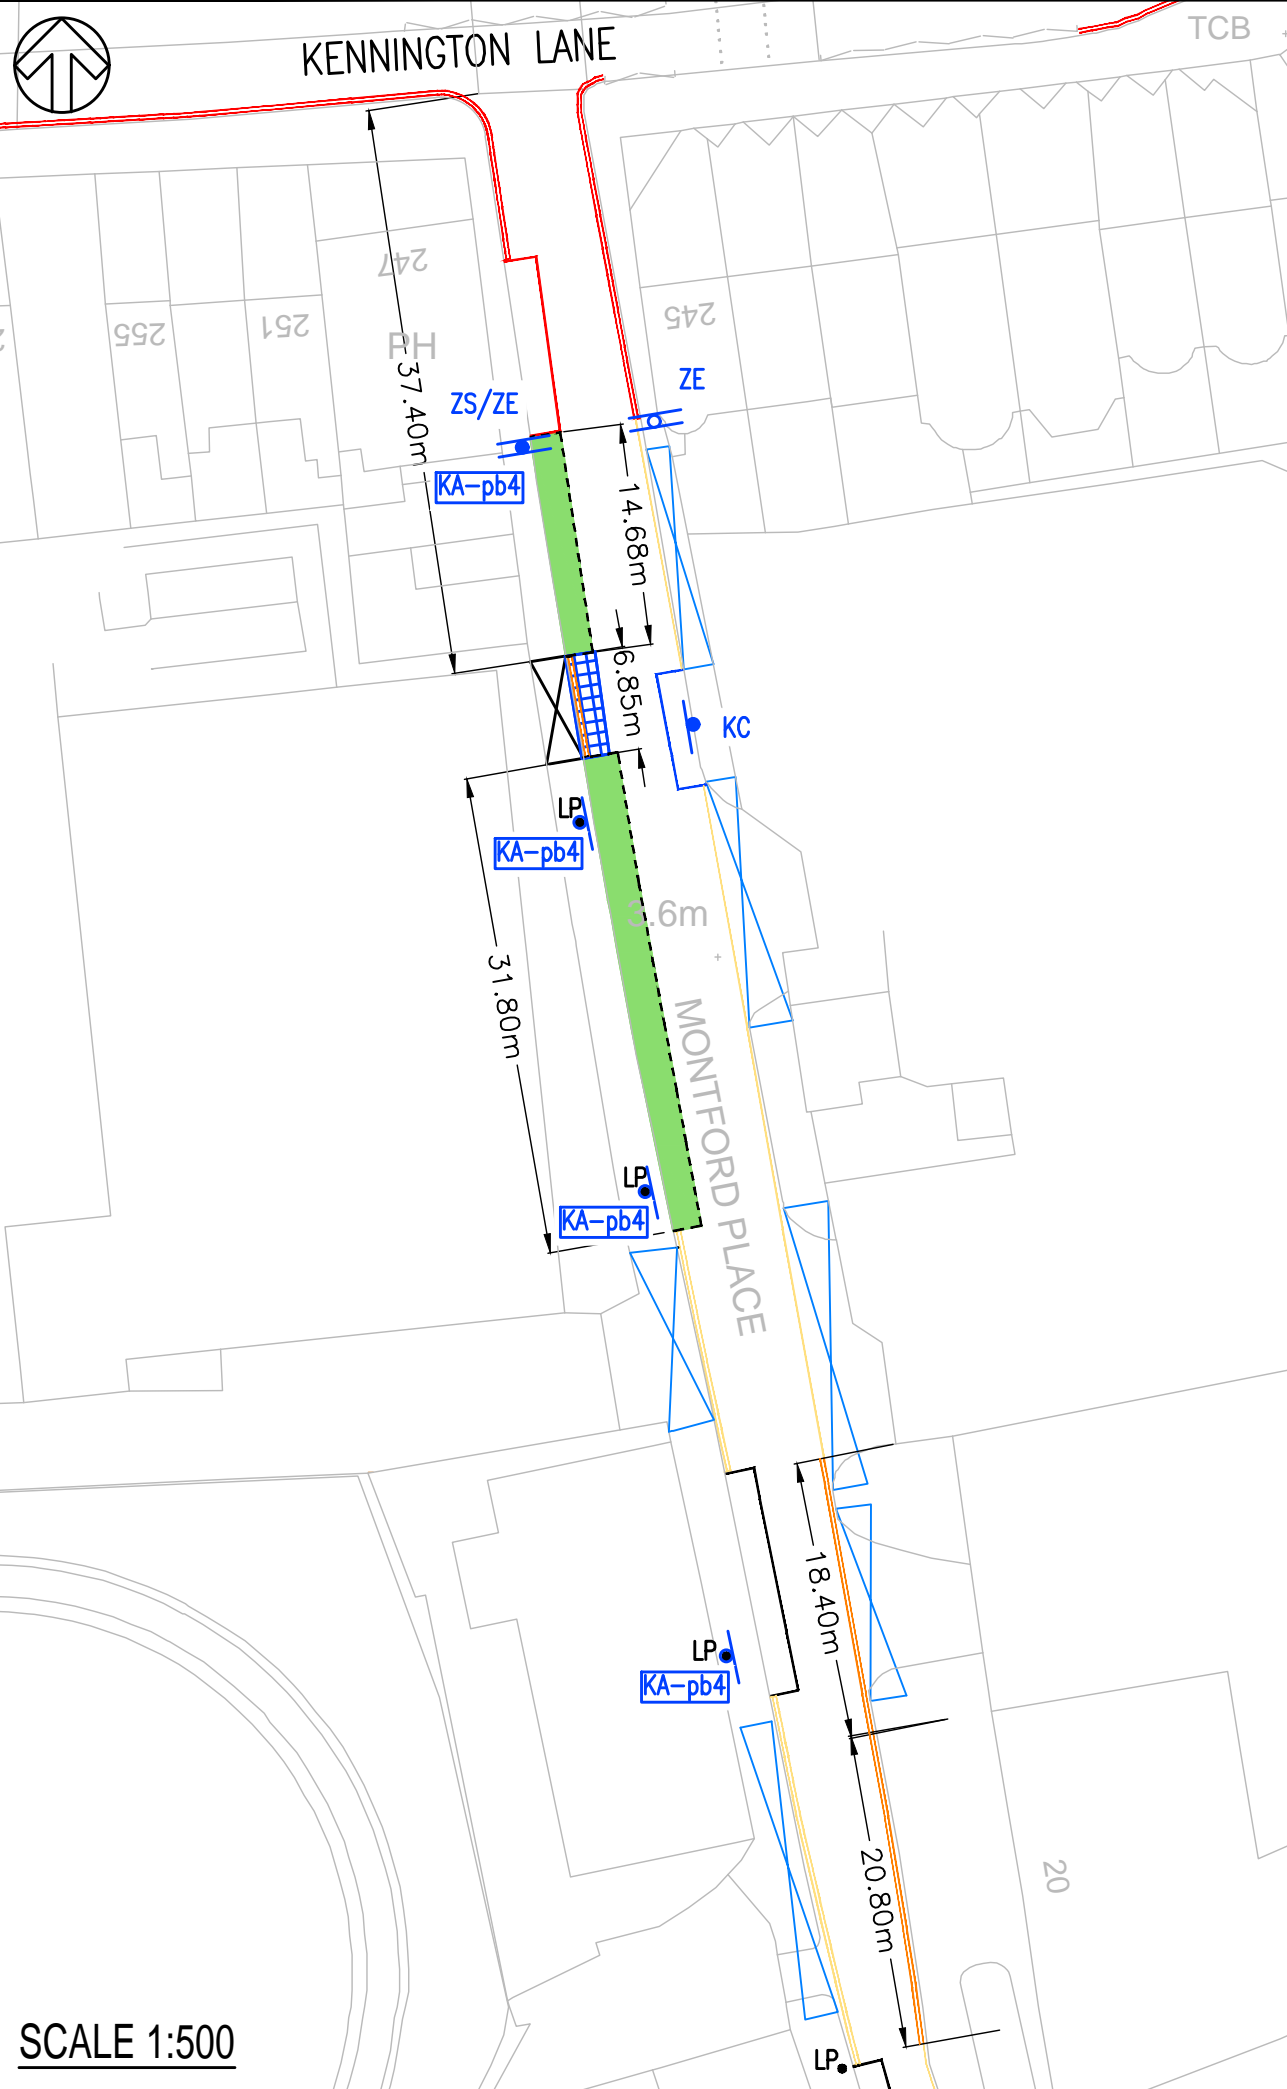












**SCALE 1:500**

**NOTES:**

1. ALL DIMENSIONS ARE IN METERS UNLESS OTHERWISE STATED.
2. THE CONTRACTOR IS TO VERIFY SETTING OUT INFORMATION PRIOR TO COMMENCING CONSTRUCTION AND NOTIFY THE ENGINEER IN THE EVENT OF ANY DISCREPANCIES.

**EXISTING**


-  SINGLE YELLOW LINE
-  DOUBLE YELLOW LINE
-  SINGLE RED LINE
-  DOUBLE RED LINE OR TFL RED ROUTE
-  RED ROUTE BAY
-  SHARED USE BAY (R,PbP)
-  SHARED USE BAY (R,B)
-  CROSSOVER
-  LP • EXISTING LAMP COLUMN
-  • SIGN AND POST
-  d SIGN ON LAMP COLUMN


**DO NOT SCALE**

**REMOVE**

 SHARED USE BAY (R,PbP)

**PROPOSED**

 SHARED USE PARKING BAY (R,PbP)

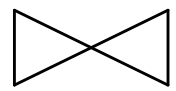 CROSSOVER

 DOUBLE YELLOW LINE

REV	DATE	BY	DESCRIPTION	CHK	APP
P04	21/12/2021	MR	REVISED FOLLOWING LAMBETH COMMENTS	SGD	SGD
P03	01/12/2021	SE	REVISED FOLLOWING LAMBETH COMMENTS	SGD	SGD
P02	-	SE	REVISED FOLLOWING LAMBETH COMMENTS	SGD	SGD
P01	27/09/2021	SE	FIRST ISSUE	SGD	SGD

DRAWING STATUS: **A - FOR CONSTRUCTION**



WSP House  
70 Chancery Lane  
London  
WC2A 1AF, UK

T+ 44 (0) 207 314 5000  
F+ 44 (0) 207 314 5111  
wsp.com

CLIENT: **BERKELEY HOMES**

ARCHITECT: **FORMATION ARCHITECTS LTD**

PROJECT: **OVAL TESCO KENNINGTON LANE**

TITLE: **MONTFORD PLACE PERMANENT TRO**

SCALE @ A3: 1:500      CHECKED: SGD      APPROVED: SGD

PROJECT No: 70049494      DESIGNED: SE      DRAWN: SE      DATE: December 21

DRAWING No: **R459-WSP-S00-SK-10-0023**      REV: **P04**

© WSP UK Ltd