



KEY

PROPOSED

 PERMIT HOLDERS ONLY PAST THIS POINT (PHOPTP)

EXISTING

 SINGLE RED LINE (TFL)

 DOUBLE RED LINE (TFL)


 SINGLE YELLOW LINE

 CROSSOVER

 RESIDENTS BAYS

 SHARED USE BAY (R, B, P&D)

 CAR CLUB BAY

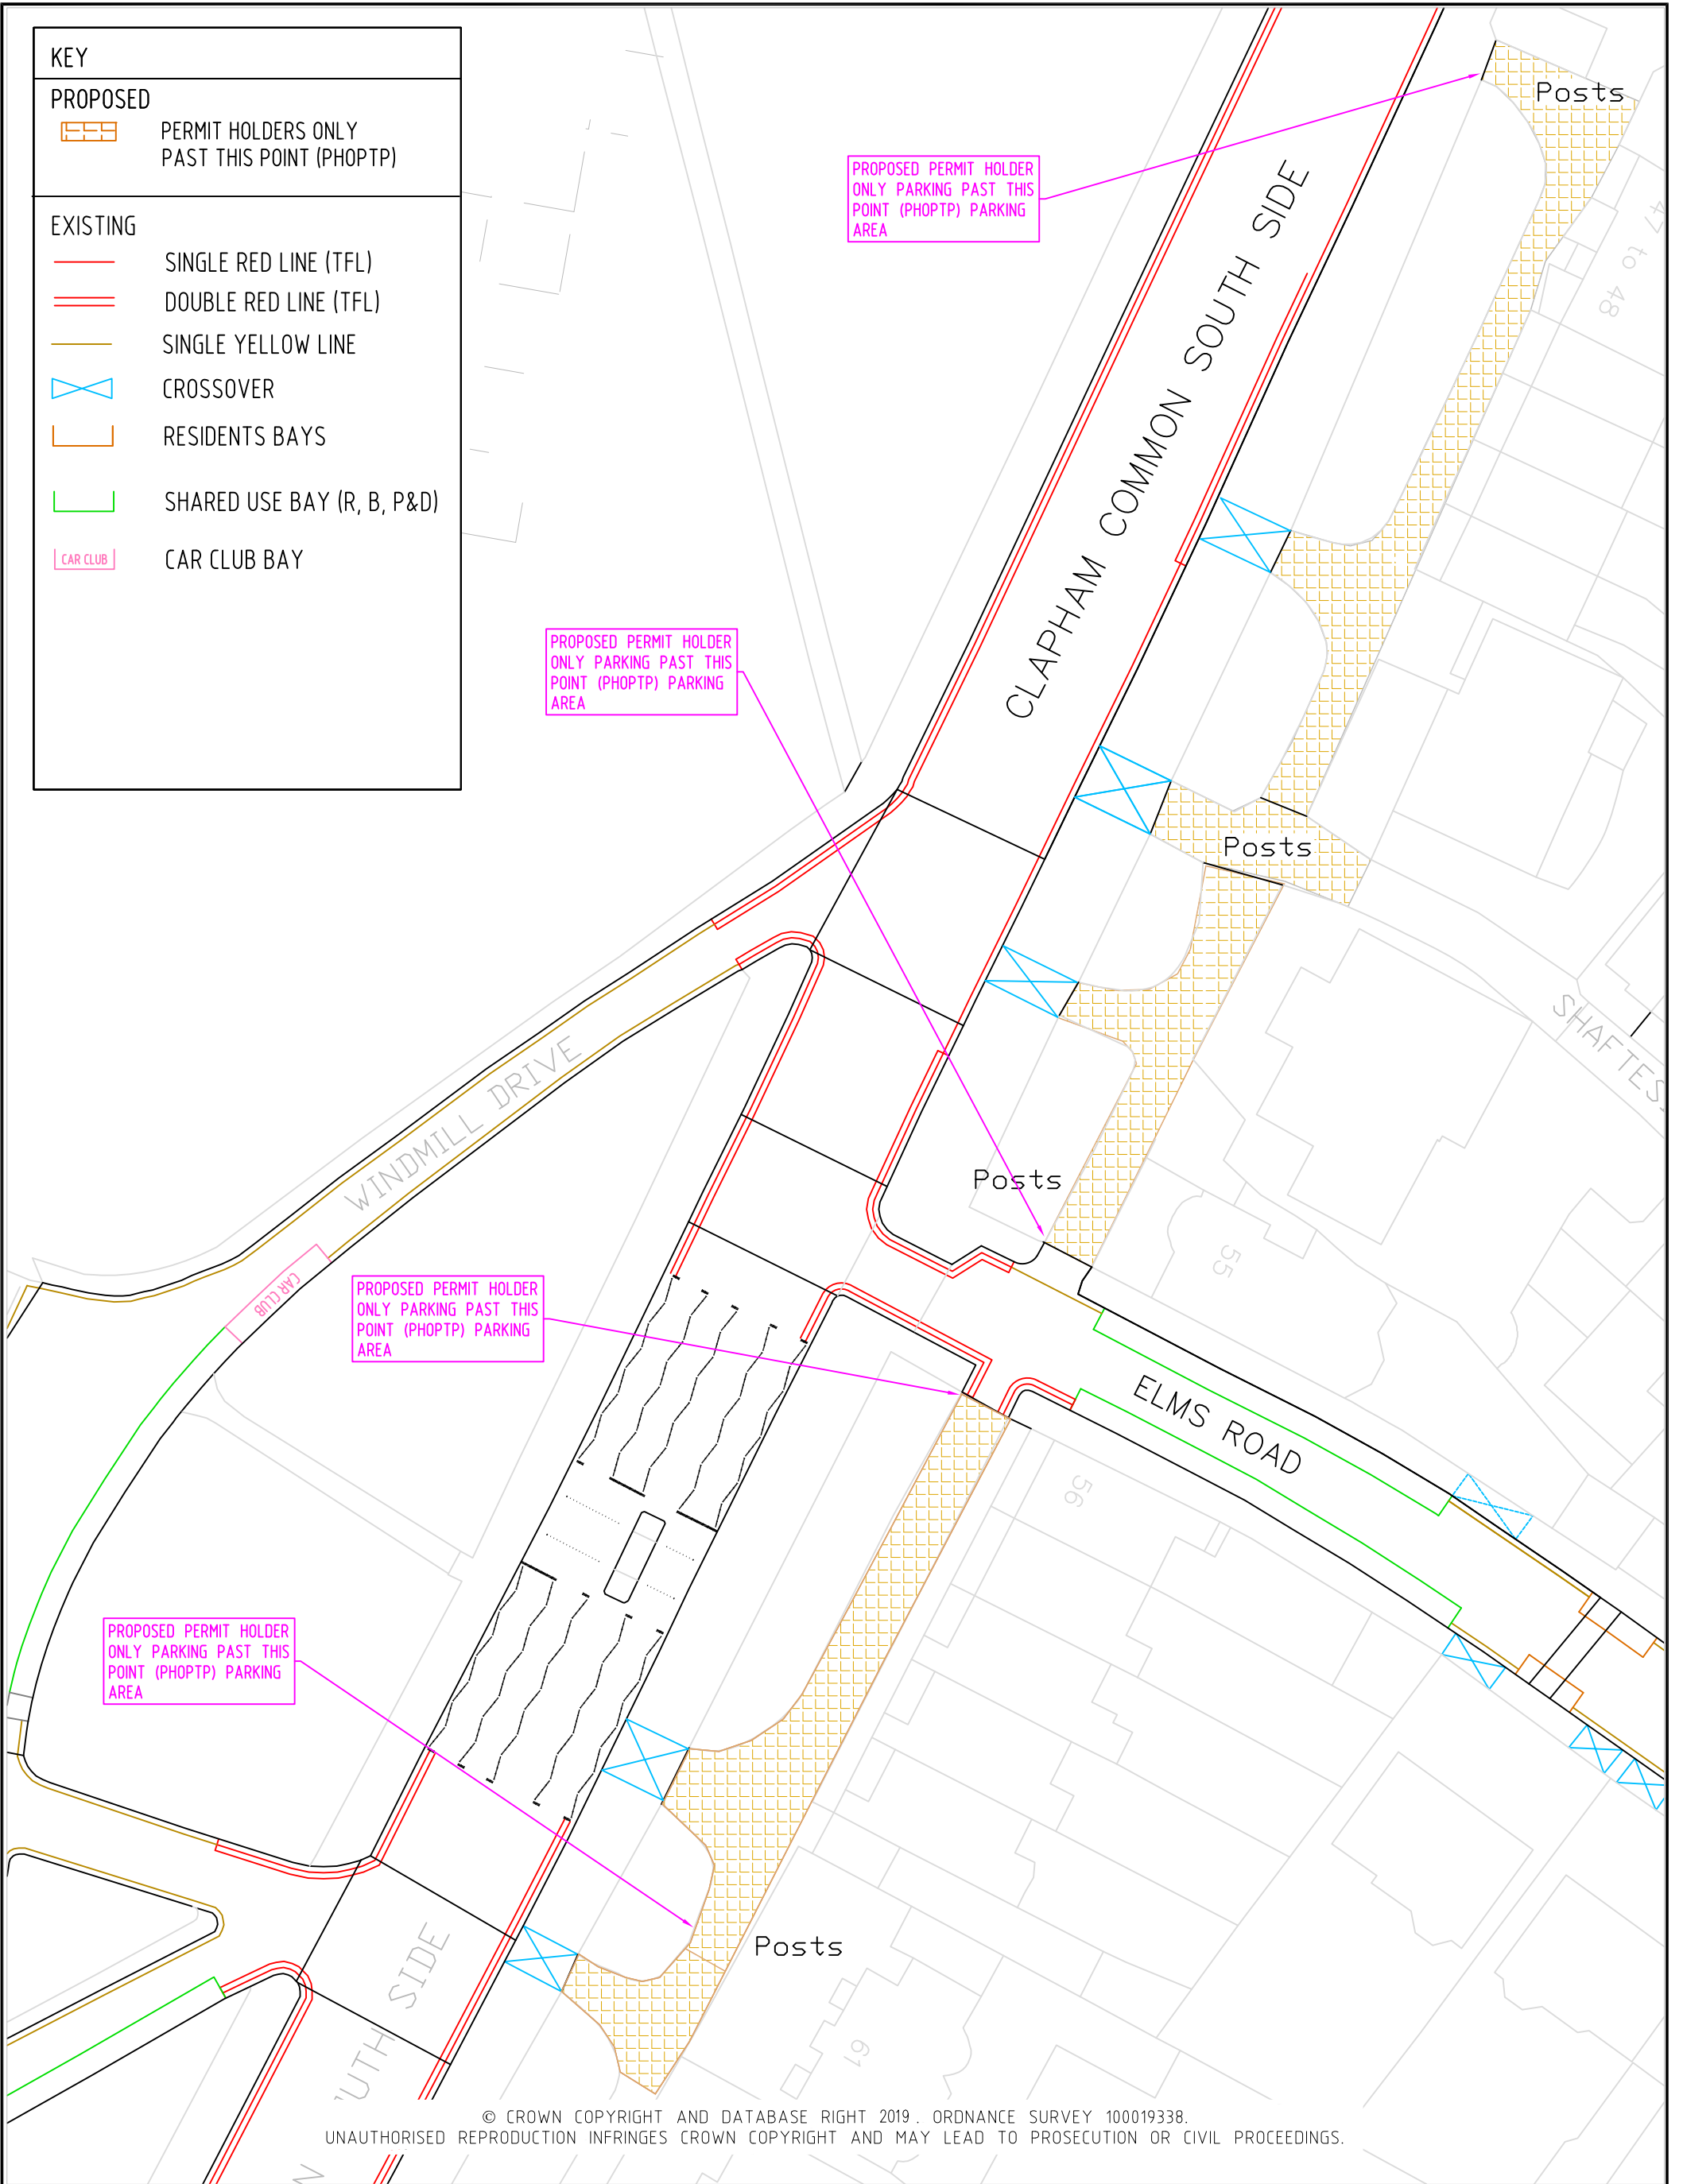

© CROWN COPYRIGHT AND DATABASE RIGHT 2019. ORDNANCE SURVEY 100019338.
UNAUTHORISED REPRODUCTION INFRINGES CROWN COPYRIGHT AND MAY LEAD TO PROSECUTION OR CIVIL PROCEEDINGS.

REV	DESCRIPTION	DRAWN	SIG	DATE	CHKD	SIG	DATE	APP	SIG	DATE



Lambeth Transport
CAPITAL PROGRAMMES
4TH FLOOR, BLUE STAR HOUSE
234-244 STOCKWELL ROAD
LONDON, SW9 9SP
020 7926 9000

DRAWN	CS	PROJECT	THE PADDOCK - PERMIT PARKING		
CHKD	-	DRAWING TITLE	O/S NOS. 56-61		
APP	-	CLASSIFICATION	-	PAPER	SCALE
				A3	1:500
DATE	15.05.19	DRAWING NO	DES-CPZ-N-2011-002C	REVISION	-