

QB-EV

P 

Electric vehicle recharging point
Permit holders only QR QB
Max stay 24 hours
No return within 2 hours

Scheme Ref.	CPZ S - EV BAYS	x-height	15.0
Sign Ref.	EB-EV	SIGN FACE	
Letter colour	BLACK	Width	290mm
Background	WHITE	Height	345mm
Border	BLACK	Area	0.10m ²
Material	Class R38 Microprismatic		

EV-S


You must be actively charging to park in this bay

Scheme Ref.	CPZ R - EV SIGN	x-height	15.0
Sign Ref.	EV-S	SIGN FACE	
Letter colour	BLACK	Width	320mm
Background	WHITE	Height	115mm
Border	BLACK	Area	0.04m ²
Material	Class R38 Microprismatic		







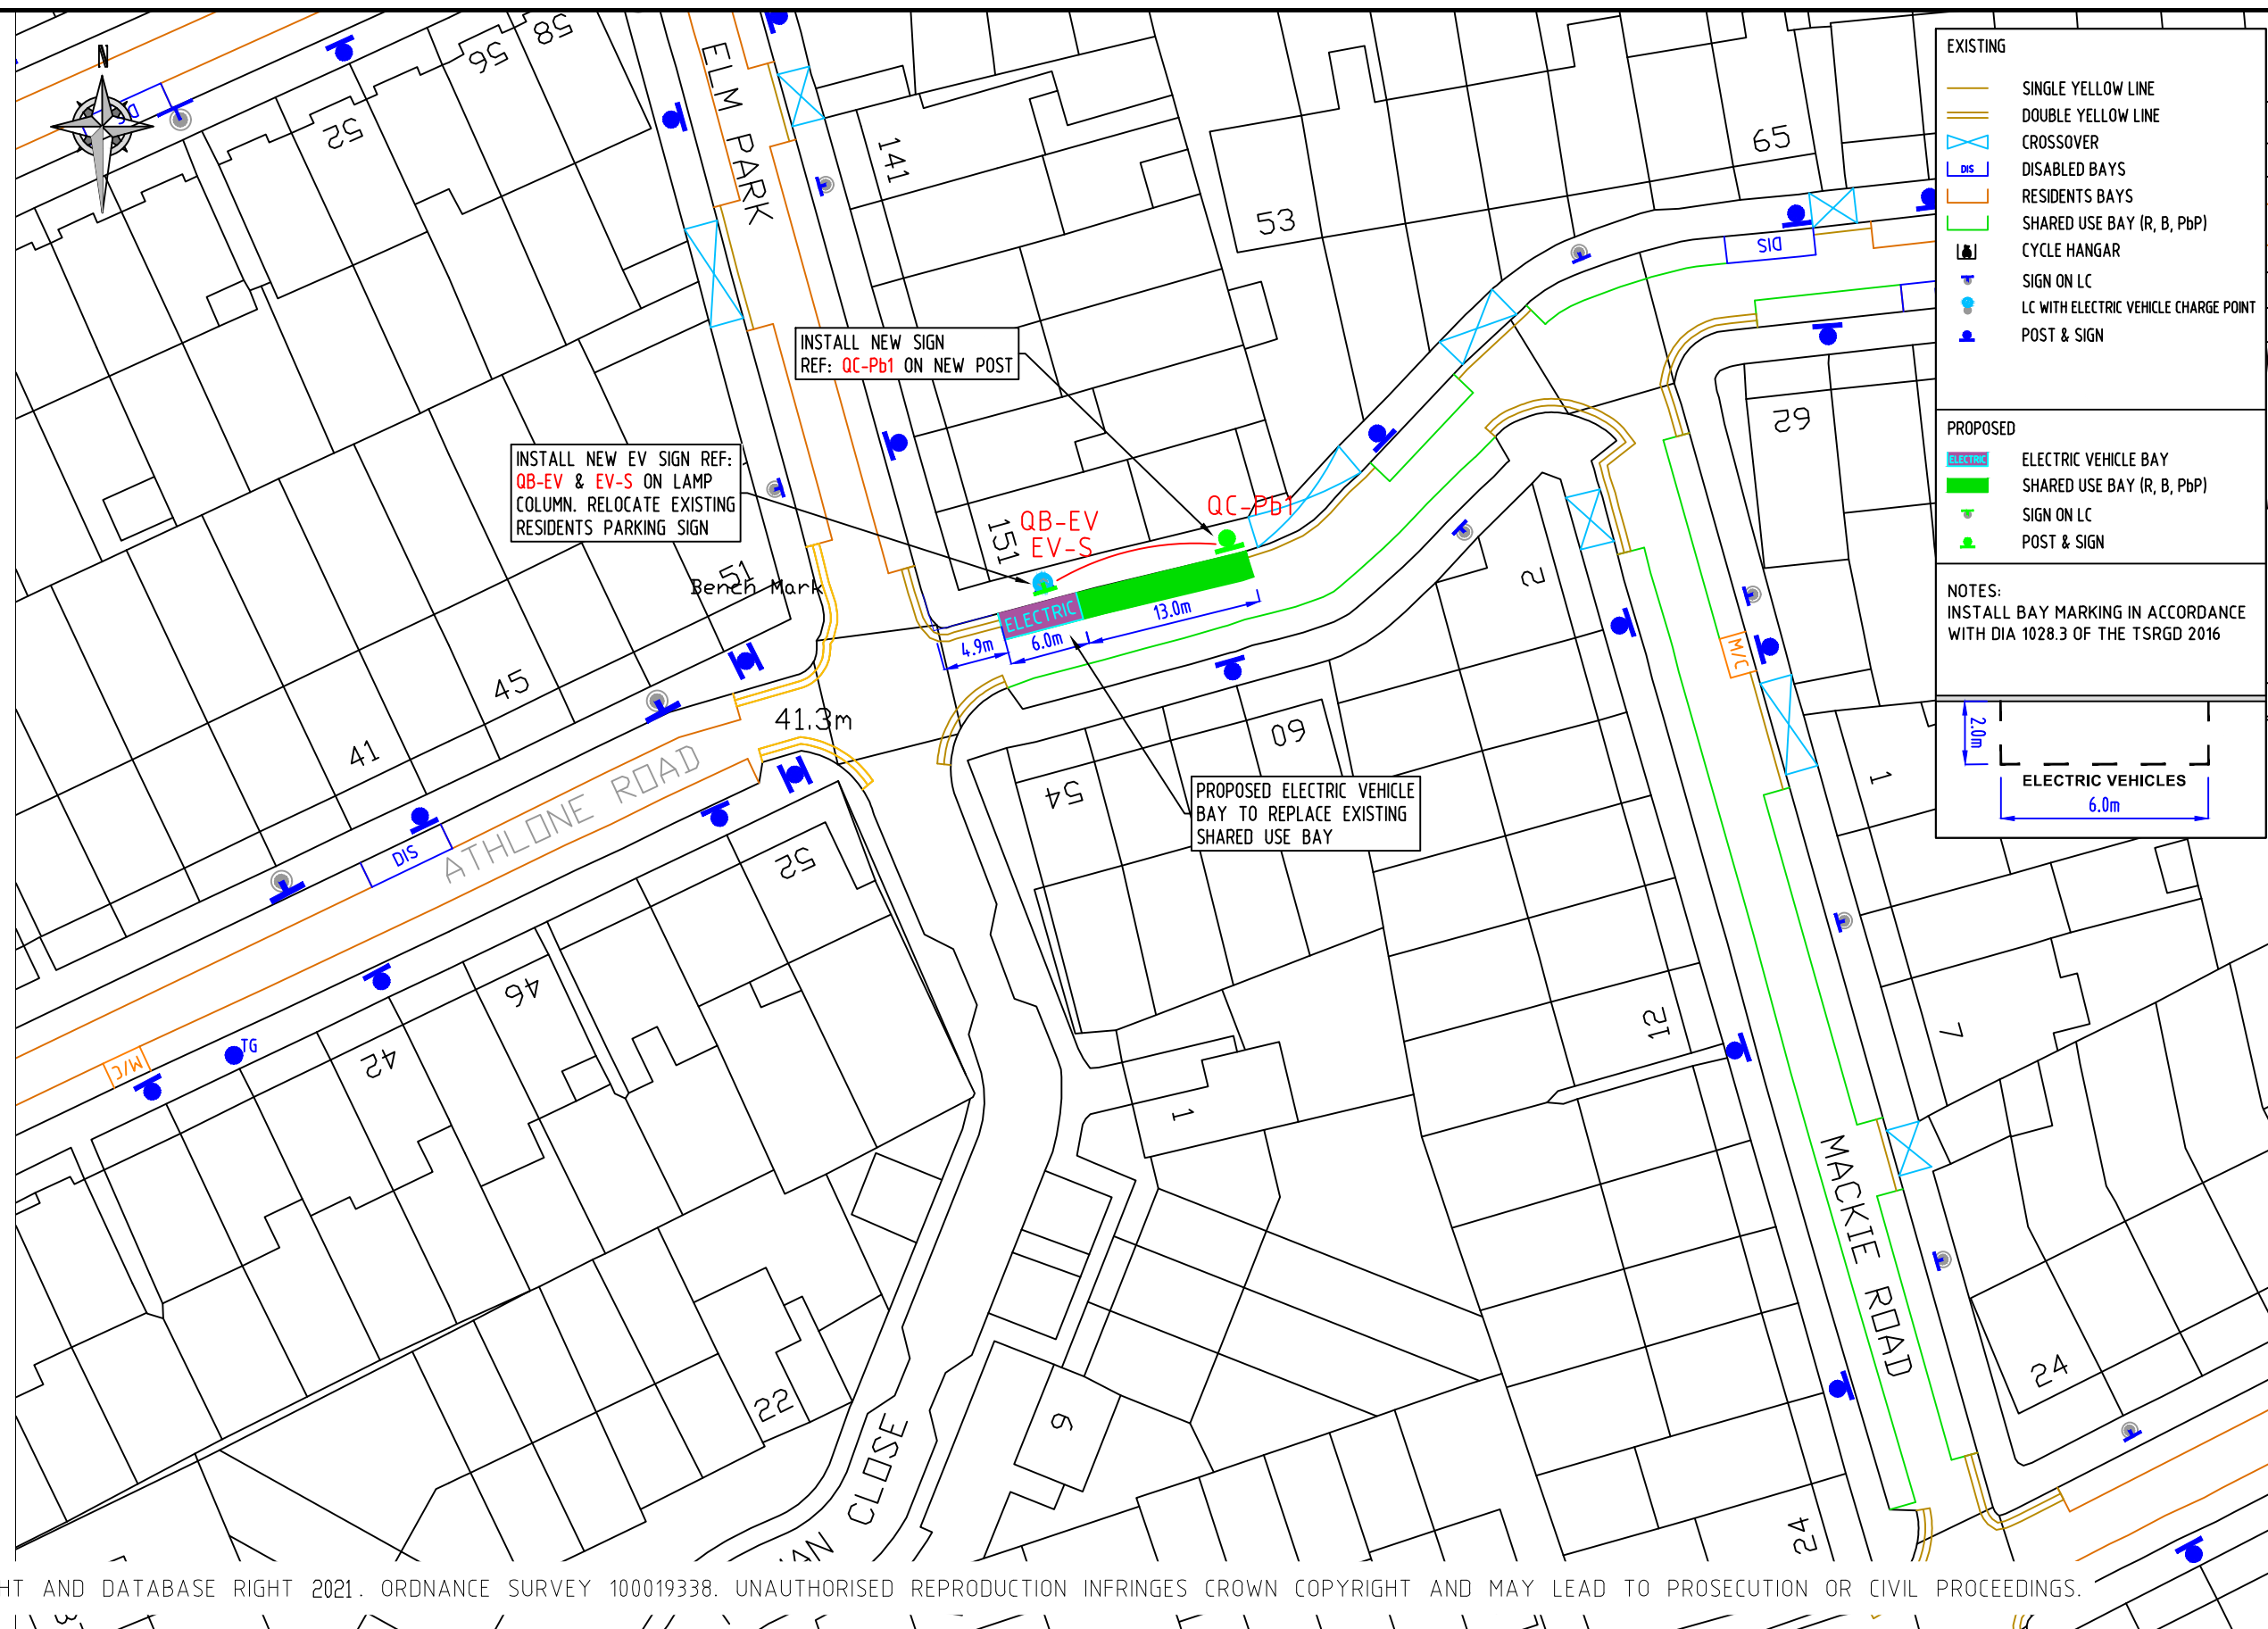



QC-Pb1

P Mon - Fri
10 am - Noon
Permit holders QR QB
or
Pay by phone
0207 005 0055
quoting location
79631
Max stay 1 hour




Scheme Ref.	CPZ R - EV BAYS	x-height	14.9
Sign Ref.	QC-Pb1	SIGN FACE	
Letter colour	BLACK	Width	290mm
Background	WHITE	Height	360mm
Border	BLACK	Area	0.10m ²
Material	Class R38 Microprismatic		




EXISTING

-  SINGLE YELLOW LINE
-  DOUBLE YELLOW LINE
-  CROSSOVER
-  DISABLED BAYS
-  RESIDENTS BAYS
-  SHARED USE BAY (R, B, PbP)
-  CYCLE HANGAR
-  SIGN ON LC
-  LC WITH ELECTRIC VEHICLE CHARGE POINT
-  POST & SIGN

PROPOSED

-  ELECTRIC VEHICLE BAY
-  SHARED USE BAY (R, B, PbP)
-  SIGN ON LC
-  POST & SIGN

NOTES:
INSTALL BAY MARKING IN ACCORDANCE WITH DIA 1028.3 OF THE TSRGD 2016

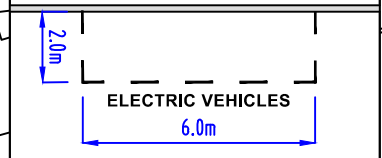

© CROWN COPYRIGHT AND DATABASE RIGHT 2021. ORDNANCE SURVEY 100019338. UNAUTHORISED REPRODUCTION INFRINGES CROWN COPYRIGHT AND MAY LEAD TO PROSECUTION OR CIVIL PROCEEDINGS.

NOTES:

REV	DESCRIPTION	DRAWN	SIG	DATE	CHKD	SIG	DATE	APP	SIG	DATE

Lambeth
PARKING, STREET MANAGEMENT AND COMMERCIAL,
3RD FLOOR, CIVIC CENTRE
6 BRIXTON HILL
LONDON, SW2 1EG
020 7926 9000

DRAWN	SC	PROJECT	PROPOSED ELECTRIC VEHICLE PARKING		
CHKD	GWA	DRAWING TITLE	ATHLONE ROAD (CPZ Q)		
APP	LM	CLASSIFICATION	TMO	PAPER	A3
		SCALE	1:500		
DATE	27.08.21	DRAWING NO	DES-CPZ-EVB-1002-001-41	REVISION	-