

BC-EV




Scheme Ref.	CPZ B - EV Bays	x-height	15.0
Sign Ref.	BC-EV	SIGN FACE	
Letter colour	WHITE	Width	145mm
Background	DARK GREEN	Height	190mm
Border	WHITE	Area	0.03m ²
Material	Class R3B Microprismatic		

EV-S




Scheme Ref.	CPZ R - EV SIGN	x-height	15.0
Sign Ref.	EV-S	SIGN FACE	
Letter colour	BLACK	Width	160mm
Background	WHITE	Height	60mm
Border	BLACK	Area	0.01m ²
Material	Class R3B Microprismatic		

B1A

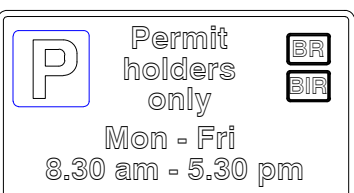

Scheme Ref.	BRIXTON 'B' CPZ	x-height	20.0
Sign Ref.	B1A	SIGN FACE	
Letter colour	BLACK	Width	460mm
Background	WHITE	Height	250mm
Border	BLACK	Area	0.12m ²
Material	Class RA2 (12899-12007)		

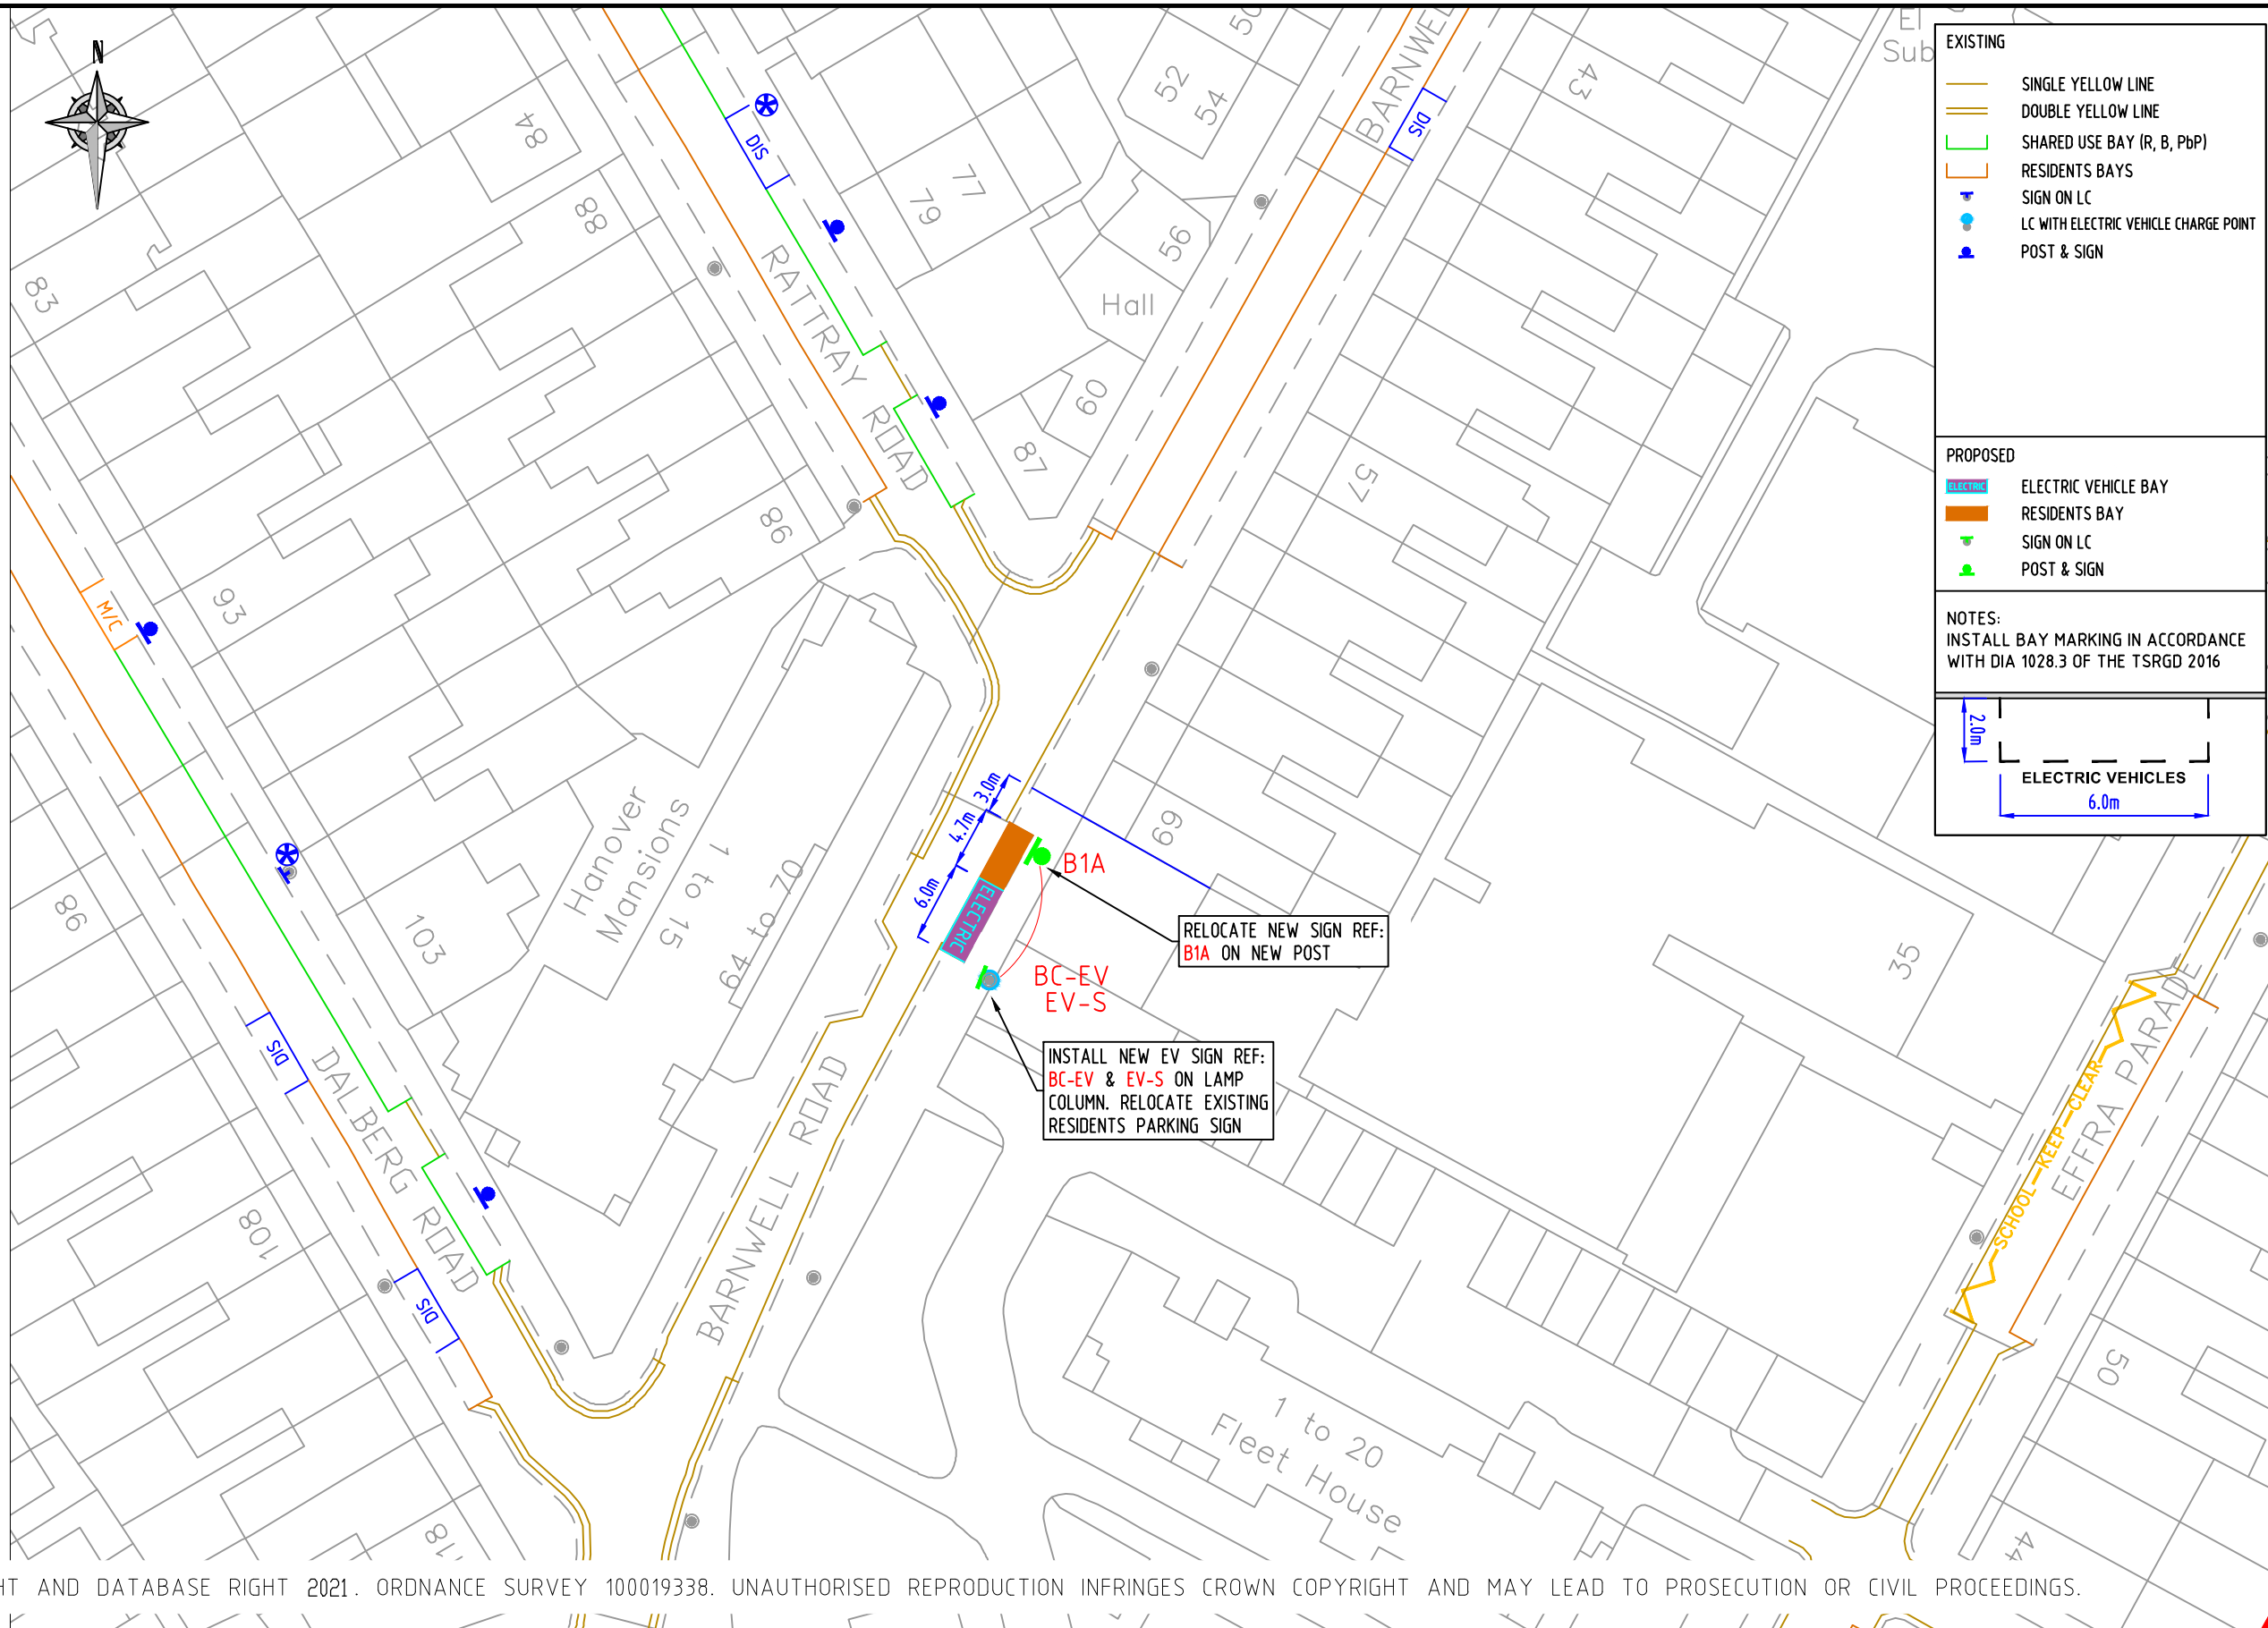

EXISTING

- SINGLE YELLOW LINE
- DOUBLE YELLOW LINE
- SHARED USE BAY (R, B, PbP)
- RESIDENTS BAYS
- SIGN ON LC
- LC WITH ELECTRIC VEHICLE CHARGE POINT
- POST & SIGN

PROPOSED

- ELECTRIC VEHICLE BAY
- RESIDENTS BAY
- SIGN ON LC
- POST & SIGN

NOTES:
INSTALL BAY MARKING IN ACCORDANCE WITH DIA 1028.3 OF THE TSRGD 2016

2.0m
6.0m
ELECTRIC VEHICLES

NOTES:

REV	DESCRIPTION	DRAWN	SIG	DATE	CHKD	SIG	DATE	APP	SIG	DATE

PARKING, STREET MANAGEMENT AND COMMERCIAL,
3RD FLOOR, CIVIC CENTRE
6 BRIXTON HILL
LONDON, SW2 1EG
020 7926 9000

DRAWN	SC	PROJECT	PROPOSED ELECTRIC VEHICLE PARKING		
CHKD	GWA	DRAWING TITLE	BARNWELL ROAD (CPZ B)		
APP	LM	CLASSIFICATION	TMO	PAPER	A3
		SCALE	1:500		
DATE	27.08.21	DRAWING NO	DES-CPZ-EVB-1002-001-04	REVISION	-