

NA-EV


Electric vehicle recharging point  
Permit holders only NR  
Max stay 24 hours  
No return within 2 hours

Scheme Ref.	CPZ - EV BAYS	x-height	15.0
Sign Ref.	NA-EV		SIGN FACE
Letter colour	BLACK		290mm
Background	WHITE		345mm
Border	BLACK		0.10m <sup>2</sup>
Material	Class R38 Microprismatic		

EV-S

You must be actively charging to park in this bay

Scheme Ref.	CPZ - EV BAYS	x-height	15.0
Sign Ref.	EV-S		SIGN FACE
Letter colour	BLACK		320mm
Background	WHITE		115mm
Border	BLACK		0.04m <sup>2</sup>
Material	Class R38 Microprismatic		

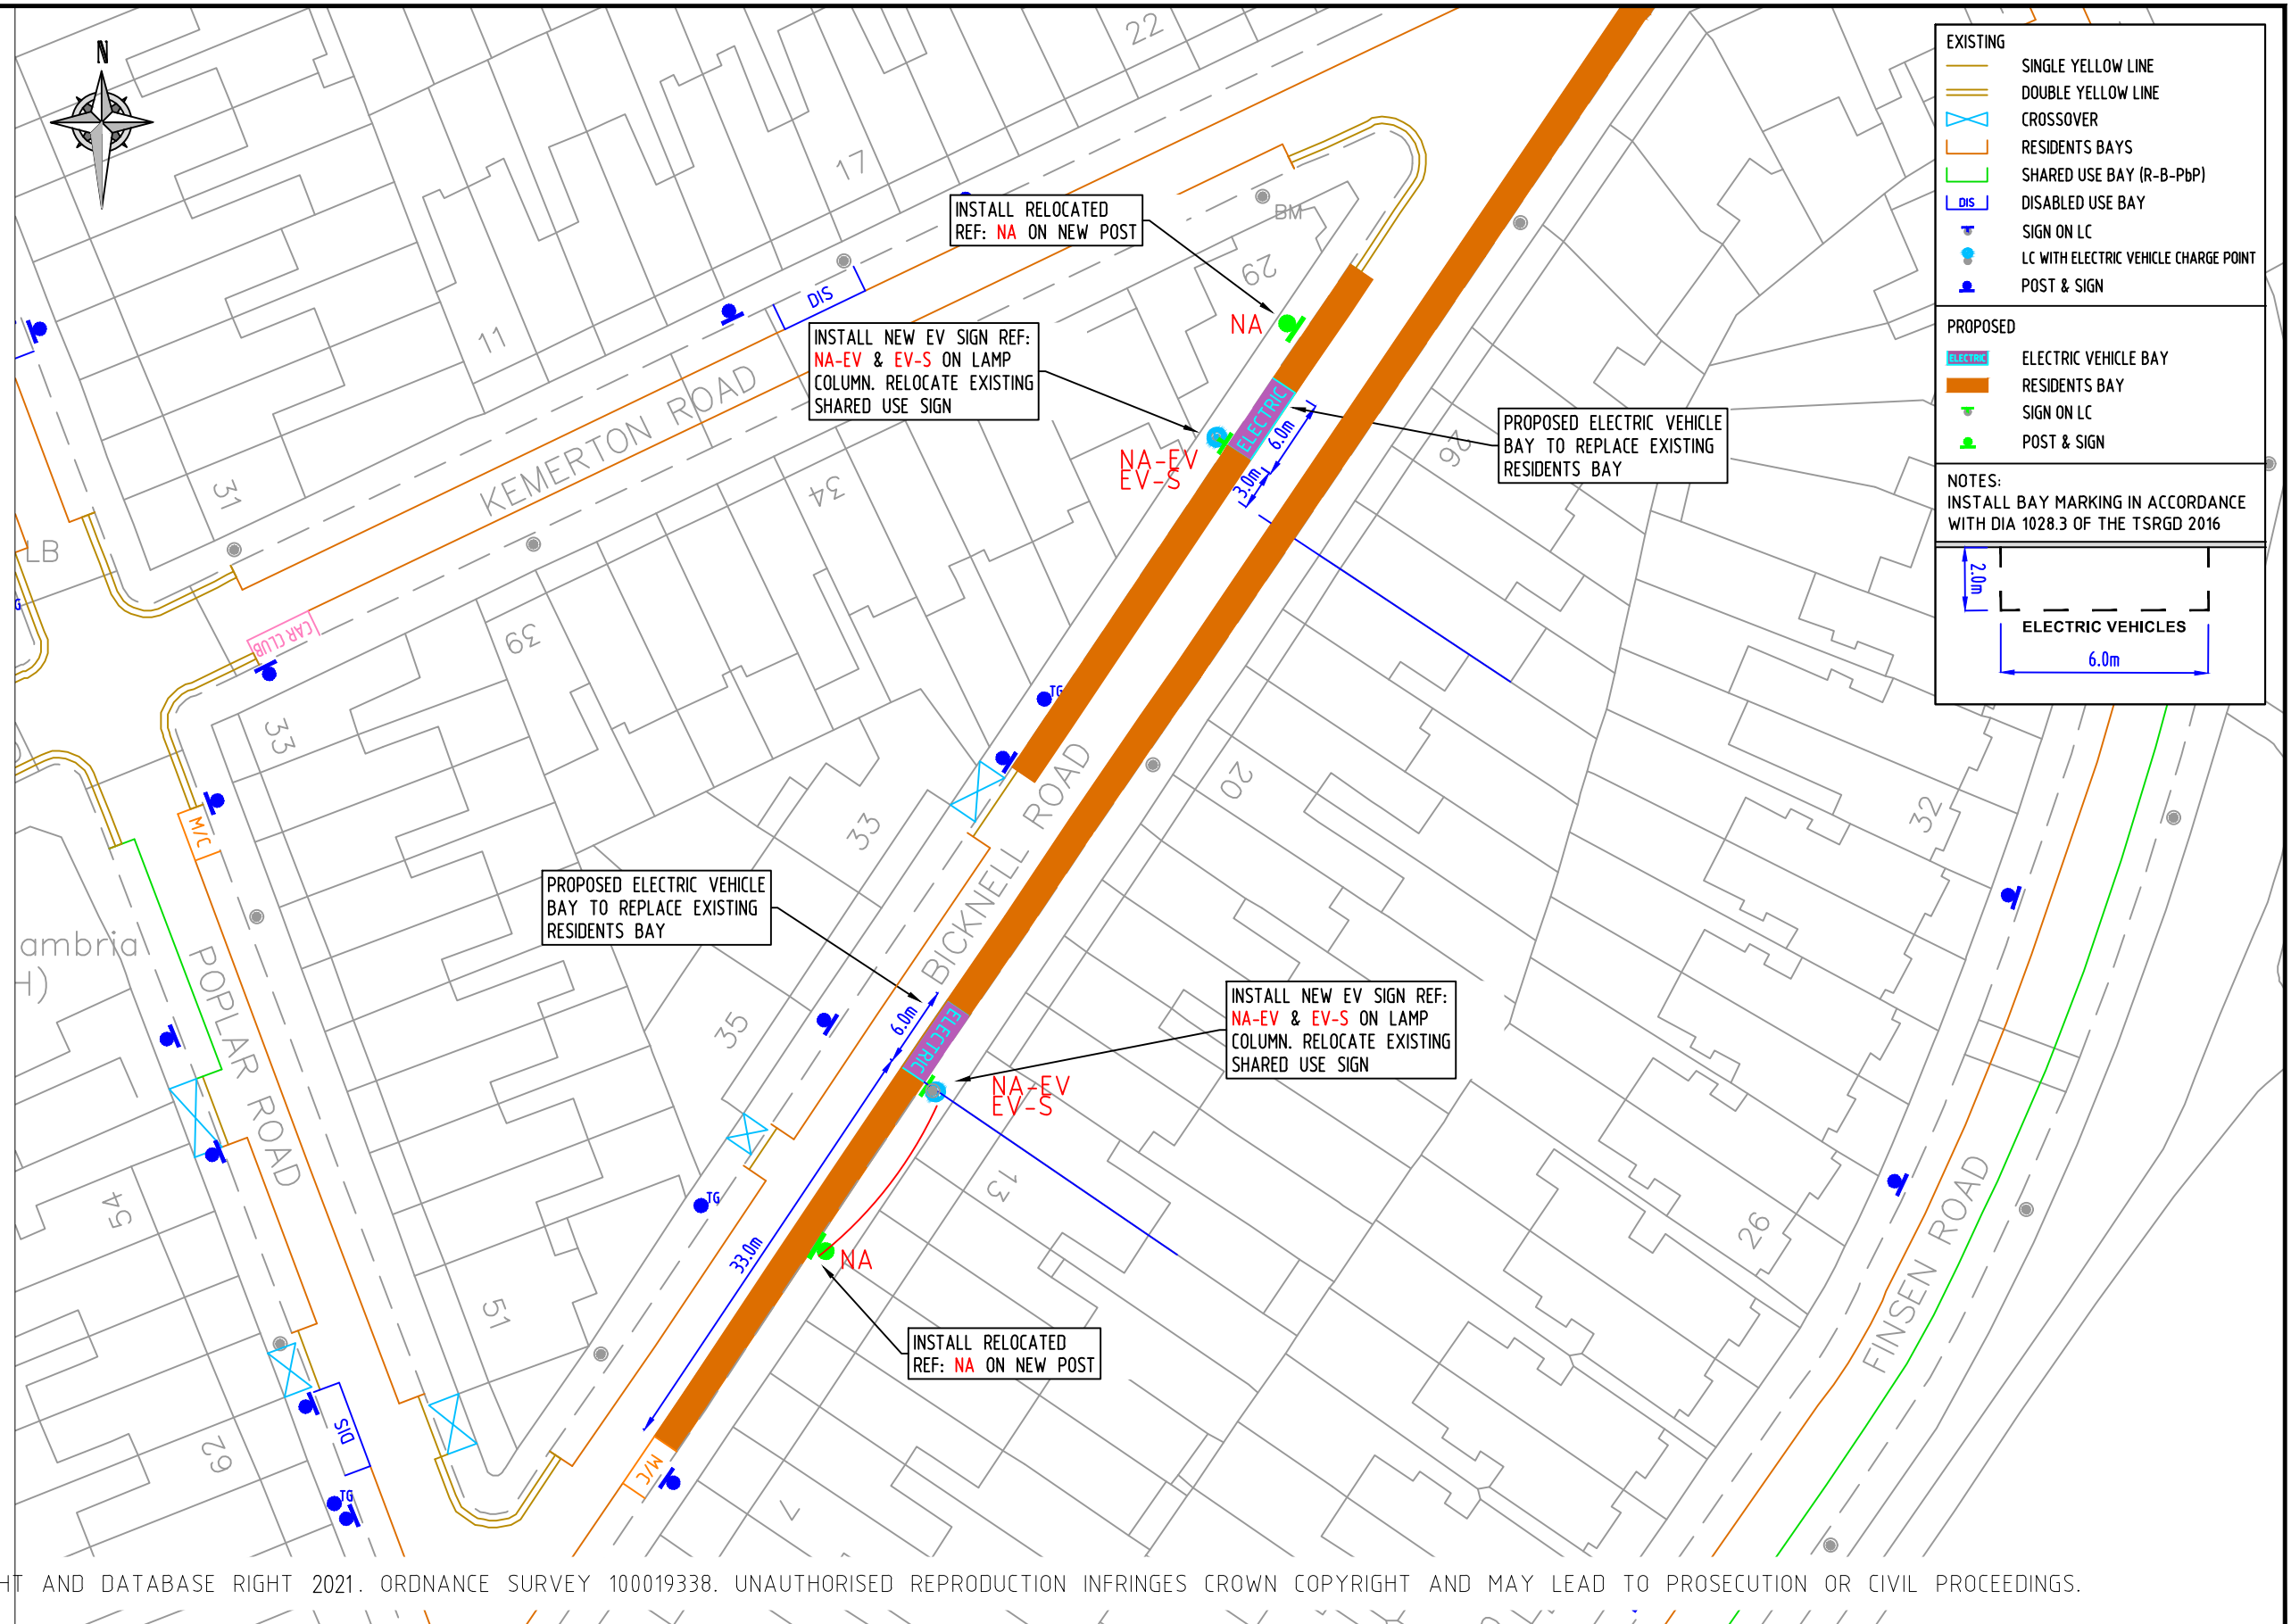

NOTES:

REV	DESCRIPTION	DRAWN	SIG	DATE	CHKD	SIG	DATE	APP	SIG	DATE

**Lambeth**  
PARKING, STREET MANAGEMENT AND COMMERCIAL,  
3RD FLOOR, CIVIC CENTRE  
6 BRIXTON HILL  
LONDON, SW2 1EG  
020 7926 9000

DRAWN	PROJECT	DRAWING TITLE	CLASSIFICATION	PAPER	SCALE	DATE	DRAWING NO	REVISION
SC	PROPOSED ELECTRIC VEHICLE PARKING	BICKNELL ROAD (CPZ 'N')	TMO	A3	1:500	27.08.21	DES-CPZ-EVB-1002-001-31	-