


OA-EV

P 

Electric vehicle recharging point
Permit holders only **OR**
Max stay 24 hours
No return within 2 hours

Scheme Ref.	CPZ O - EV BAY	x-height	15.0
Sign Ref.	OA-EV	SIGN FACE	
Letter colour	BLACK	Width	290mm
Background	WHITE	Height	345mm
Border	BLACK	Area	0.10m ²
Material	Class R3B Microprismatic		


EV-S

You must be actively charging to park in this bay

Scheme Ref.	EV-SIGN	x-height	15.0
Sign Ref.	EV-S	SIGN FACE	
Letter colour	BLACK	Width	320mm
Background	WHITE	Height	115mm
Border	BLACK	Area	0.04m ²
Material	Class R3B Microprismatic		

P Mon - Fri
8.30 am - 6.30 pm
Permit Holders **OR**
or
Pay by phone
0207 005 0055
quoting location
806249
Max stay 4 hours

Scheme Ref.	ST LEONARDS CENTRAL (O)	x-height	15.0
Sign Ref.	OA-PB4	SIGN FACE	
Letter colour	BLACK	Width	340mm
Background	WHITE	Height	375mm
Border	BLACK	Area	0.13m ²
Material	Class RA2 (12899-1:2007)		

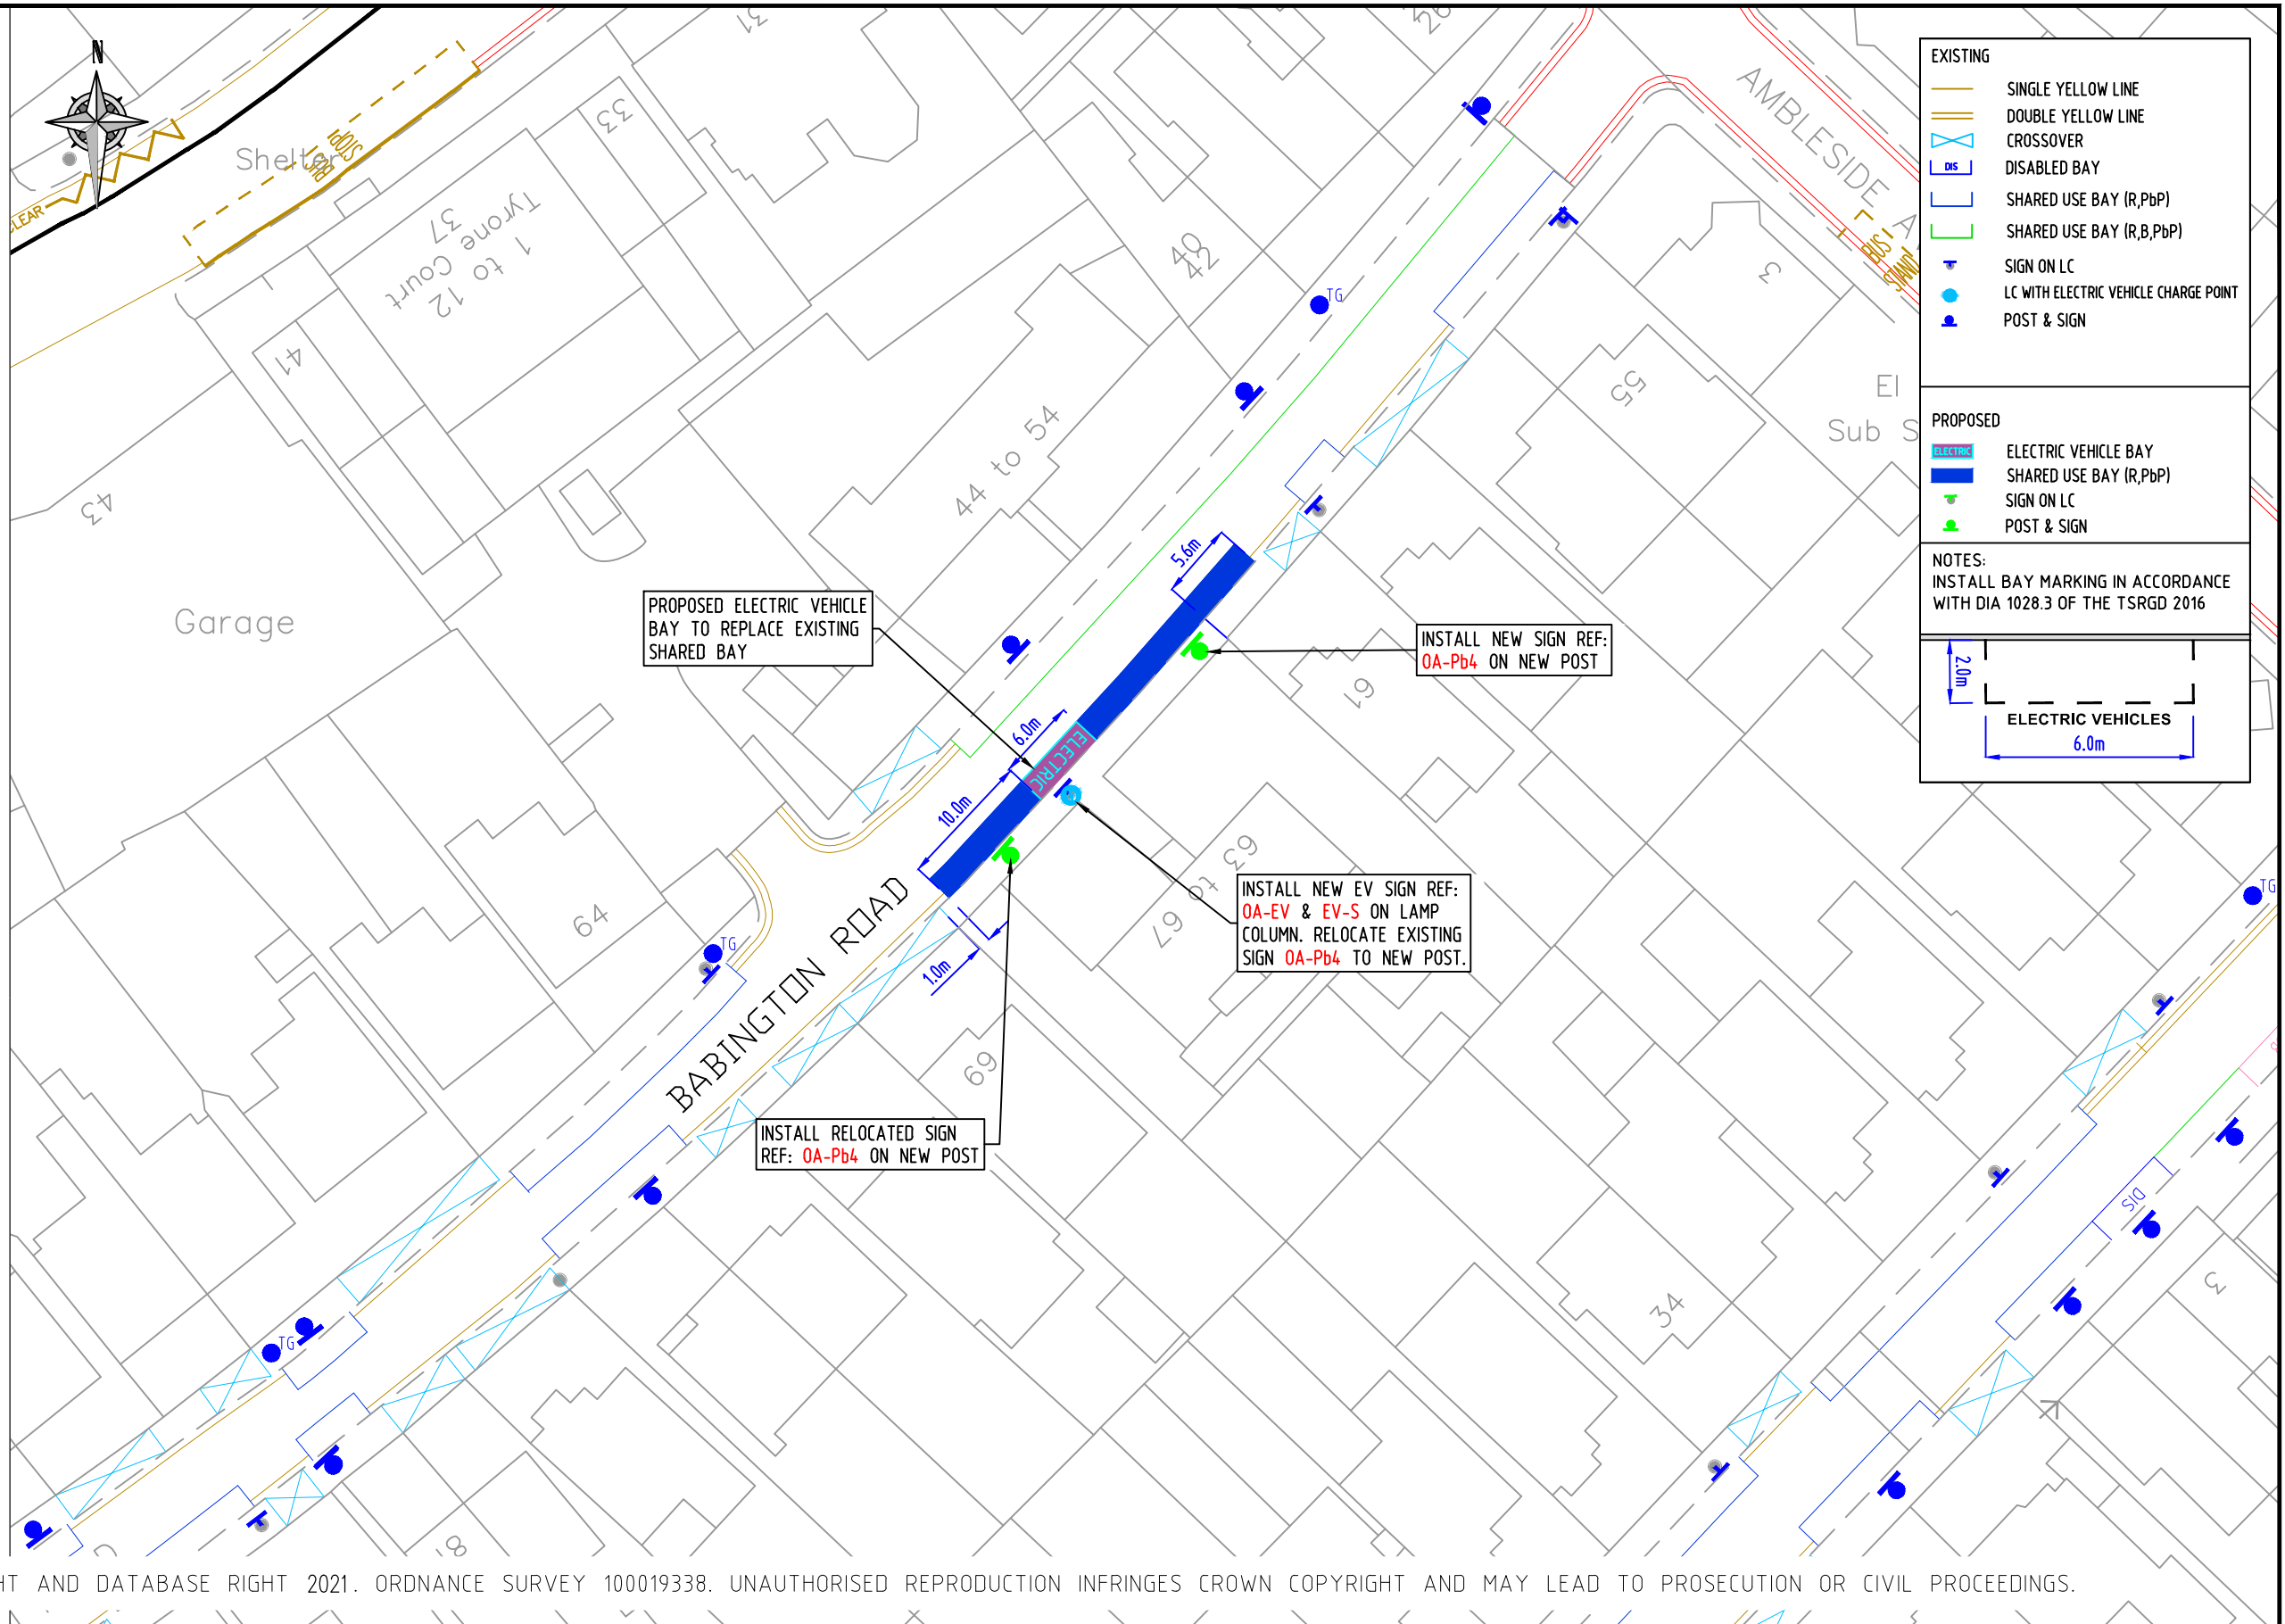

EXISTING

- SINGLE YELLOW LINE
- DOUBLE YELLOW LINE
- CROSSOVER
- DISABLED BAY
- SHARED USE BAY (R,PbP)
- SHARED USE BAY (R,B,PbP)
- SIGN ON LC
- LC WITH ELECTRIC VEHICLE CHARGE POINT
- POST & SIGN

PROPOSED

- ELECTRIC VEHICLE BAY
- SHARED USE BAY (R,PbP)
- SIGN ON LC
- POST & SIGN

NOTES:
INSTALL BAY MARKING IN ACCORDANCE WITH DIA 1028.3 OF THE TSRGD 2016

2.0m
6.0m
ELECTRIC VEHICLES

© CROWN COPYRIGHT AND DATABASE RIGHT 2021. ORDNANCE SURVEY 100019338. UNAUTHORISED REPRODUCTION INFRINGES CROWN COPYRIGHT AND MAY LEAD TO PROSECUTION OR CIVIL PROCEEDINGS.

NOTES:

REV	DESCRIPTION	DRAWN	SIG	DATE	CHKD	SIG	DATE	APP	SIG	DATE

Lambeth
PARKING, STREET MANAGEMENT AND COMMERCIAL,
3RD FLOOR, CIVIC CENTRE
6 BRIXTON HILL
LONDON, SW2 1EG
020 7926 9000

DRAWN	BC	PROJECT	PROPOSED ELECTRIC VEHICLE PARKING
CHKD	GWA	DRAWING TITLE	BABINGTON ROAD (CPZ 'O')
APP	LM	CLASSIFICATION	TMO
		PAPER	A3
		SCALE	1:500
DATE	15.11.21	DRAWING NO	DES-CPZ-EVB-1003-001-54
		REVISION	-