

**EV**




Electric vehicle recharging point  
Permit holders only  
Max stay 24 hours  
No return within 2 hours

Scheme Ref.	EV Bays	x-height	15.0
Sign Ref.	EV	SIGN FACE	
Letter colour	BLACK	Width	281mm
Background	WHITE	Height	335mm
Border	BLACK	Area	0.09m <sup>2</sup>
Material	Class R3B Microprismatic		

**EV-S**

You must be actively charging to park in this bay

Scheme Ref.	EV-SIGN	x-height	15.0
Sign Ref.	EV-S	SIGN FACE	
Letter colour	BLACK	Width	320mm
Background	WHITE	Height	115mm
Border	BLACK	Area	0.04m <sup>2</sup>
Material	Class R3B Microprismatic		

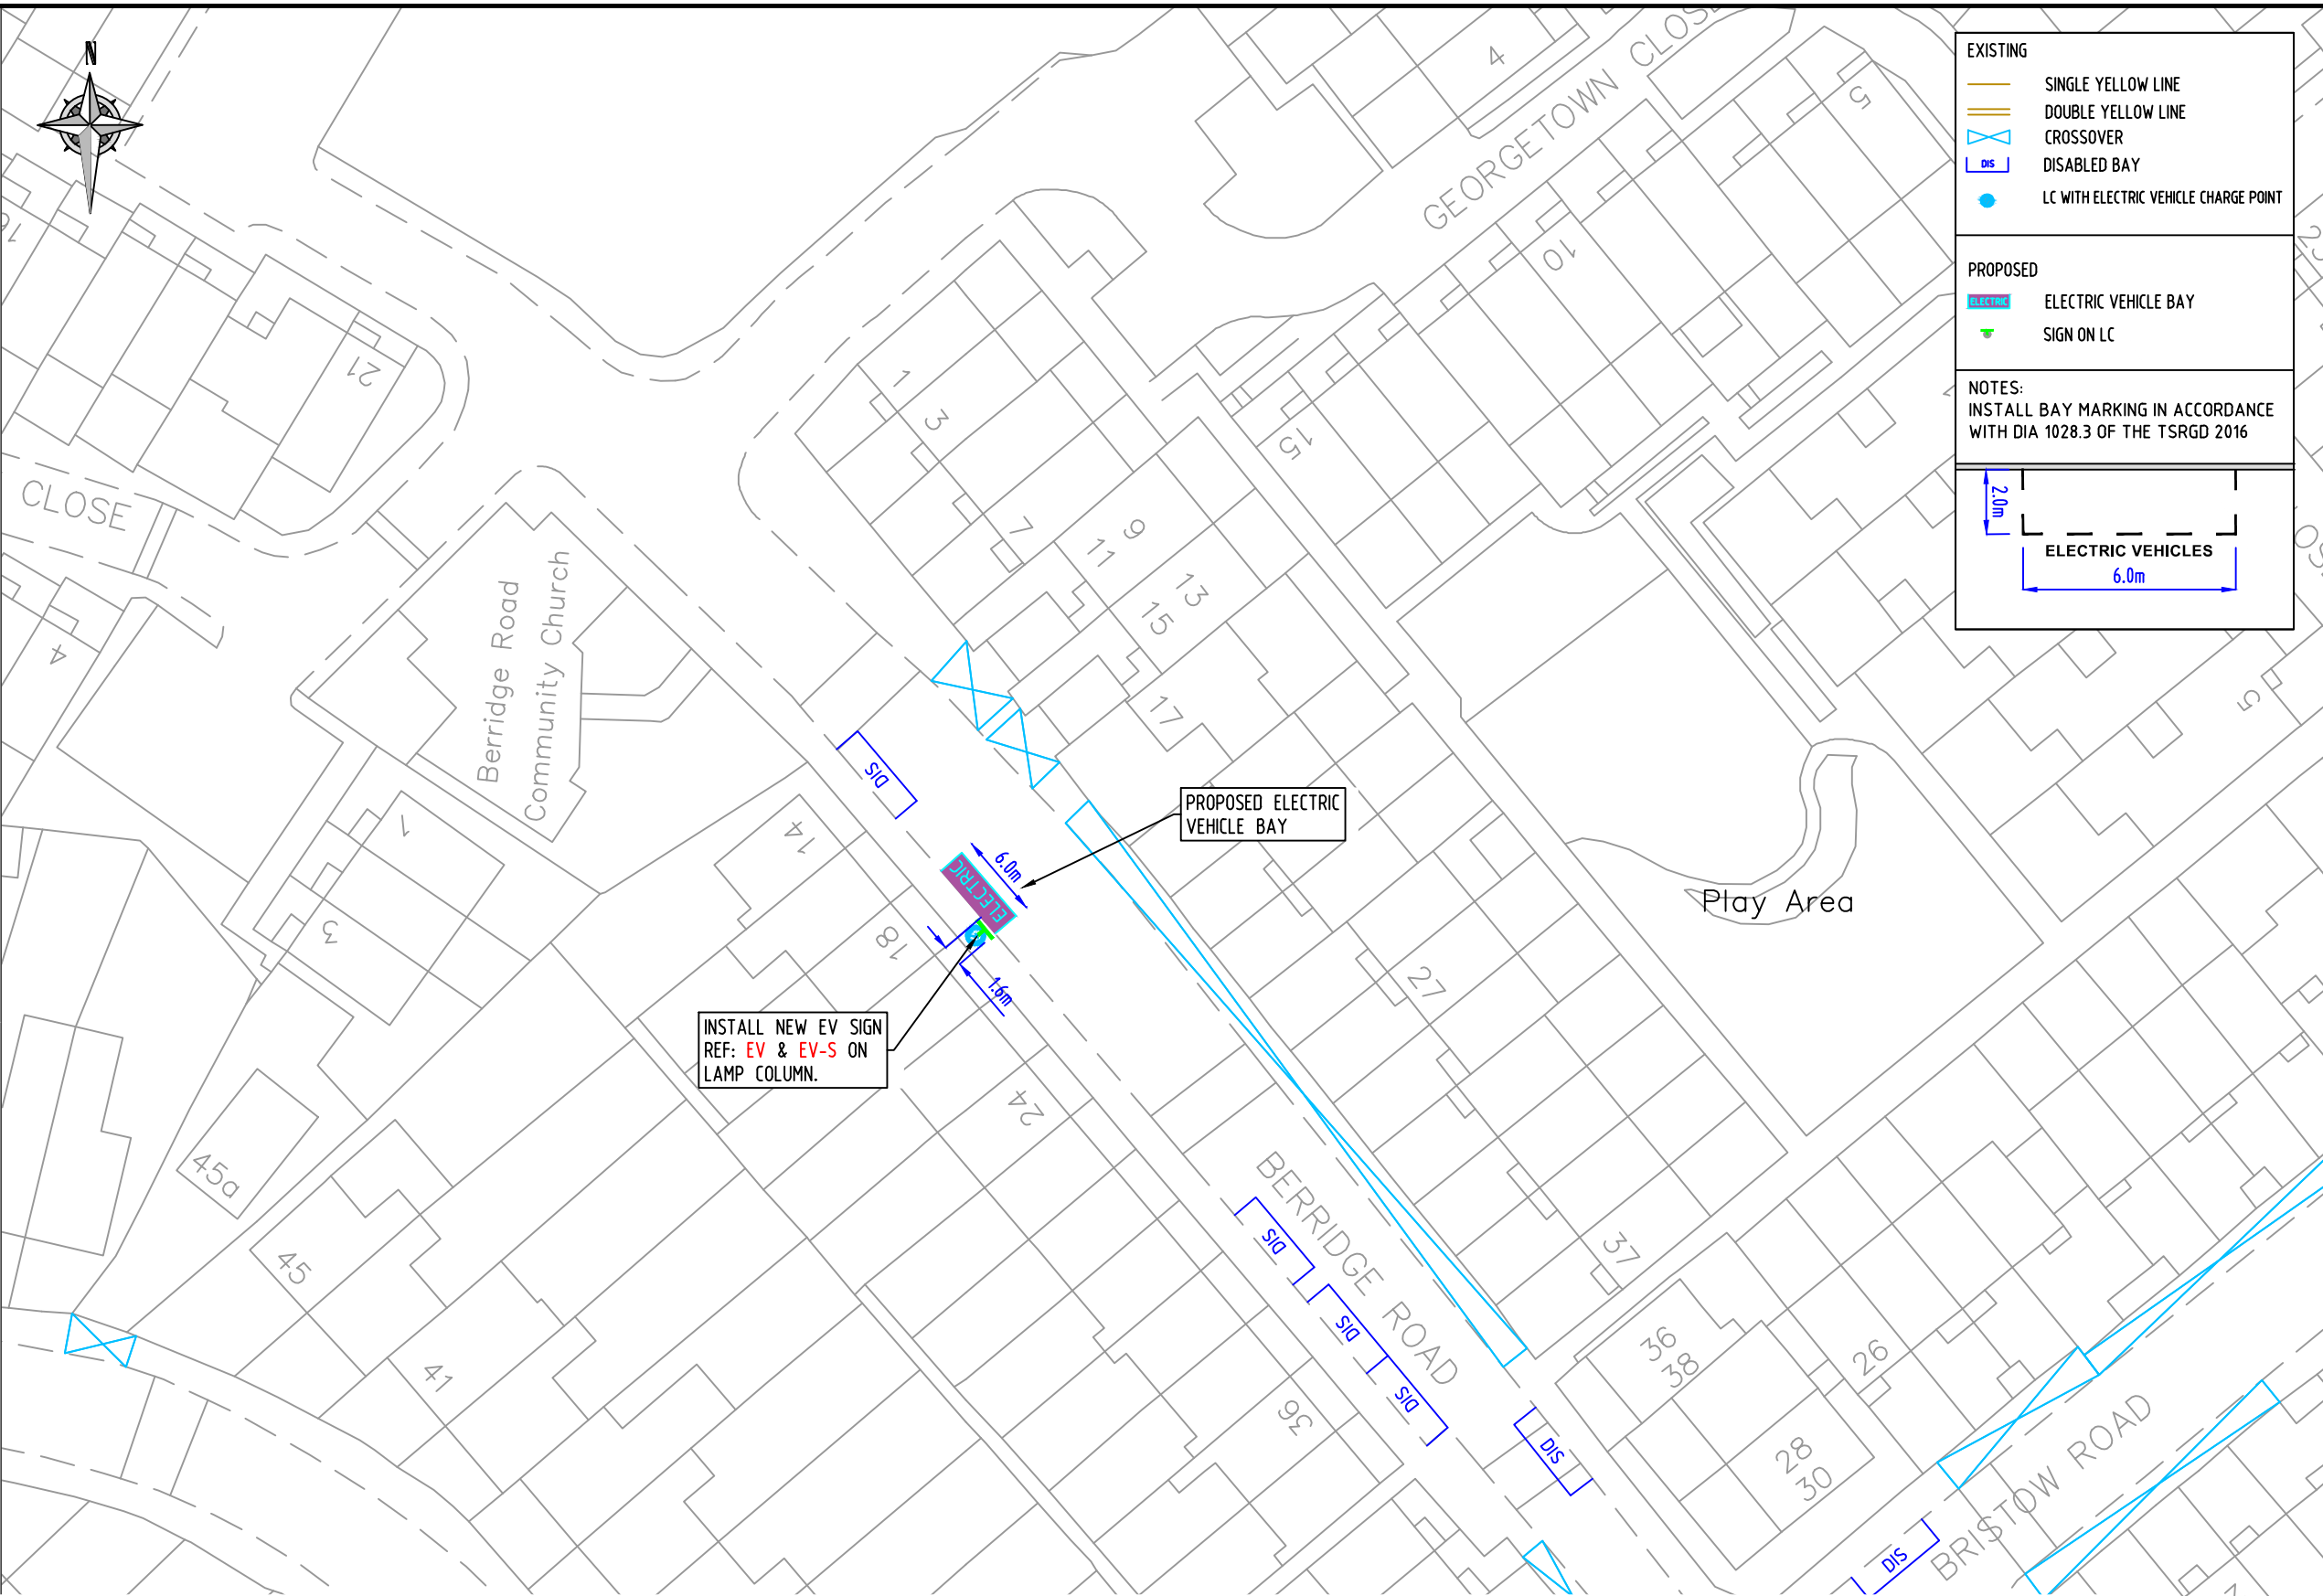

INSTALL NEW EV SIGN  
REF: EV & EV-S ON  
LAMP COLUMN.

© CROWN COPYRIGHT AND DATABASE RIGHT 2021. ORDNANCE SURVEY 100019338. UNAUTHORISED REPRODUCTION INFRINGES CROWN COPYRIGHT AND MAY LEAD TO PROSECUTION OR CIVIL PROCEEDINGS.

NOTES:

REV	DESCRIPTION	DRAWN	SIG	DATE	CHKD	SIG	DATE	APP	SIG	DATE



**Lambeth**  
PARKING, STREET MANAGEMENT  
AND COMMERCIAL,  
3RD FLOOR, CIVIC CENTRE  
6 BRIXTON HILL  
LONDON, SW2 1EG  
020 7926 9000

DRAWN	BC	PROJECT	PROPOSED ELECTRIC VEHICLE PARKING		
CHKD	GWA	DRAWING TITLE	BERRIDGE ROAD		
APP	LM	CLASSIFICATION	TMO	PAPER	A3
		SCALE	1:500		
DATE	17.11.21	DRAWING NO	DES-CPZ-EVB-1003-002-01		REVISION
					-