

HA-EV




Scheme Ref.	CPZ - EV BAYS	x-height	15.0
Sign Ref.	HA-EV	SIGN FACE	
Letter colour	BLACK	Width	290mm
Background	WHITE	Height	345mm
Border	BLACK	Area	0.10m ²
Material	Class R3B Microprismatic		

EV-S




Scheme Ref.	EV-SIGN	x-height	15.0
Sign Ref.	EV-S	SIGN FACE	
Letter colour	WHITE	Width	320mm
Background	DARK GREEN	Height	115mm
Border	WHITE	Area	0.04m ²
Material	Class R3B Microprismatic		

HA1

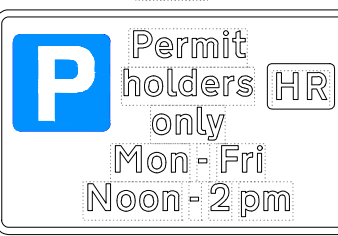

Scheme Ref.	CPZ - EV SIGN	x-height	15.0
Sign Ref.	HA1	SIGN FACE	
Letter colour	BLACK	Width	290mm
Background	WHITE	Height	175mm
Border	BLACK	Area	0.05m ²
Material	Class R3B Microprismatic		

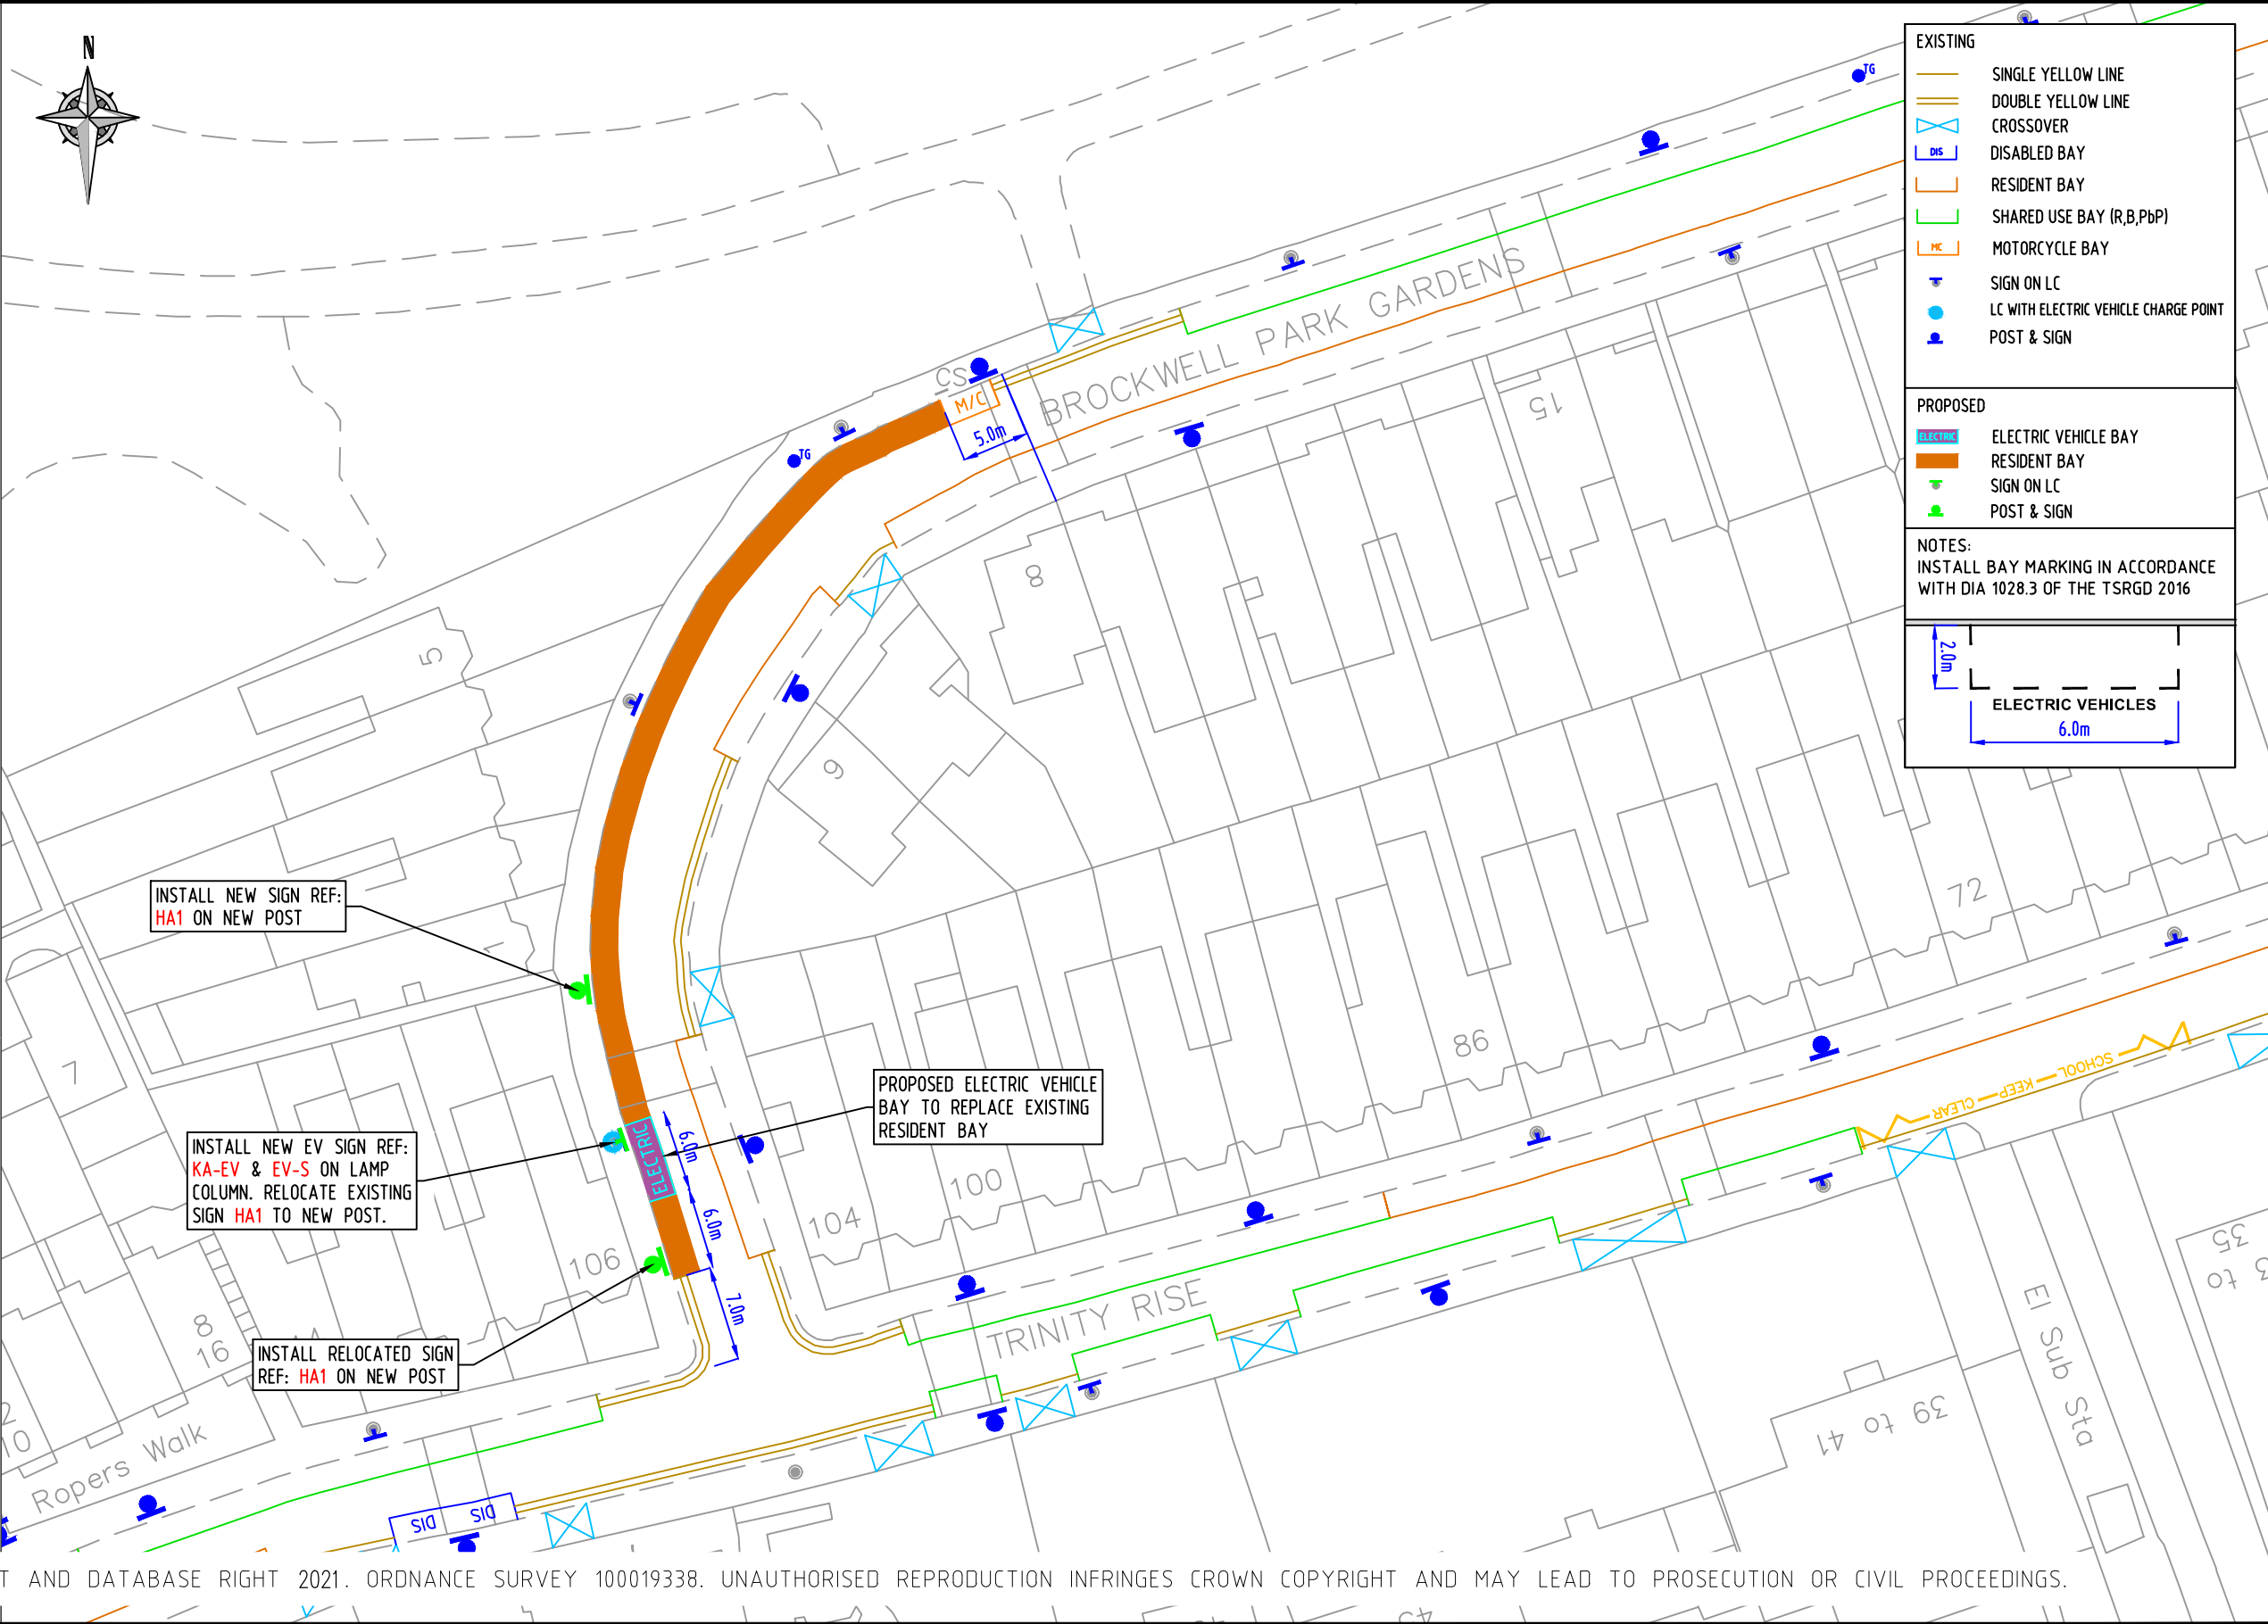

INSTALL NEW SIGN REF: HA1 ON NEW POST

INSTALL NEW EV SIGN REF: KA-EV & EV-S ON LAMP COLUMN. RELOCATE EXISTING SIGN HA1 TO NEW POST.

INSTALL RELOCATED SIGN REF: HA1 ON NEW POST

PROPOSED ELECTRIC VEHICLE BAY TO REPLACE EXISTING RESIDENT BAY

© CROWN COPYRIGHT AND DATABASE RIGHT 2021. ORDNANCE SURVEY 100019338. UNAUTHORISED REPRODUCTION INFRINGES CROWN COPYRIGHT AND MAY LEAD TO PROSECUTION OR CIVIL PROCEEDINGS.

NOTES:

REV	DESCRIPTION	DRAWN	SIG	DATE	CHKD	SIG	DATE	APP	SIG	DATE

Lambeth
 PARKING, STREET MANAGEMENT AND COMMERCIAL,
 3RD FLOOR, CIVIC CENTRE
 6 BRIXTON HILL
 LONDON, SW2 1EG
 020 7926 9000

DRAWN	BC	PROJECT	PROPOSED ELECTRIC VEHICLE PARKING
CHKD	GWA	DRAWING TITLE	BROCKWELL PARK ROAD (CPZ 'H')
APP	LM	CLASSIFICATION	TMO
		PAPER	A3
		SCALE	1:500
DATE	04.11.21	DRAWING NO	DES-CPZ-EVB-1003-001-24
		REVISION	-