

VB-EV

Scheme Ref.	CPZ V - EV BAYS
Sign Ref.	VB-EV
Letter colour	BLACK
Background	WHITE
Border	BLACK
Material	Class R3B Microprismatic
x-height	15.0
width	290mm
height	345mm
Area	0.10m ²

EV-S

Scheme Ref.	EV-SIGN
Sign Ref.	EV-S
Letter colour	WHITE
Background	DARK GREEN
Border	WHITE
Material	Class R3B Microprismatic
x-height	15.0
width	160mm
height	50mm
Area	0.01m ²

VC-Pb4

Scheme Ref.	CPZ V - EV BAYS
Sign Ref.	VC-Pb4
Letter colour	BLACK
Background	WHITE
Border	BLACK
Material	Class R3B Microprismatic
x-height	15.0
width	350mm
height	400mm
Area	6.14m ²

VA-EV

Scheme Ref.	CPZ V - EV BAYS
Sign Ref.	VA-EV
Letter colour	BLACK
Background	WHITE
Border	BLACK
Material	Class R3B Microprismatic
x-height	15.0
width	290mm
height	345mm
Area	0.10m ²

VA

Scheme Ref.	CPZ - EV SIGN
Sign Ref.	VA
Letter colour	BLACK
Background	WHITE
Border	BLACK
Material	Class R3B Microprismatic
x-height	15.0
width	290mm
height	175mm
Area	0.05m ²


EXISTING

- SINGLE YELLOW LINE
- DOUBLE YELLOW LINE
- CROSSOVER
- DIS
- DISABLED BAYS
- RESIDENTS BAYS
- M/C
- MOTOR CYCLE BAYS
- SHARED USE BAY (R-B-PbP)
- SIGN ON LC
- LC WITH ELECTRIC VEHICLE CHARGE POINT
- POST & SIGN

PROPOSED

- ELECTRIC
- ELECTRIC VEHICLE BAY
- RESIDENT PERMIT BAY
- SHARED USE BAY (R-B-PbP)
- SIGN ON LC

NOTES:
INSTALL BAY MARKING IN ACCORDANCE WITH DIA 1028.3 OF THE TSRGD 2016

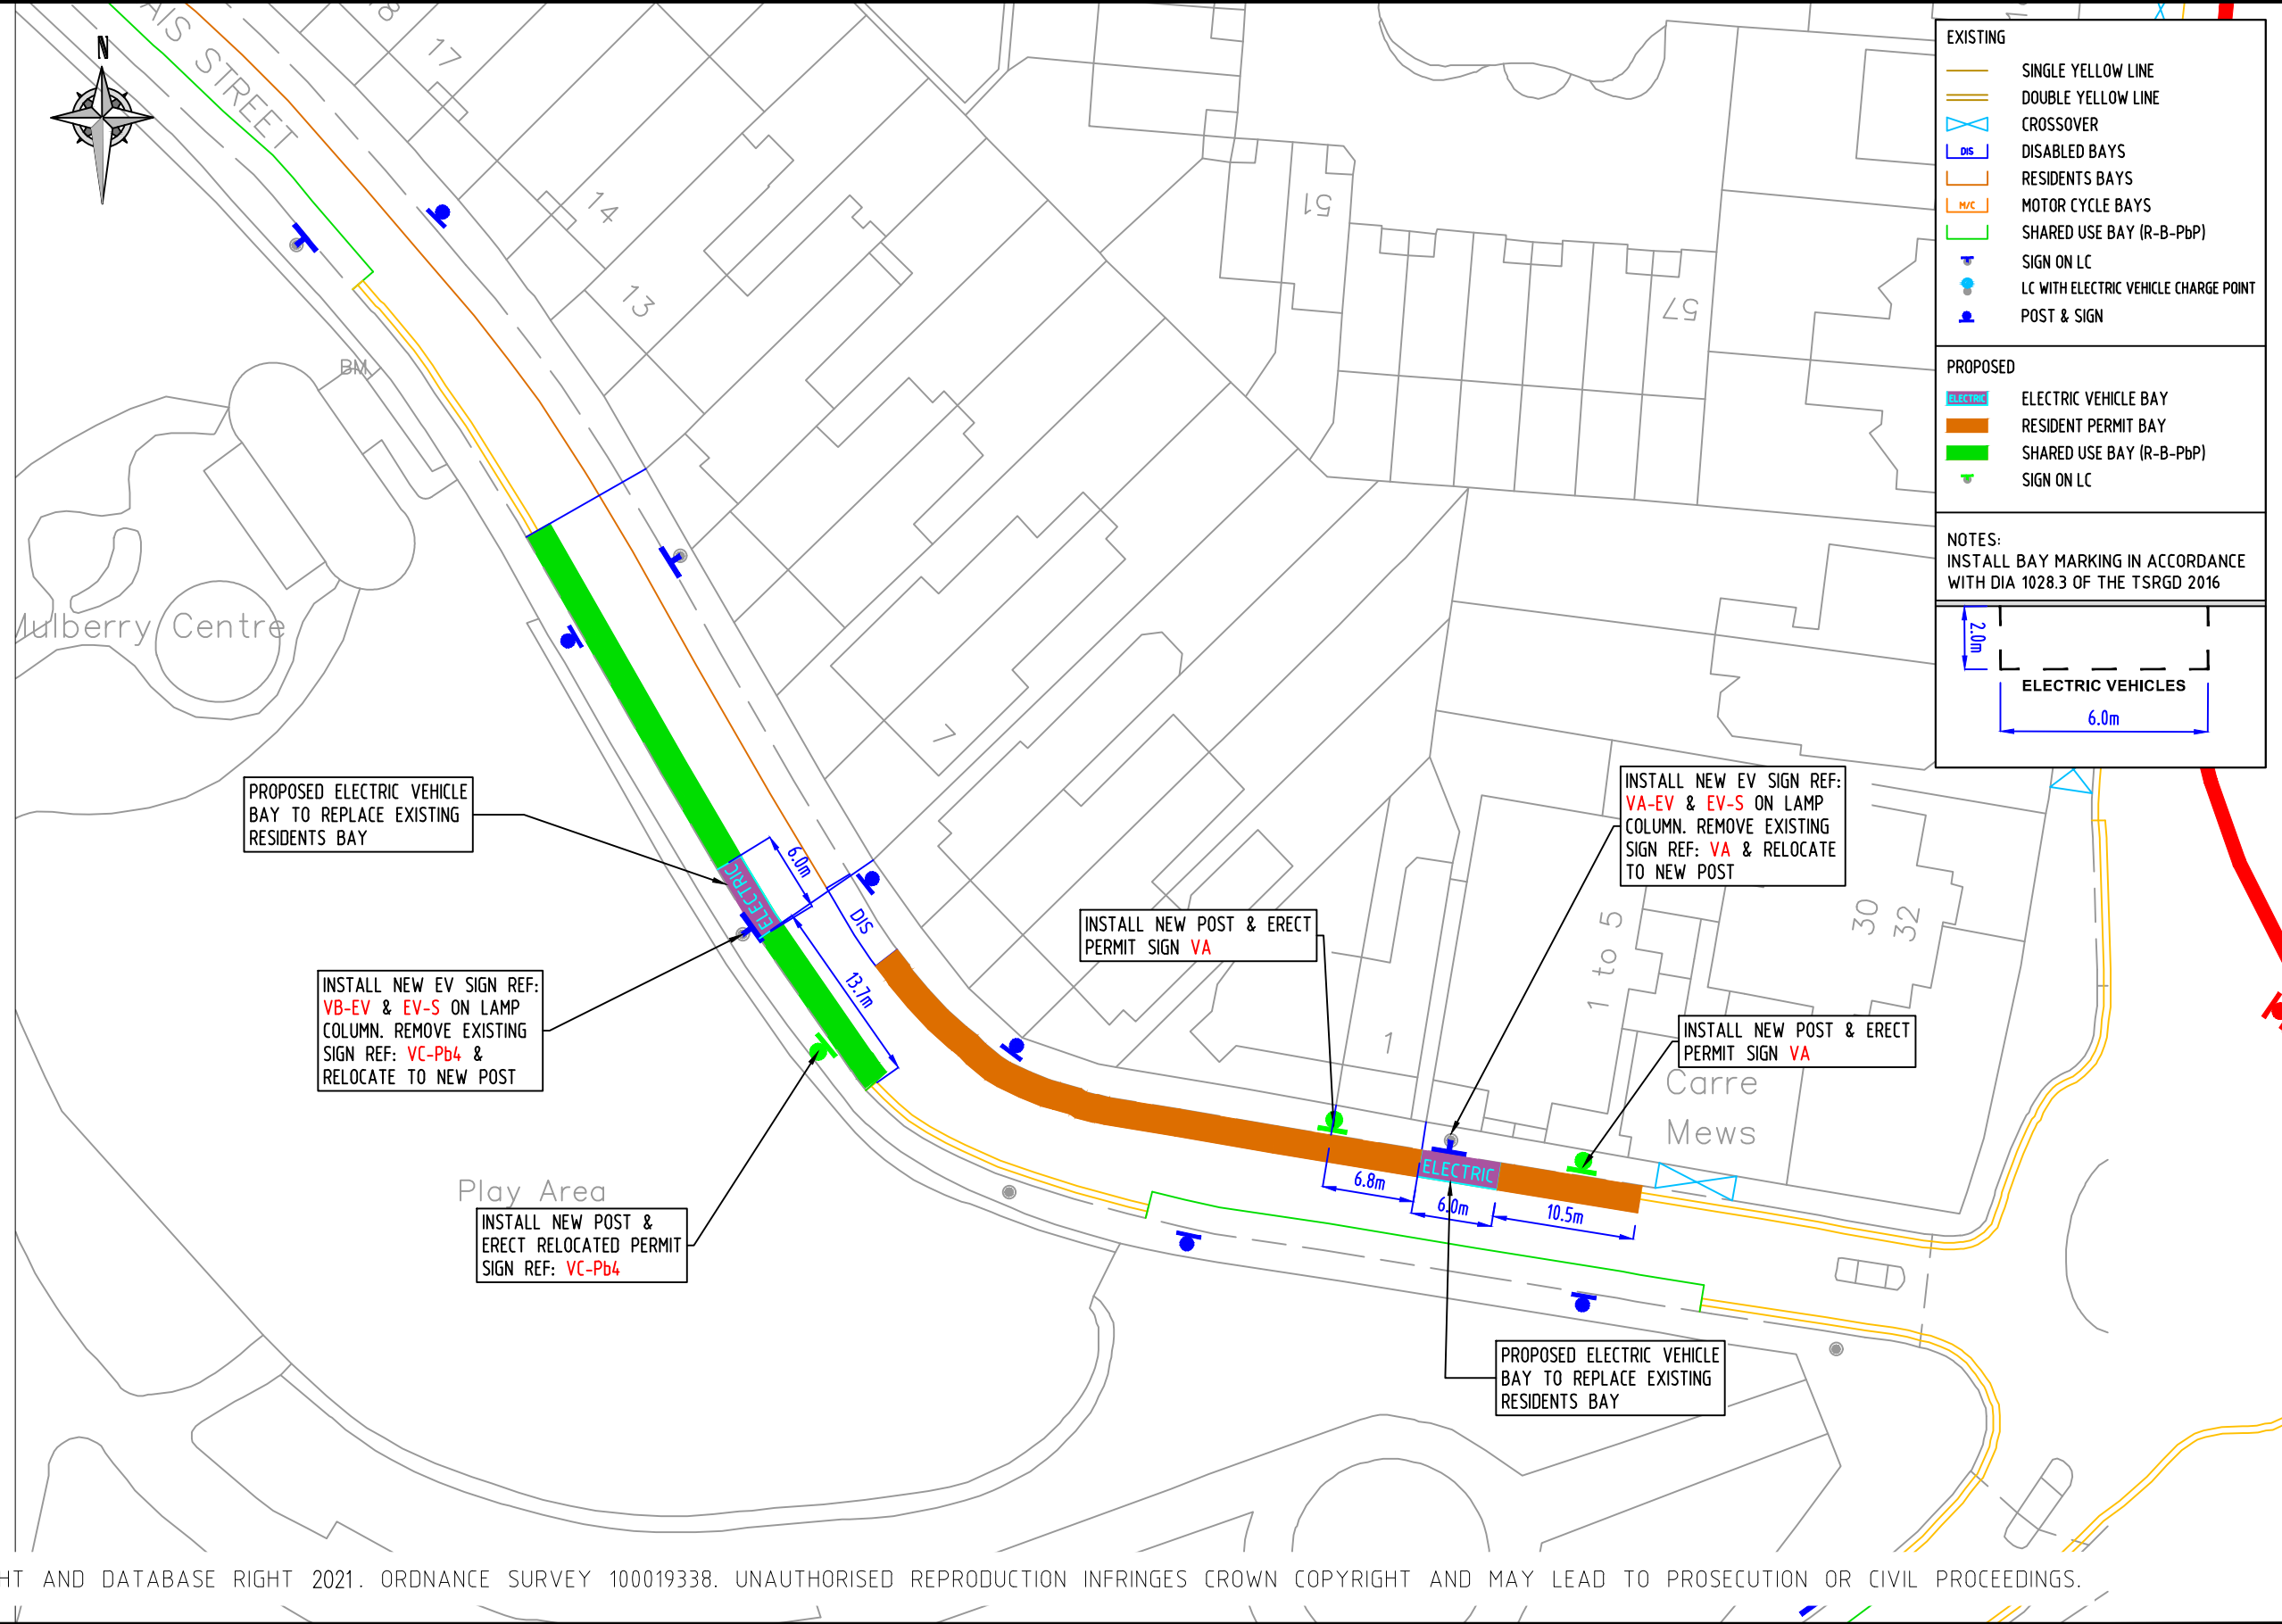

© CROWN COPYRIGHT AND DATABASE RIGHT 2021. ORDNANCE SURVEY 100019338. UNAUTHORISED REPRODUCTION INFRINGES CROWN COPYRIGHT AND MAY LEAD TO PROSECUTION OR CIVIL PROCEEDINGS.

NOTES:

REV	DESCRIPTION	DRAWN	SIG	DATE	CHKD	SIG	DATE	APP	SIG	DATE

Lambeth
PARKING, STREET MANAGEMENT AND COMMERCIAL,
3RD FLOOR, CIVIC CENTRE
6 BRIXTON HILL
LONDON, SW2 1EG
020 7926 9000

DRAWN	BC	PROJECT	PROPOSED ELECTRIC VEHICLE PARKING		
CHKD	GWA	DRAWING TITLE	CALAIS STREET (CPZ 'V')		
APP	LM	CLASSIFICATION	TMO	PAPER	A3
		SCALE	1:500		
DATE	10.09.21	DRAWING NO	DES-CPZ-EVB-1002-001-54		REVISION
					-