

KB-EV

Electric vehicle recharging point
Permit holders only **KR|KSR**
Max stay 24 hours
No return within 2 hours

Scheme Ref.	CPZ K - EV Bays	x-height	15.0
Sign Ref.	KB-EV	SIGN FACE	
Letter colour	BLACK	Width	281mm
Background	WHITE	Height	335mm
Border	BLACK	Area	0.09m ²
Material	Class R3B Microprismatic		

EV-S

You must be actively charging to park in this bay

Scheme Ref.	CPZ R - EV SIGN	x-height	15.0
Sign Ref.	EV-S	SIGN FACE	
Letter colour	BLACK	Width	320mm
Background	WHITE	Height	115mm
Border	BLACK	Area	0.04m ²
Material	Class R3B Microprismatic		

KA

Permit holders Only **KR|KSR**
Mon - Fri
8.30 am - 6.30 pm

Scheme Ref.	CPZ K - EV Bays	x-height	15.0
Sign Ref.	KA	SIGN FACE	
Letter colour	BLACK	Width	314mm
Background	WHITE	Height	210mm
Border	BLACK	Area	0.07m ²
Material	Class R3B Microprismatic		


EXISTING

- SINGLE YELLOW LINE
- DOUBLE YELLOW LINE
- DIS. DISABLED BAYS
- SHARED USE BAY (R, B, PBP)
- RESIDENTS BAYS
- SIGN ON LC
- LC WITH ELECTRIC VEHICLE CHARGE POINT
- POST & SIGN

PROPOSED

- ELECTRIC VEHICLE BAY
- RESIDENTS BAY
- SIGN ON LC
- POST & SIGN

NOTES:
INSTALL BAY MARKING IN ACCORDANCE WITH DIA 1028.3 OF THE TSRGD 2016

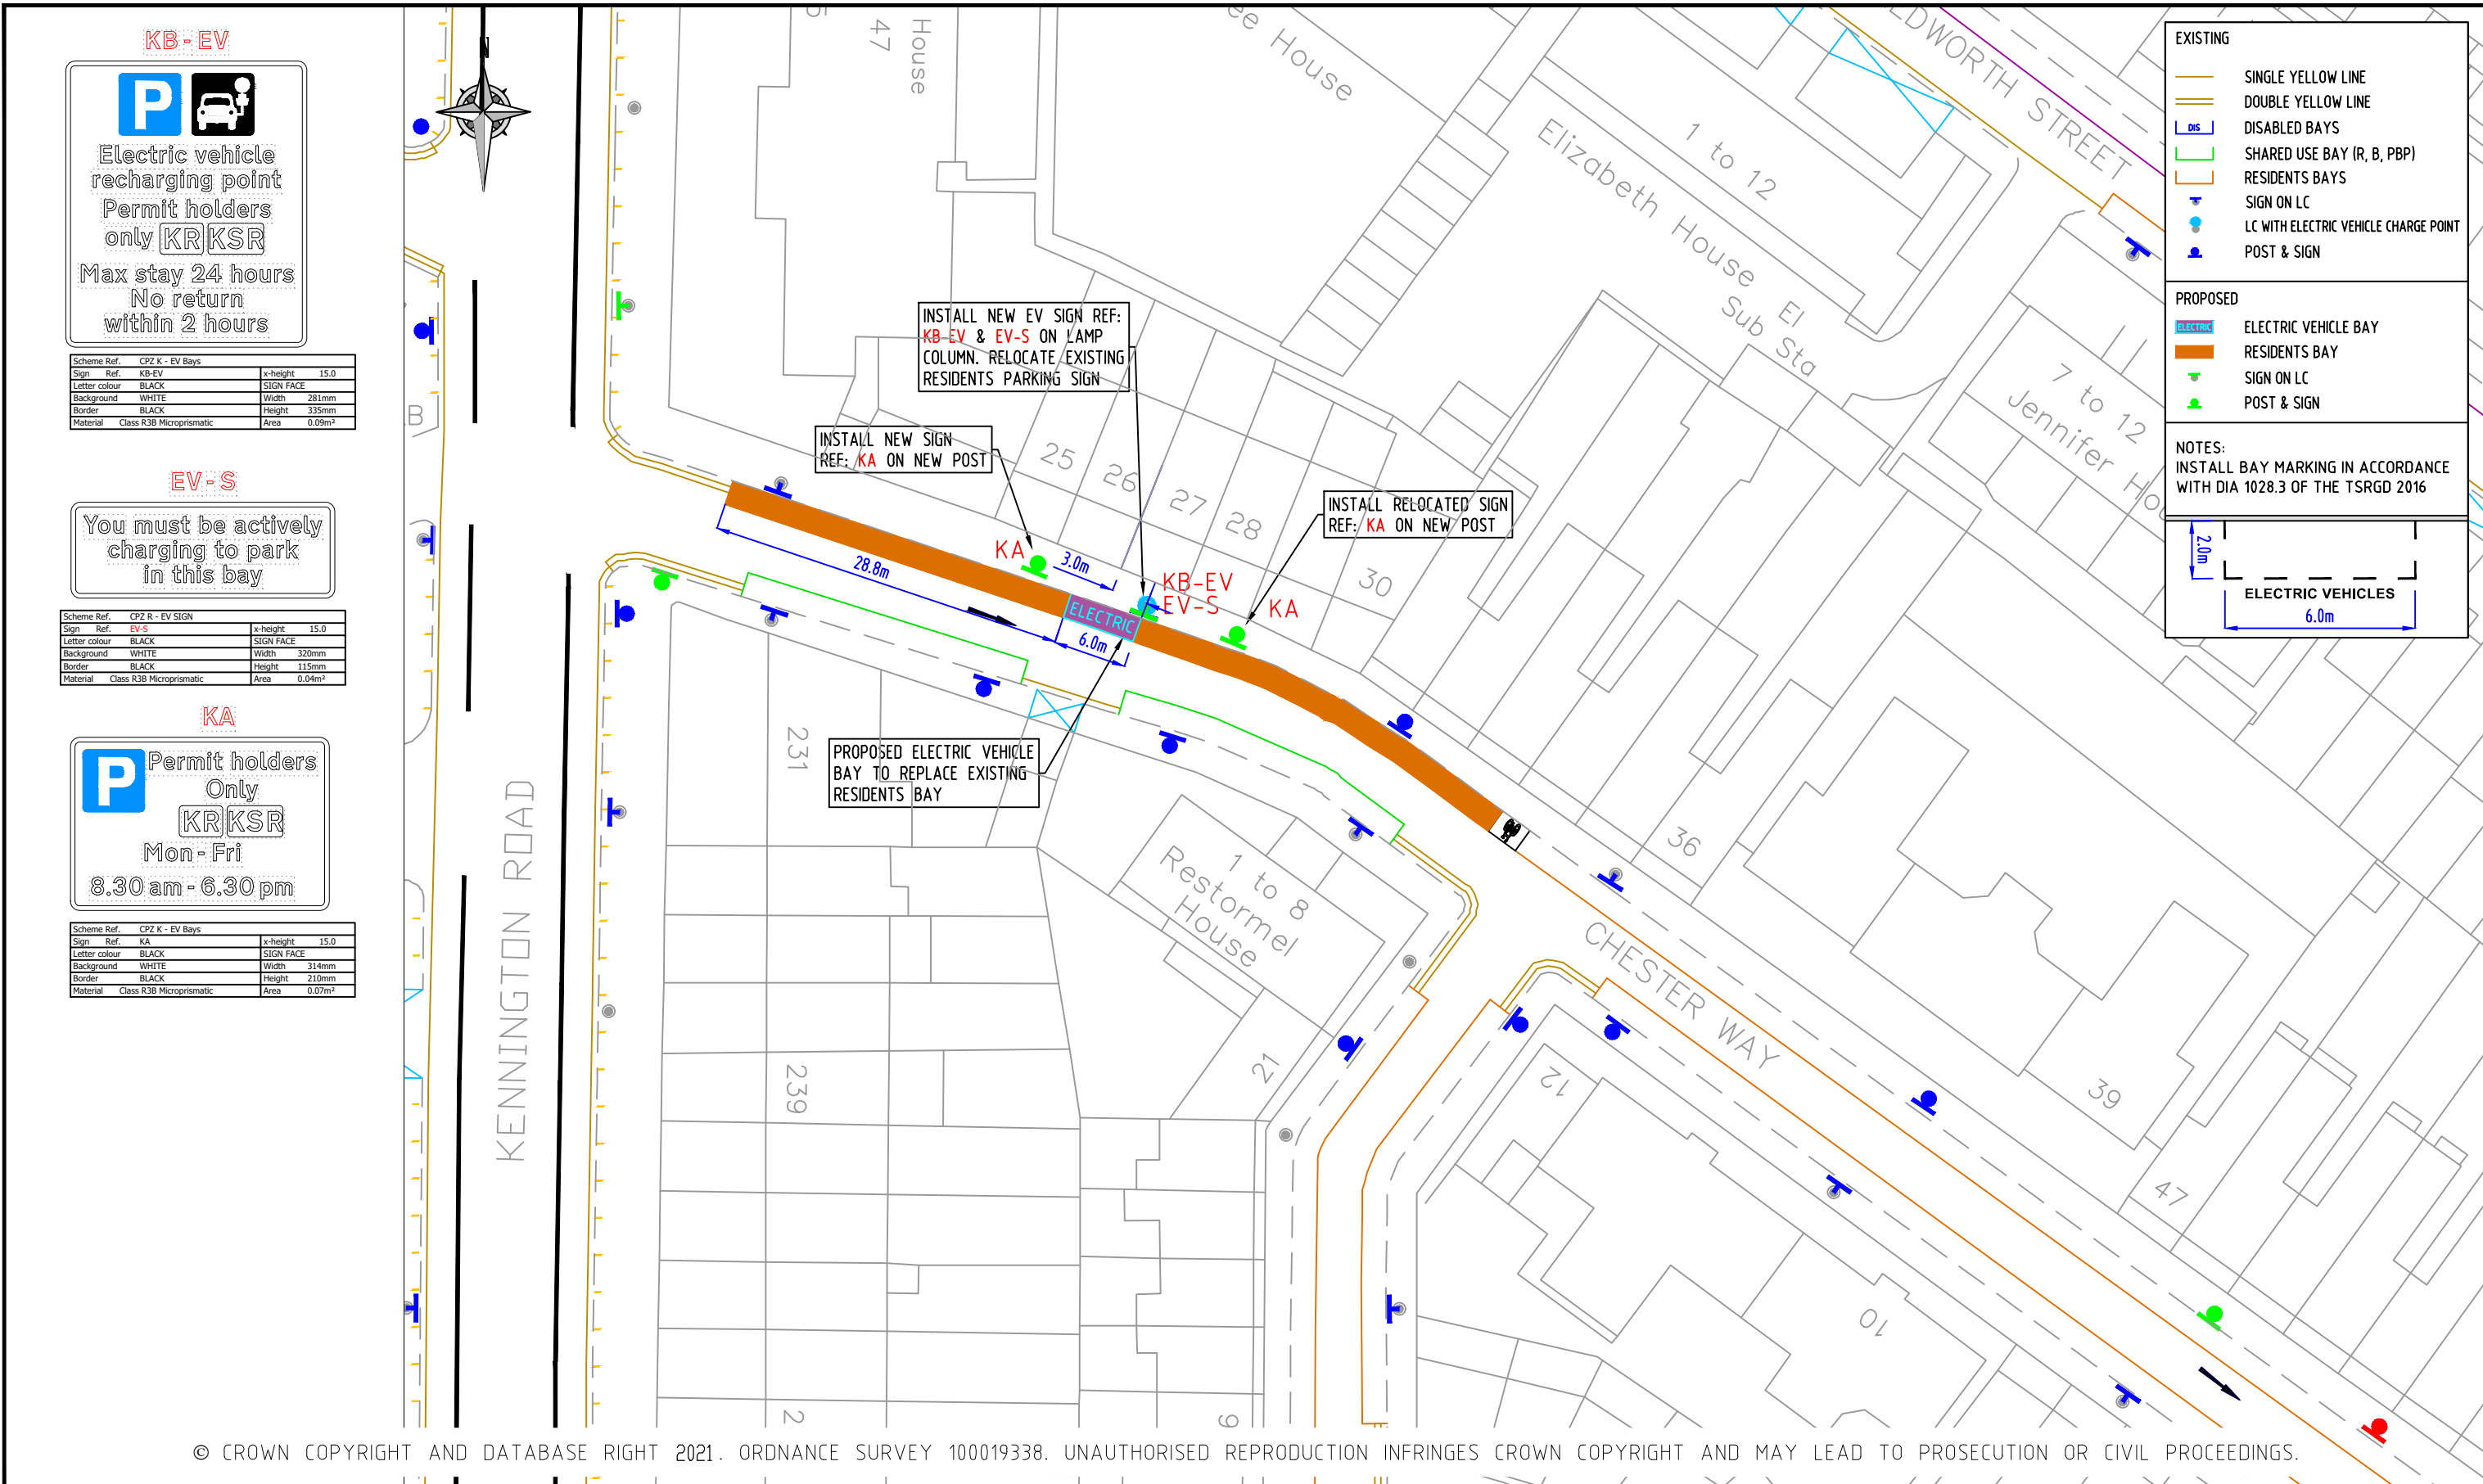

© CROWN COPYRIGHT AND DATABASE RIGHT 2021. ORDNANCE SURVEY 100019338. UNAUTHORISED REPRODUCTION INFRINGES CROWN COPYRIGHT AND MAY LEAD TO PROSECUTION OR CIVIL PROCEEDINGS.

NOTES:

REV	DESCRIPTION	DRAWN	SIG	DATE	CHKD	SIG	DATE	APP	SIG	DATE

Lambeth
PARKING, STREET MANAGEMENT AND COMMERCIAL,
3RD FLOOR, CIVIC CENTRE
6 BRIXTON HILL
LONDON, SW2 1EG
020 7926 9000

DRAWN	SC	PROJECT	PROPOSED ELECTRIC VEHICLE PARKING		
CHKD	GWA	DRAWING TITLE	CHESTER WAY (CPZ K)		
APP	LM	CLASSIFICATION	TMO	PAPER	A3
		SCALE	1:500		
DATE	20.08.21	DRAWING NO	DES-CPZ-EVB-1002-001-14	REVISION	-