



LB-EV

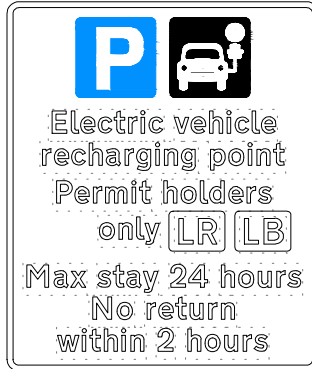


Scheme Ref.	CPZ L - EV BAYS
Sign Ref.	LB-EV
Letter colour	BLACK
Background	WHITE
Border	BLACK
Material	Class R38 Microprismatic
x-height	15.0
SIGN FACE	
Width	290mm
Height	345mm
Area	0.10m ²

EV-S

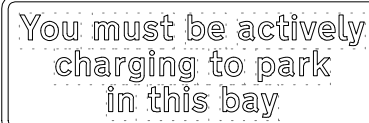

Scheme Ref.	CPZ R - EV SIGN
Sign Ref.	EV-S
Letter colour	BLACK
Background	WHITE
Border	BLACK
Material	Class R38 Microprismatic
x-height	15.0
SIGN FACE	
Width	160mm
Height	60mm
Area	0.01m ²

L2A-Pb1


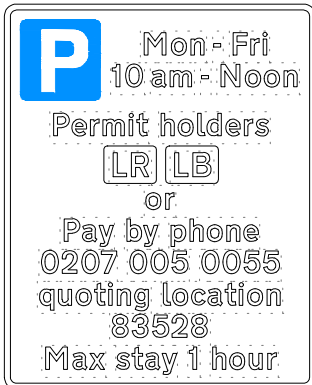


Scheme Ref.	CPZ L - EV BAYS
Sign Ref.	L2A-Pb1
Letter colour	BLACK
Background	WHITE
Border	BLACK
Material	Class R38 Microprismatic
x-height	15.0
SIGN FACE	
Width	290mm
Height	360mm
Area	0.11m ²

EXISTING	
	SINGLE YELLOW LINE
	DOUBLE YELLOW LINE
	CROSSOVER
	DISABLED BAYS
	RESIDENTS BAYS
	PAY BY PHONE ONLY BAYS
	SHARED USE BAY (R, B, PbP)
	SIGN ON LC
	LC WITH ELECTRIC VEHICLE CHARGE POINT
	POST & SIGN

PROPOSED	
	ELECTRIC VEHICLE BAY
	SHARED USE BAY (R, B, PbP)
	SIGN ON LC
	POST & SIGN

NOTES:
INSTALL BAY MARKING IN ACCORDANCE WITH DIA 1028.3 OF THE TSRGD 2016

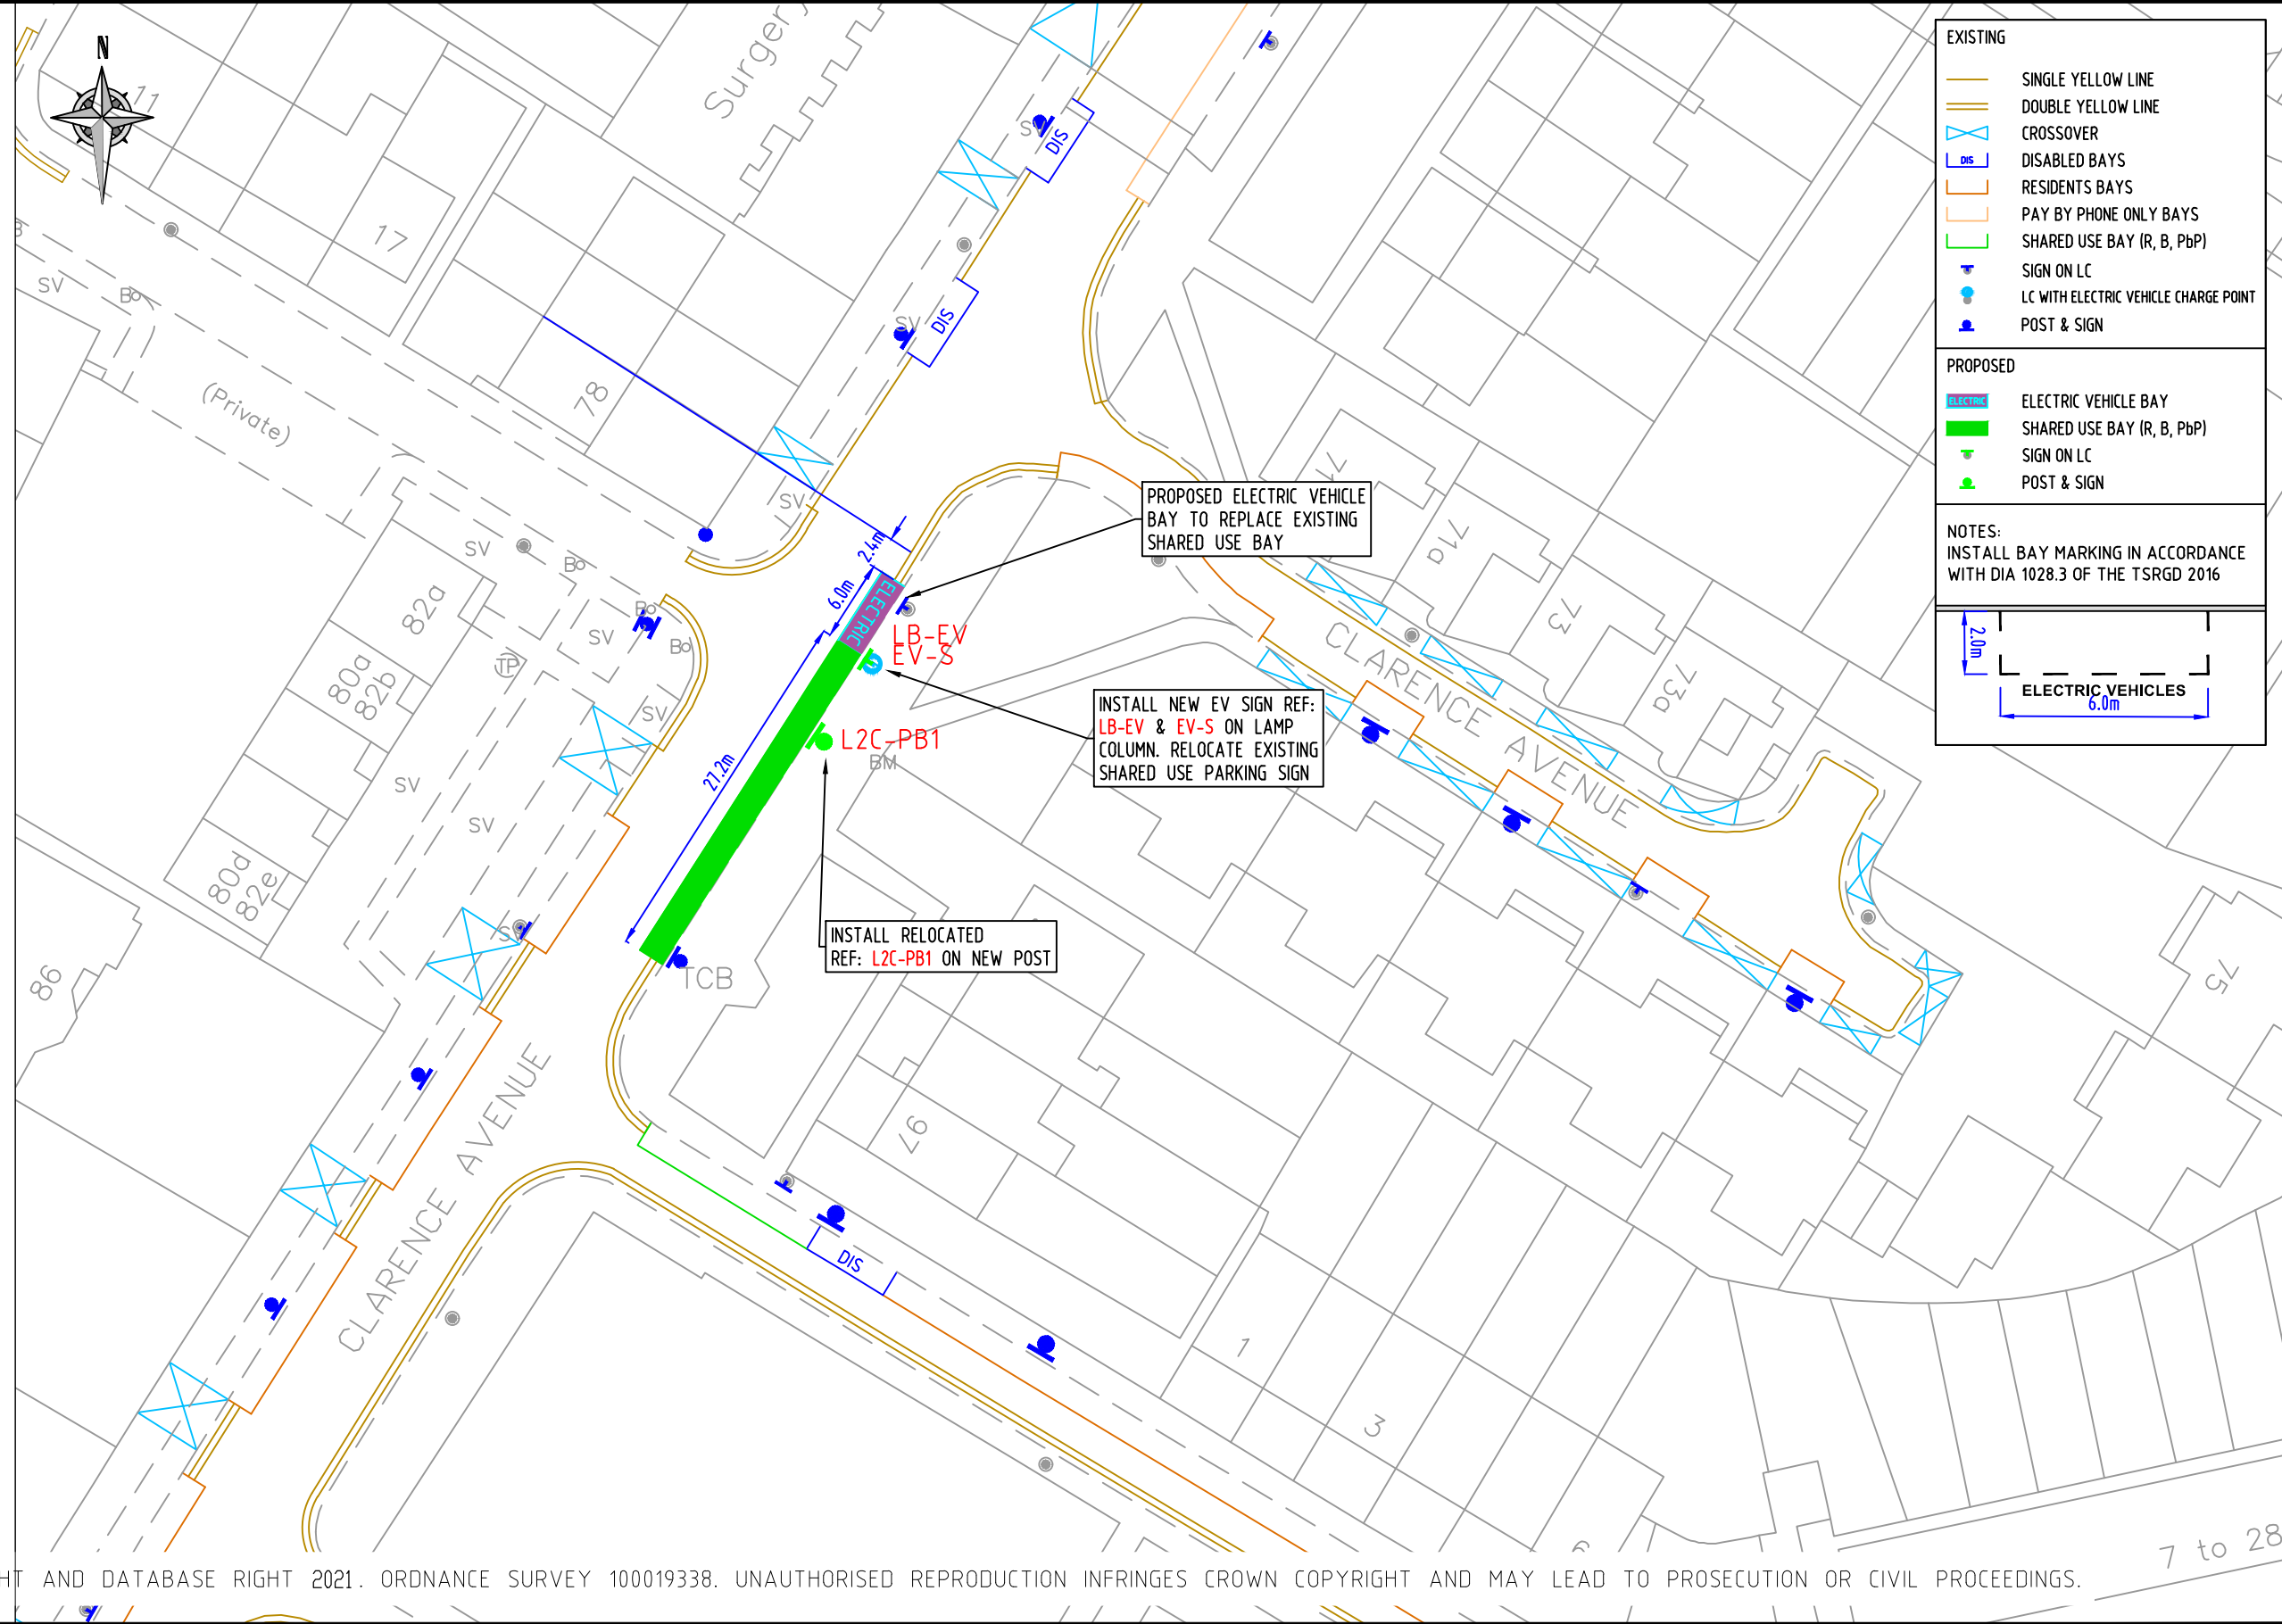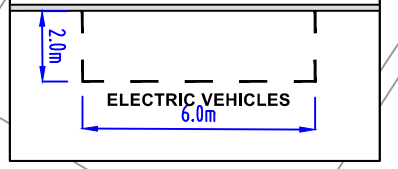

© CROWN COPYRIGHT AND DATABASE RIGHT 2021. ORDNANCE SURVEY 100019338. UNAUTHORISED REPRODUCTION INFRINGES CROWN COPYRIGHT AND MAY LEAD TO PROSECUTION OR CIVIL PROCEEDINGS.

NOTES:

REV	DESCRIPTION	DRAWN	SIG	DATE	CHKD	SIG	DATE	APP	SIG	DATE

DRAWN	SC	PROJECT	PROPOSED ELECTRIC VEHICLE PARKING		
CHKD	GWA	DRAWING TITLE	CLARENCE AVENUE (CPZ L)		
APP	LM	CLASSIFICATION	TMO	PAPER	A3
		SCALE	1:500		
DATE	27.08.21	DRAWING NO	DES-CPZ-EVB-1002-001-20		REVISION
					-