



CB-EV

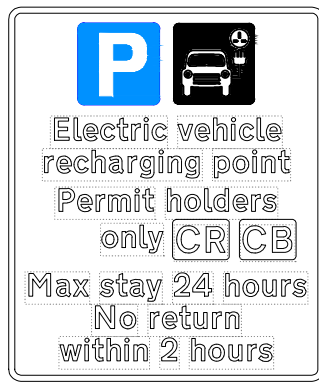


| | | | |
|---------------|--------------------------|-----------|--------------------|
| Scheme Ref. | CPZ C - EV BAYS | x-height | 15.0 |
| Sign Ref. | CB-EV | Sign Face | |
| Letter colour | BLACK | Width | 290mm |
| Background | WHITE | Height | 345mm |
| Border | BLACK | Area | 0.10m ² |
| Material | Class R3B Microprismatic | | |

EV-S

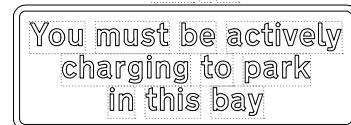


| | | | |
|---------------|--------------------------|-----------|--------------------|
| Scheme Ref. | EV-SIGN | x-height | 15.0 |
| Sign Ref. | EV-S | Sign Face | |
| Letter colour | BLACK | Width | 320mm |
| Background | WHITE | Height | 115mm |
| Border | BLACK | Area | 0.04m ² |
| Material | Class R3B Microprismatic | | |

C-Pb4

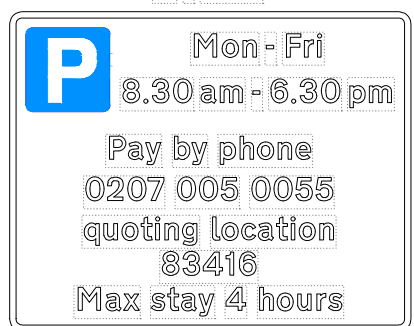

| | | | |
|---------------|--------------------------|-----------|--------------------|
| Scheme Ref. | EV-Bays | x-height | 15.0 |
| Sign Ref. | C-Pb4 | Sign Face | |
| Letter colour | BLACK | Width | 365mm |
| Background | WHITE | Height | 290mm |
| Border | BLACK | Area | 0.11m ² |
| Material | Class R3B Microprismatic | | |

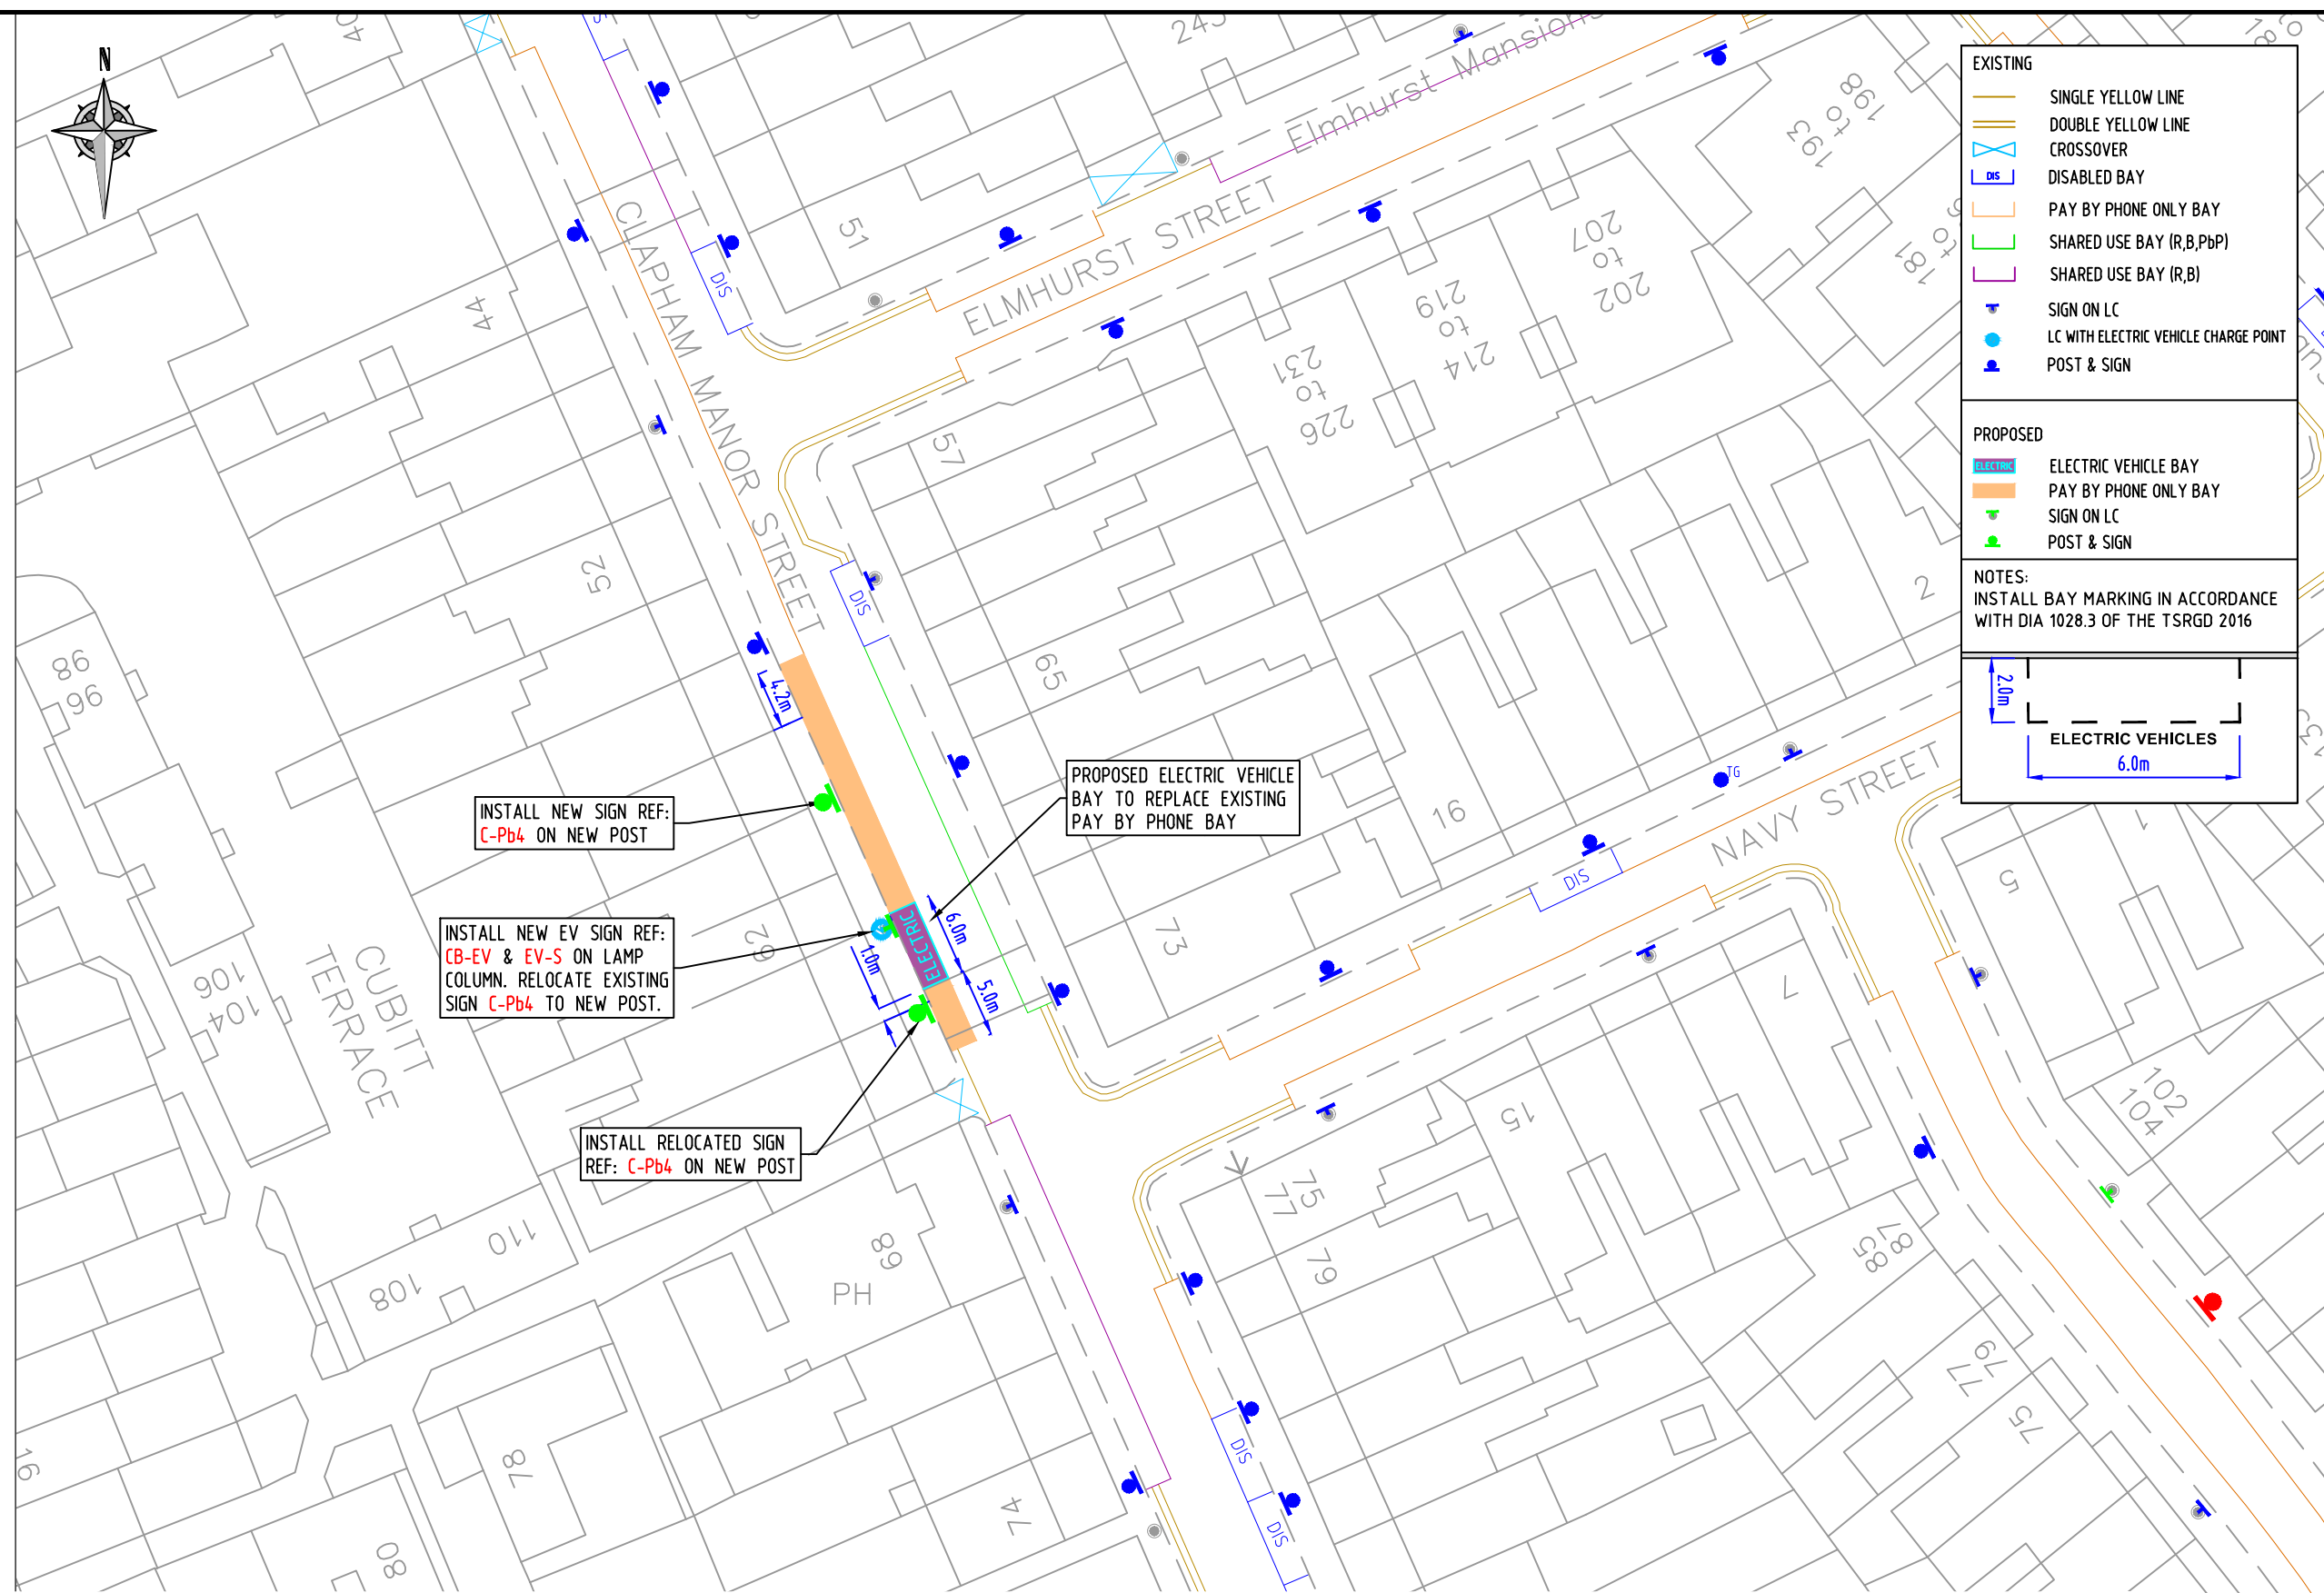

INSTALL NEW SIGN REF: C-Pb4 ON NEW POST

PROPOSED ELECTRIC VEHICLE BAY TO REPLACE EXISTING PAY BY PHONE BAY

INSTALL NEW EV SIGN REF: CB-EV & EV-S ON LAMP COLUMN. RELOCATE EXISTING SIGN C-Pb4 TO NEW POST.

INSTALL RELOCATED SIGN REF: C-Pb4 ON NEW POST


EXISTING

- SINGLE YELLOW LINE
- DOUBLE YELLOW LINE
- CROSSOVER
- DISABLED BAY
- PAY BY PHONE ONLY BAY
- SHARED USE BAY (R,B,PbP)
- SHARED USE BAY (R,B)
- SIGN ON LC
- LC WITH ELECTRIC VEHICLE CHARGE POINT
- POST & SIGN

PROPOSED

- ELECTRIC VEHICLE BAY
- PAY BY PHONE ONLY BAY
- SIGN ON LC
- POST & SIGN

NOTES:
INSTALL BAY MARKING IN ACCORDANCE WITH DIA 1028.3 OF THE TSRGD 2016

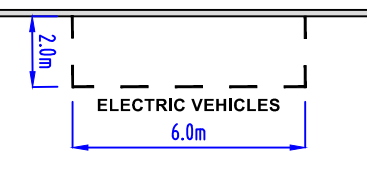

© CROWN COPYRIGHT AND DATABASE RIGHT 2021. ORDNANCE SURVEY 100019338. UNAUTHORISED REPRODUCTION INFRINGES CROWN COPYRIGHT AND MAY LEAD TO PROSECUTION OR CIVIL PROCEEDINGS.

NOTES:

| REV | DESCRIPTION | DRAWN | SIG | DATE | CHKD | SIG | DATE | APP | SIG | DATE |
|-----|-------------|-------|-----|------|------|-----|------|-----|-----|------|
| | | | | | | | | | | |
| | | | | | | | | | | |
| | | | | | | | | | | |
| | | | | | | | | | | |

| | | | | | |
|-------|----------|----------------|-----------------------------------|-------|----------|
| DRAWN | BC | PROJECT | PROPOSED ELECTRIC VEHICLE PARKING | | |
| CHKD | GWA | DRAWING TITLE | CLAPHAM MANOR STREET (CPZ 'C') | | |
| APP | LM | CLASSIFICATION | TMO | PAPER | A3 |
| | | | | SCALE | 1:500 |
| DATE | 15.11.21 | DRAWING NO | DES-CPZ-EVB-1003-001-52 | | REVISION |
| | | | | | - |