



MB-EV

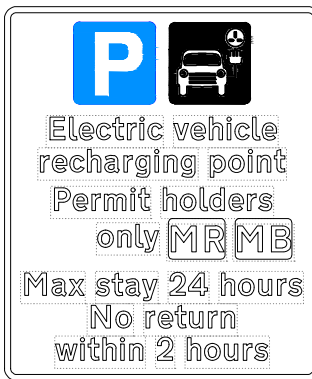


Scheme Ref.	CPZ - EV BAYS	x-height	15.0
Sign Ref.	MB-EV	SIGN FACE	
Letter colour	BLACK	Width	290mm
Background	WHITE	Height	345mm
Border	BLACK	Area	0.10m ²
Material	Class R3B Microprismatic		

EV-S

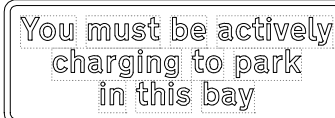


Scheme Ref.	EV-SIGN	x-height	15.0
Sign Ref.	EV-S	SIGN FACE	
Letter colour	BLACK	Width	320mm
Background	WHITE	Height	115mm
Border	BLACK	Area	0.04m ²
Material	Class R3B Microprismatic		

MC-Pb1

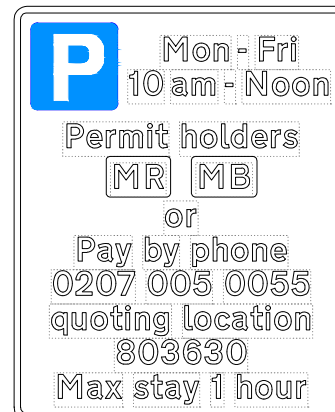

Scheme Ref.	CPZ - EV BAYS	x-height	14.9
Sign Ref.	MA-Pb1	SIGN FACE	
Letter colour	BLACK	Width	290mm
Background	WHITE	Height	360mm
Border	BLACK	Area	0.10m ²
Material	Class R3B Microprismatic		

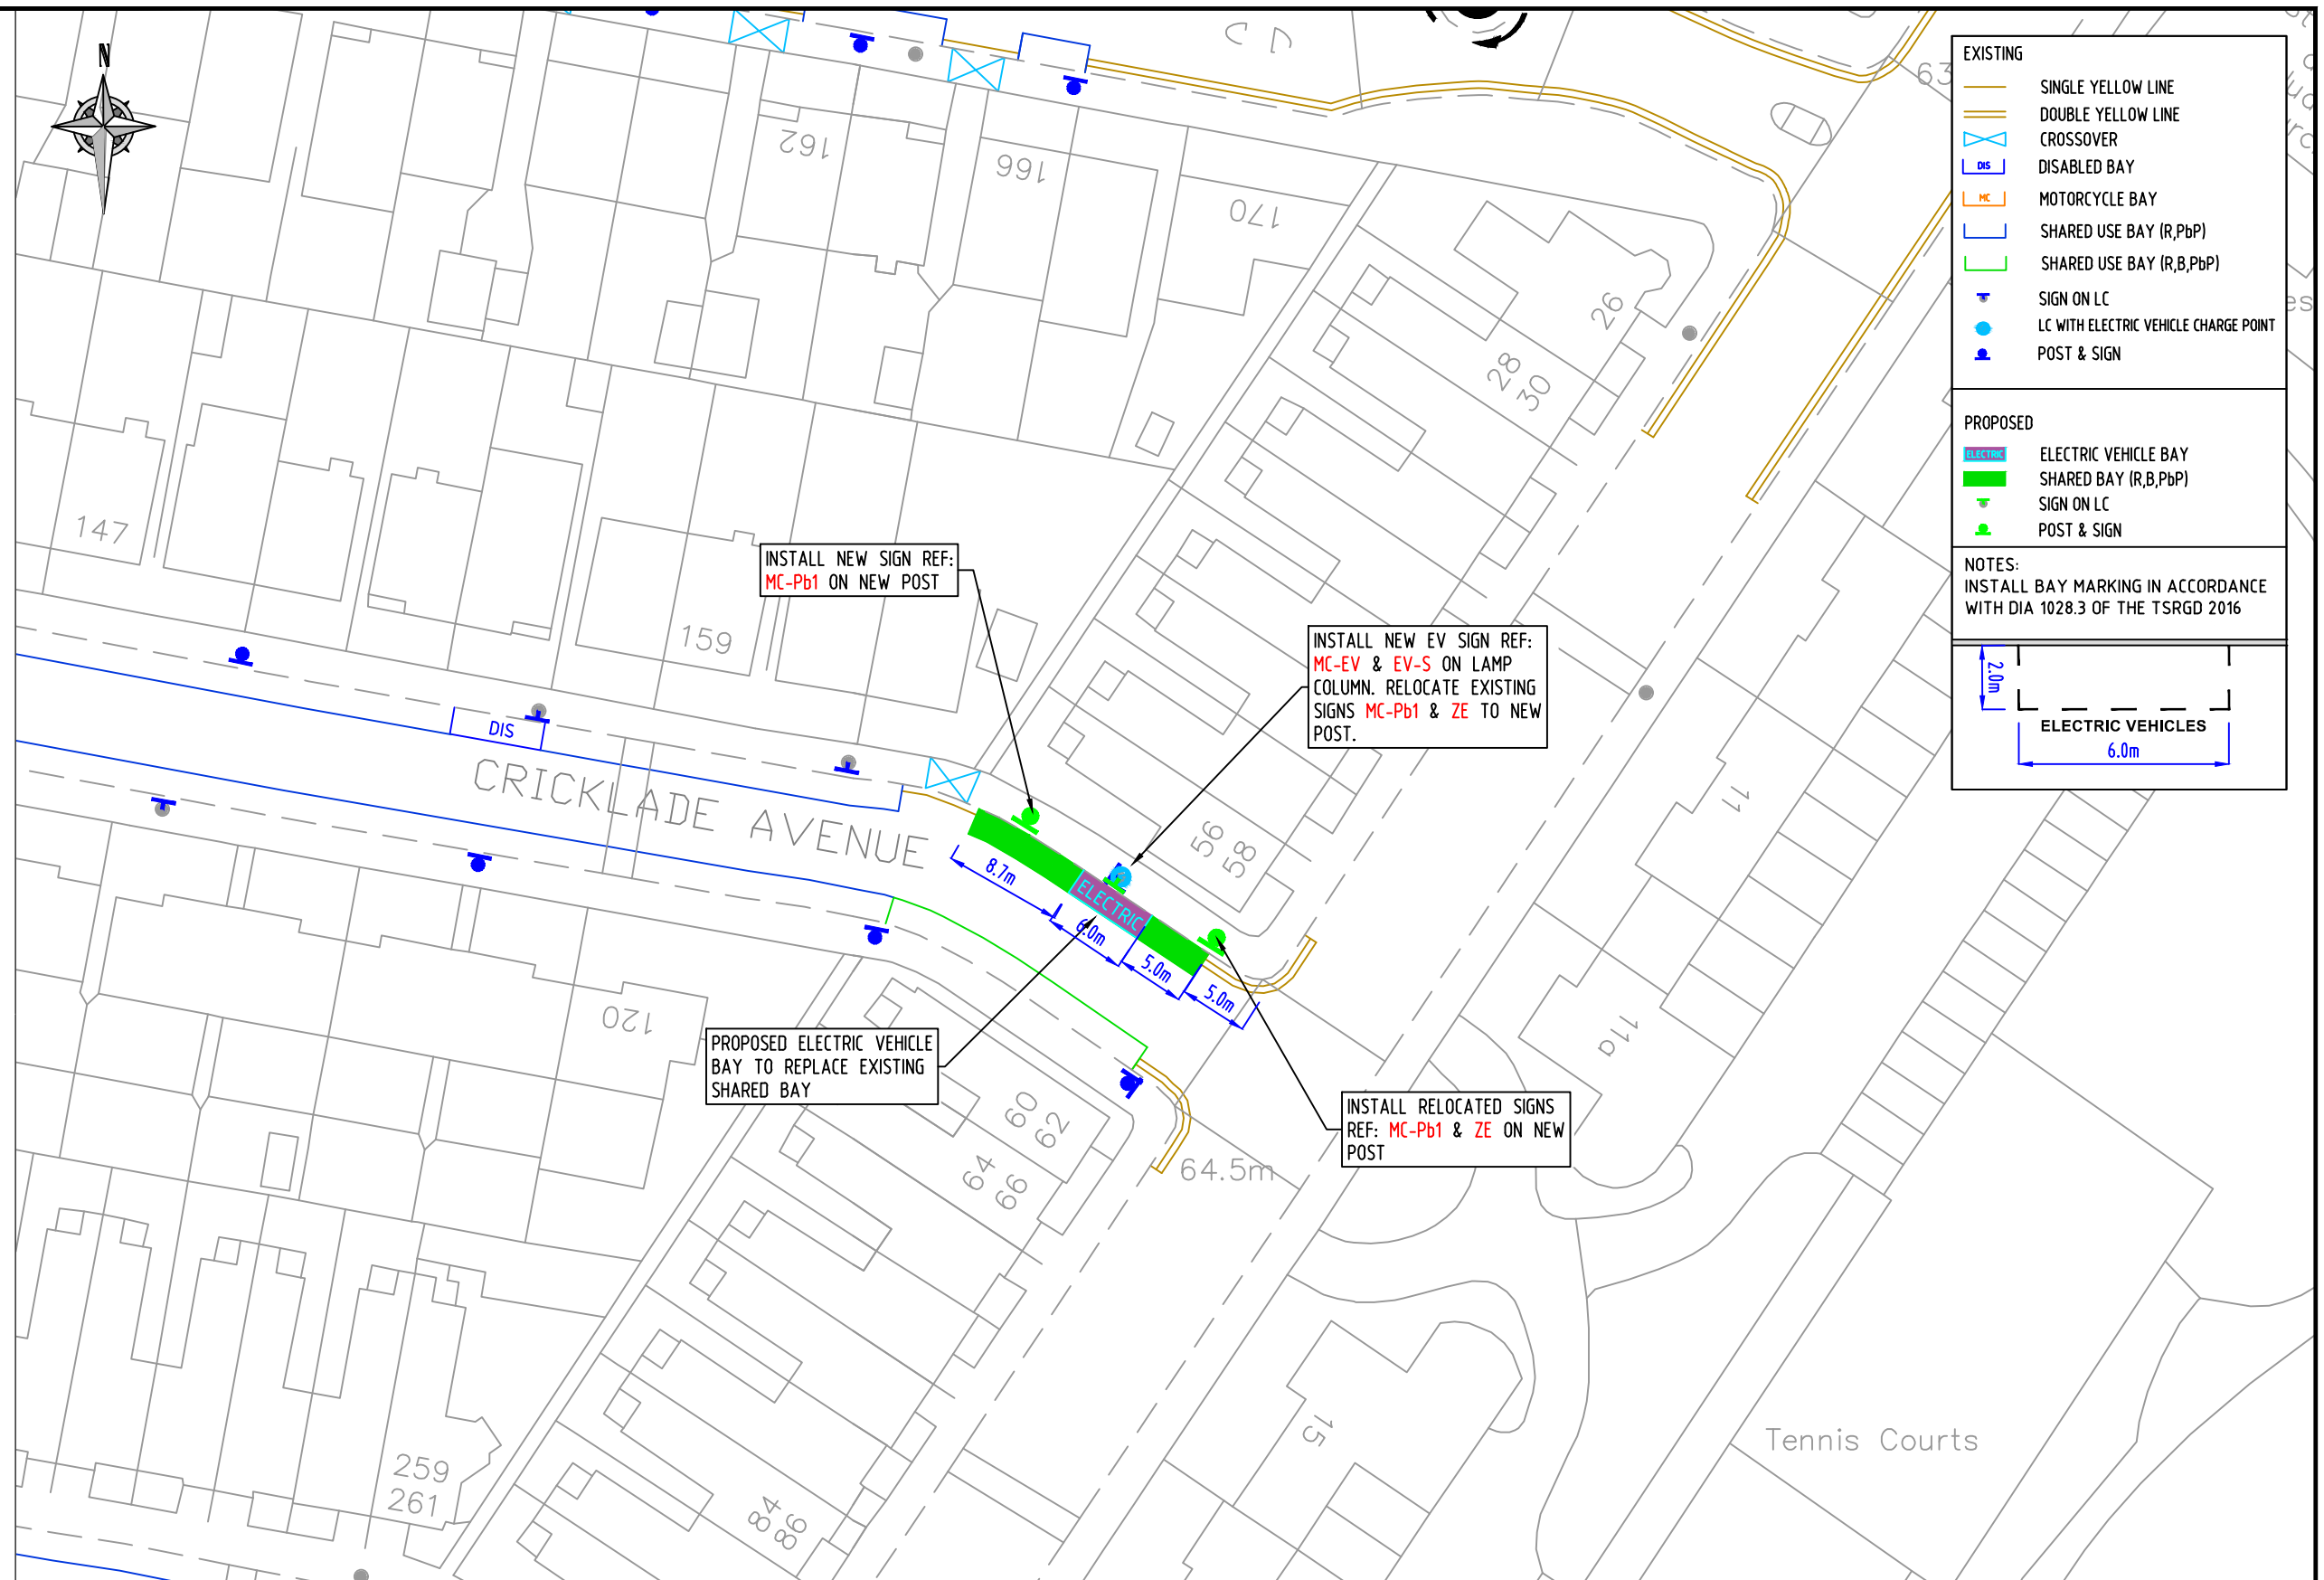

© CROWN COPYRIGHT AND DATABASE RIGHT 2021. ORDNANCE SURVEY 100019338. UNAUTHORISED REPRODUCTION INFRINGES CROWN COPYRIGHT AND MAY LEAD TO PROSECUTION OR CIVIL PROCEEDINGS.

NOTES:

REV	DESCRIPTION	DRAWN	SIG	DATE	CHKD	SIG	DATE	APP	SIG	DATE

Lambeth
 PARKING, STREET MANAGEMENT AND COMMERCIAL,
 3RD FLOOR, CIVIC CENTRE
 6 BRIXTON HILL
 LONDON, SW2 1EG
 020 7926 9000

DRAWN	BC	PROJECT	PROPOSED ELECTRIC VEHICLE PARKING		
CHKD	GWA	DRAWING TITLE	CRICKLADE AVENUE (CPZ 'M')		
APP	LM	CLASSIFICATION	TMO	PAPER	A3
				SCALE	1:500
DATE	11.11.21	DRAWING NO	DES-CPZ-EVB-1003-001-46		REVISION
					-