


NA-EV

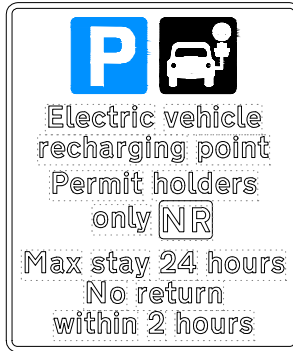


Scheme Ref. CPZ - EV BAYS		
Sign Ref.	NA-EV	x-height 15.0
Letter colour	BLACK	SIGN FACE
Background	WHITE	Width 290mm
Border	BLACK	Height 345mm
Material	Class R3B Microprismatic	Area 0.10m <sup>2</sup>

EV-S




Scheme Ref. CPZ - EV BAYS		
Sign Ref.	EV-S	x-height 15.0
Letter colour	BLACK	SIGN FACE
Background	WHITE	Width 320mm
Border	BLACK	Height 115mm
Material	Class R3B Microprismatic	Area 0.04m <sup>2</sup>

NB-EV

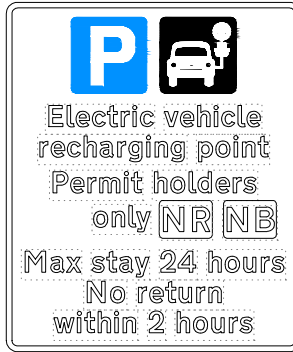

Scheme Ref. CPZ - EV BAYS		
Sign Ref.	NB-EV	x-height 15.0
Letter colour	BLACK	SIGN FACE
Background	WHITE	Width 290mm
Border	BLACK	Height 345mm
Material	Class R3B Microprismatic	Area 0.10m <sup>2</sup>

NA

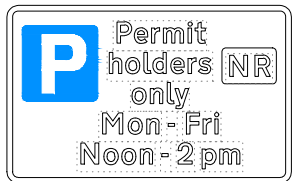

Scheme Ref. CPZ - EV SIGN		
Sign Ref.	NA	x-height 15.0
Letter colour	BLACK	SIGN FACE
Background	WHITE	Width 290mm
Border	BLACK	Height 175mm
Material	Class R3B Microprismatic	Area 0.05m <sup>2</sup>


**EXISTING**

- SINGLE YELLOW LINE
- DOUBLE YELLOW LINE
- CROSSOVER
- RESIDENTS BAYS
- SHARED USE BAY (R-B-PbP)
- DISABLED USE BAY
- SIGN ON LC
- LC WITH ELECTRIC VEHICLE CHARGE POINT
- POST & SIGN

**PROPOSED**

- ELECTRIC VEHICLE BAY
- RESIDENTS BAY
- SIGN ON LC
- POST & SIGN

**NOTES:**  
INSTALL BAY MARKING IN ACCORDANCE WITH DIA 1028.3 OF THE TSRGD 2016

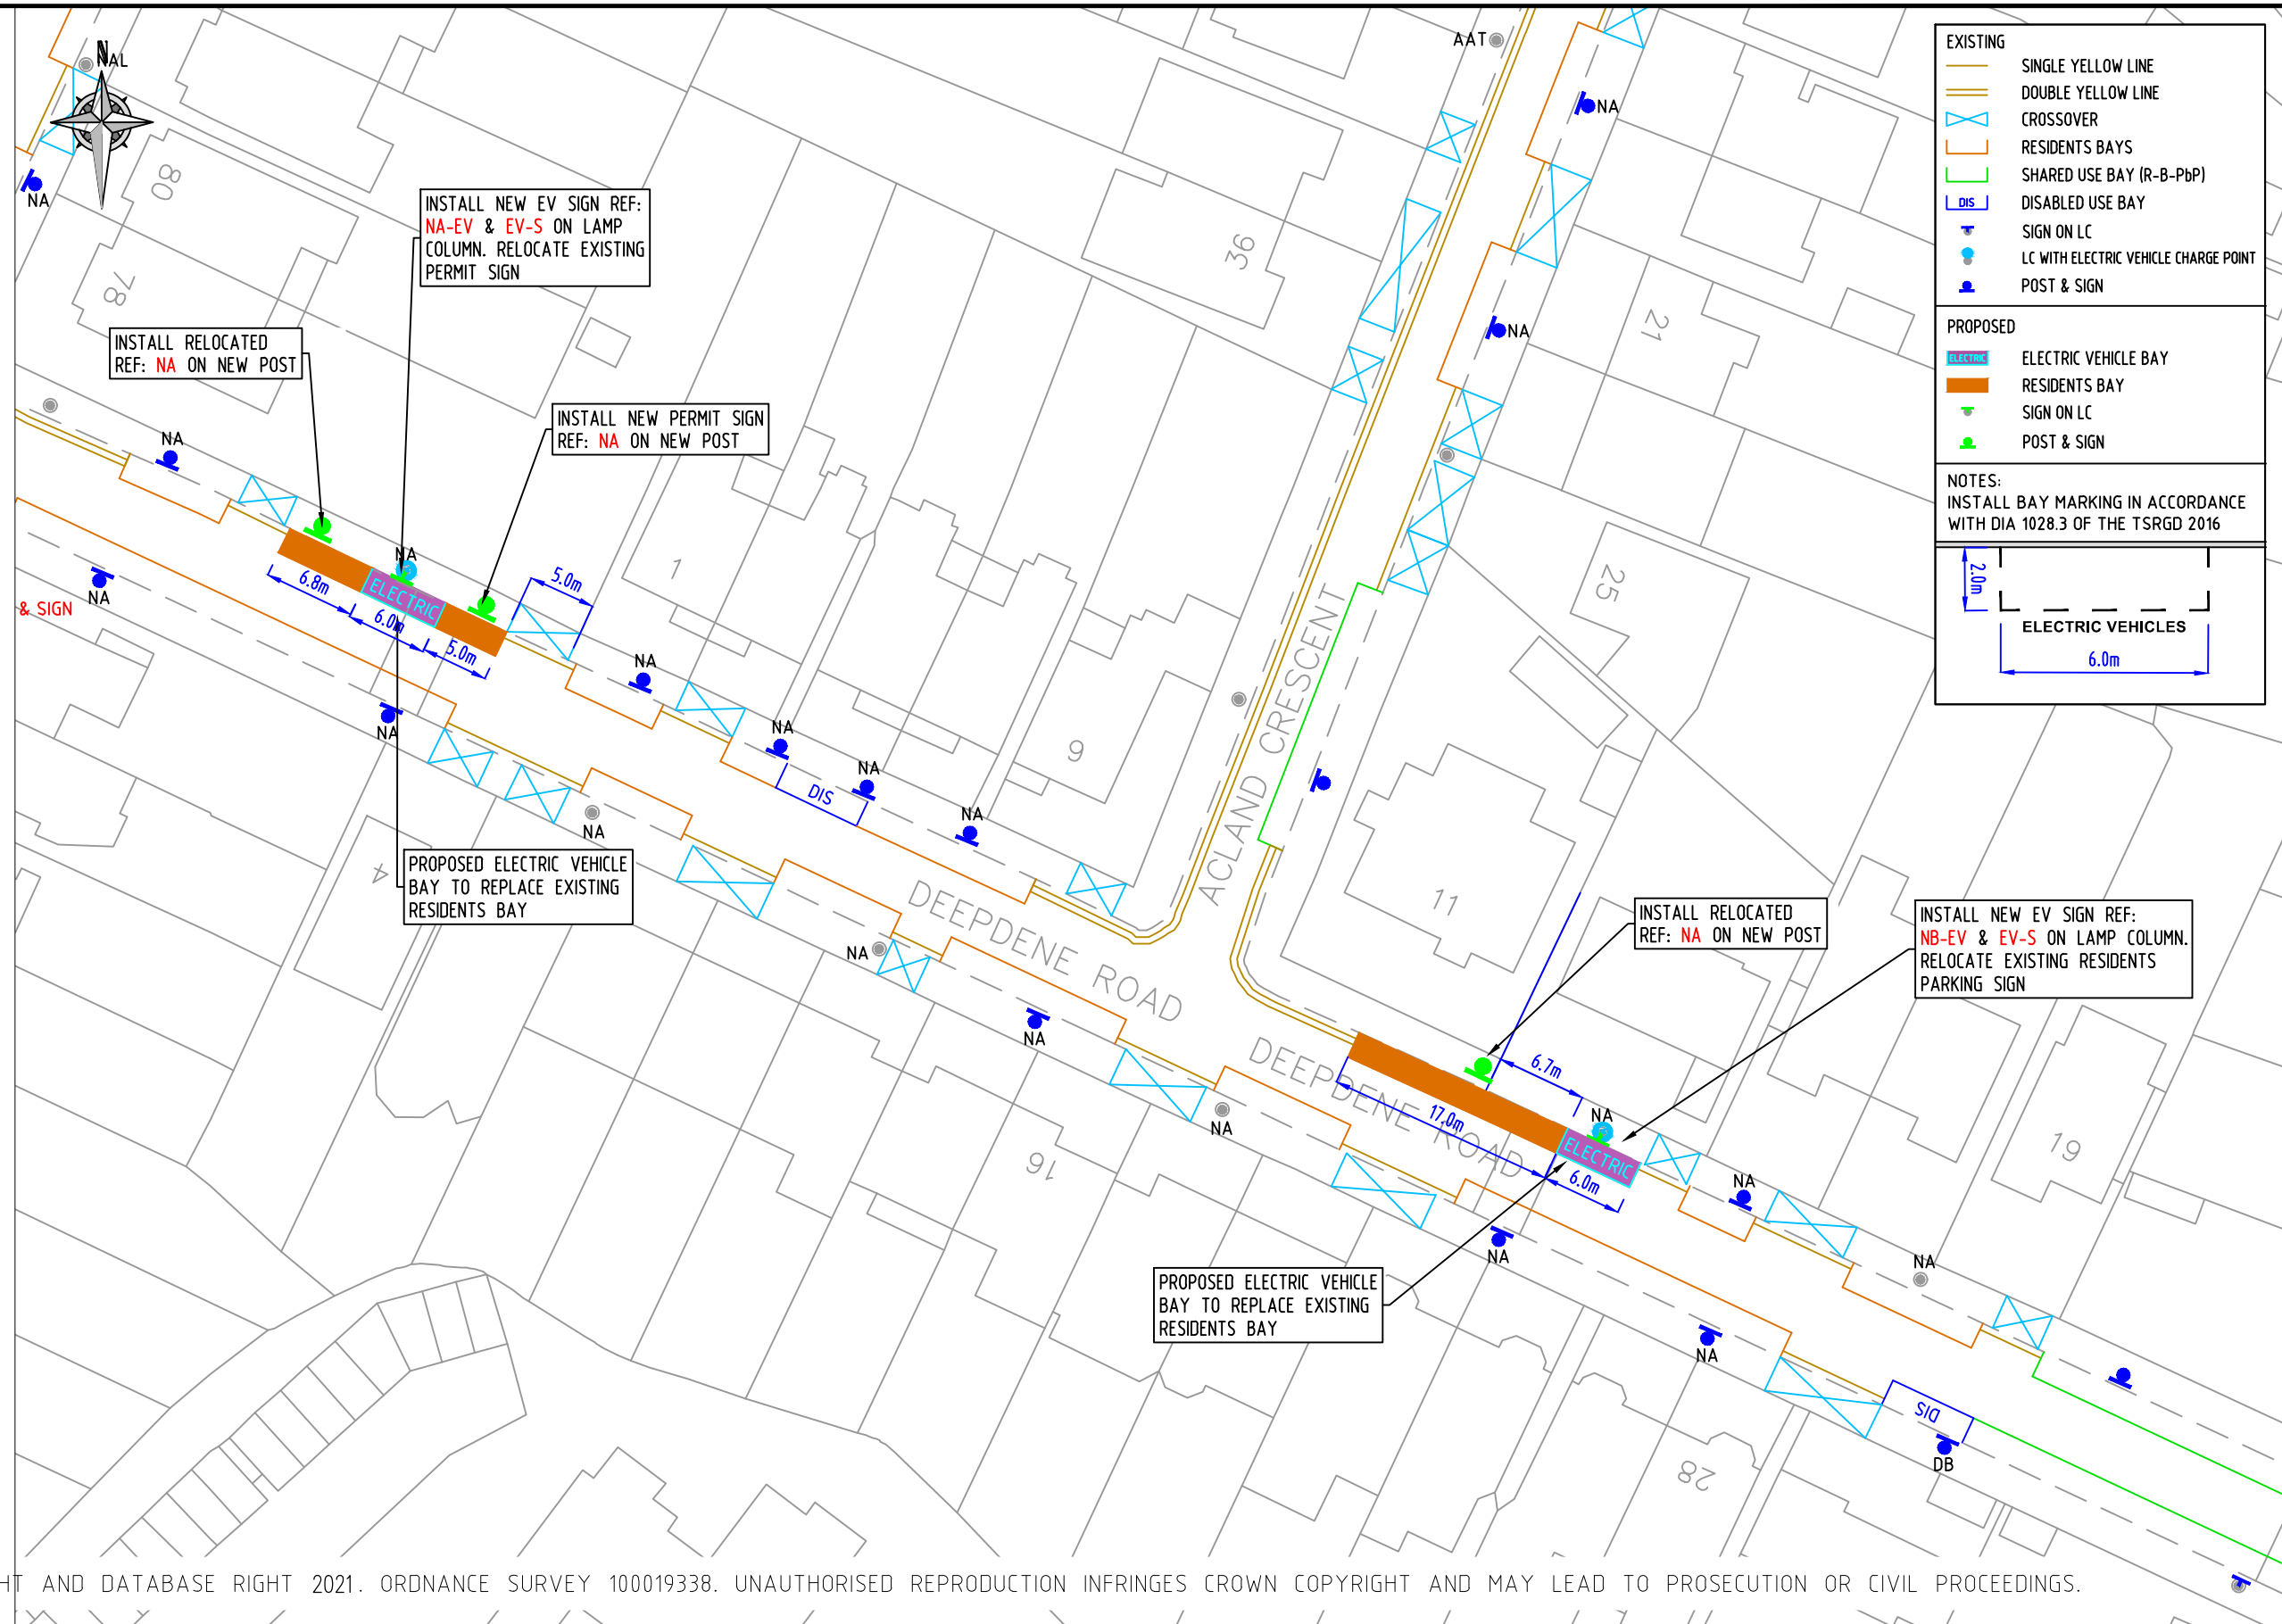

© CROWN COPYRIGHT AND DATABASE RIGHT 2021. ORDNANCE SURVEY 100019338. UNAUTHORISED REPRODUCTION INFRINGES CROWN COPYRIGHT AND MAY LEAD TO PROSECUTION OR CIVIL PROCEEDINGS.

NOTES:

REV	DESCRIPTION	DRAWN	SIG	DATE	CHKD	SIG	DATE	APP	SIG	DATE

PARKING, STREET MANAGEMENT AND COMMERCIAL,  
3RD FLOOR, CIVIC CENTRE  
6 BRIXTON HILL  
LONDON, SW2 1EG  
020 7926 9000

DRAWN	SC	PROJECT	PROPOSED ELECTRIC VEHICLE PARKING		
CHKD	GWA	DRAWING TITLE	DEEPDENE ROAD (CPZ 'N')		
APP	LM	CLASSIFICATION	TMO	PAPER	A3
		SCALE	1:500		
DATE	27.08.21	DRAWING NO	DES-CPZ-EVB-1002-001-32	REVISION	-