

NA-EV


Electric vehicle recharging point  
Permit holders only NR  
Max stay 24 hours  
No return within 2 hours

Scheme Ref.	CPZ - EV BAYS	x-height
Sign Ref.	NA-EV	15.0
Letter colour	BLACK	SIGN FACE
Background	WHITE	Width 290mm
Border	BLACK	Height 345mm
Material	Class R3B Microprismatic	Area 0.10m <sup>2</sup>

EV-S

You must be actively charging to park in this bay

Scheme Ref.	CPZ - EV BAYS	x-height
Sign Ref.	EV-S	15.0
Letter colour	BLACK	SIGN FACE
Background	WHITE	Width 320mm
Border	BLACK	Height 115mm
Material	Class R3B Microprismatic	Area 0.04m <sup>2</sup>

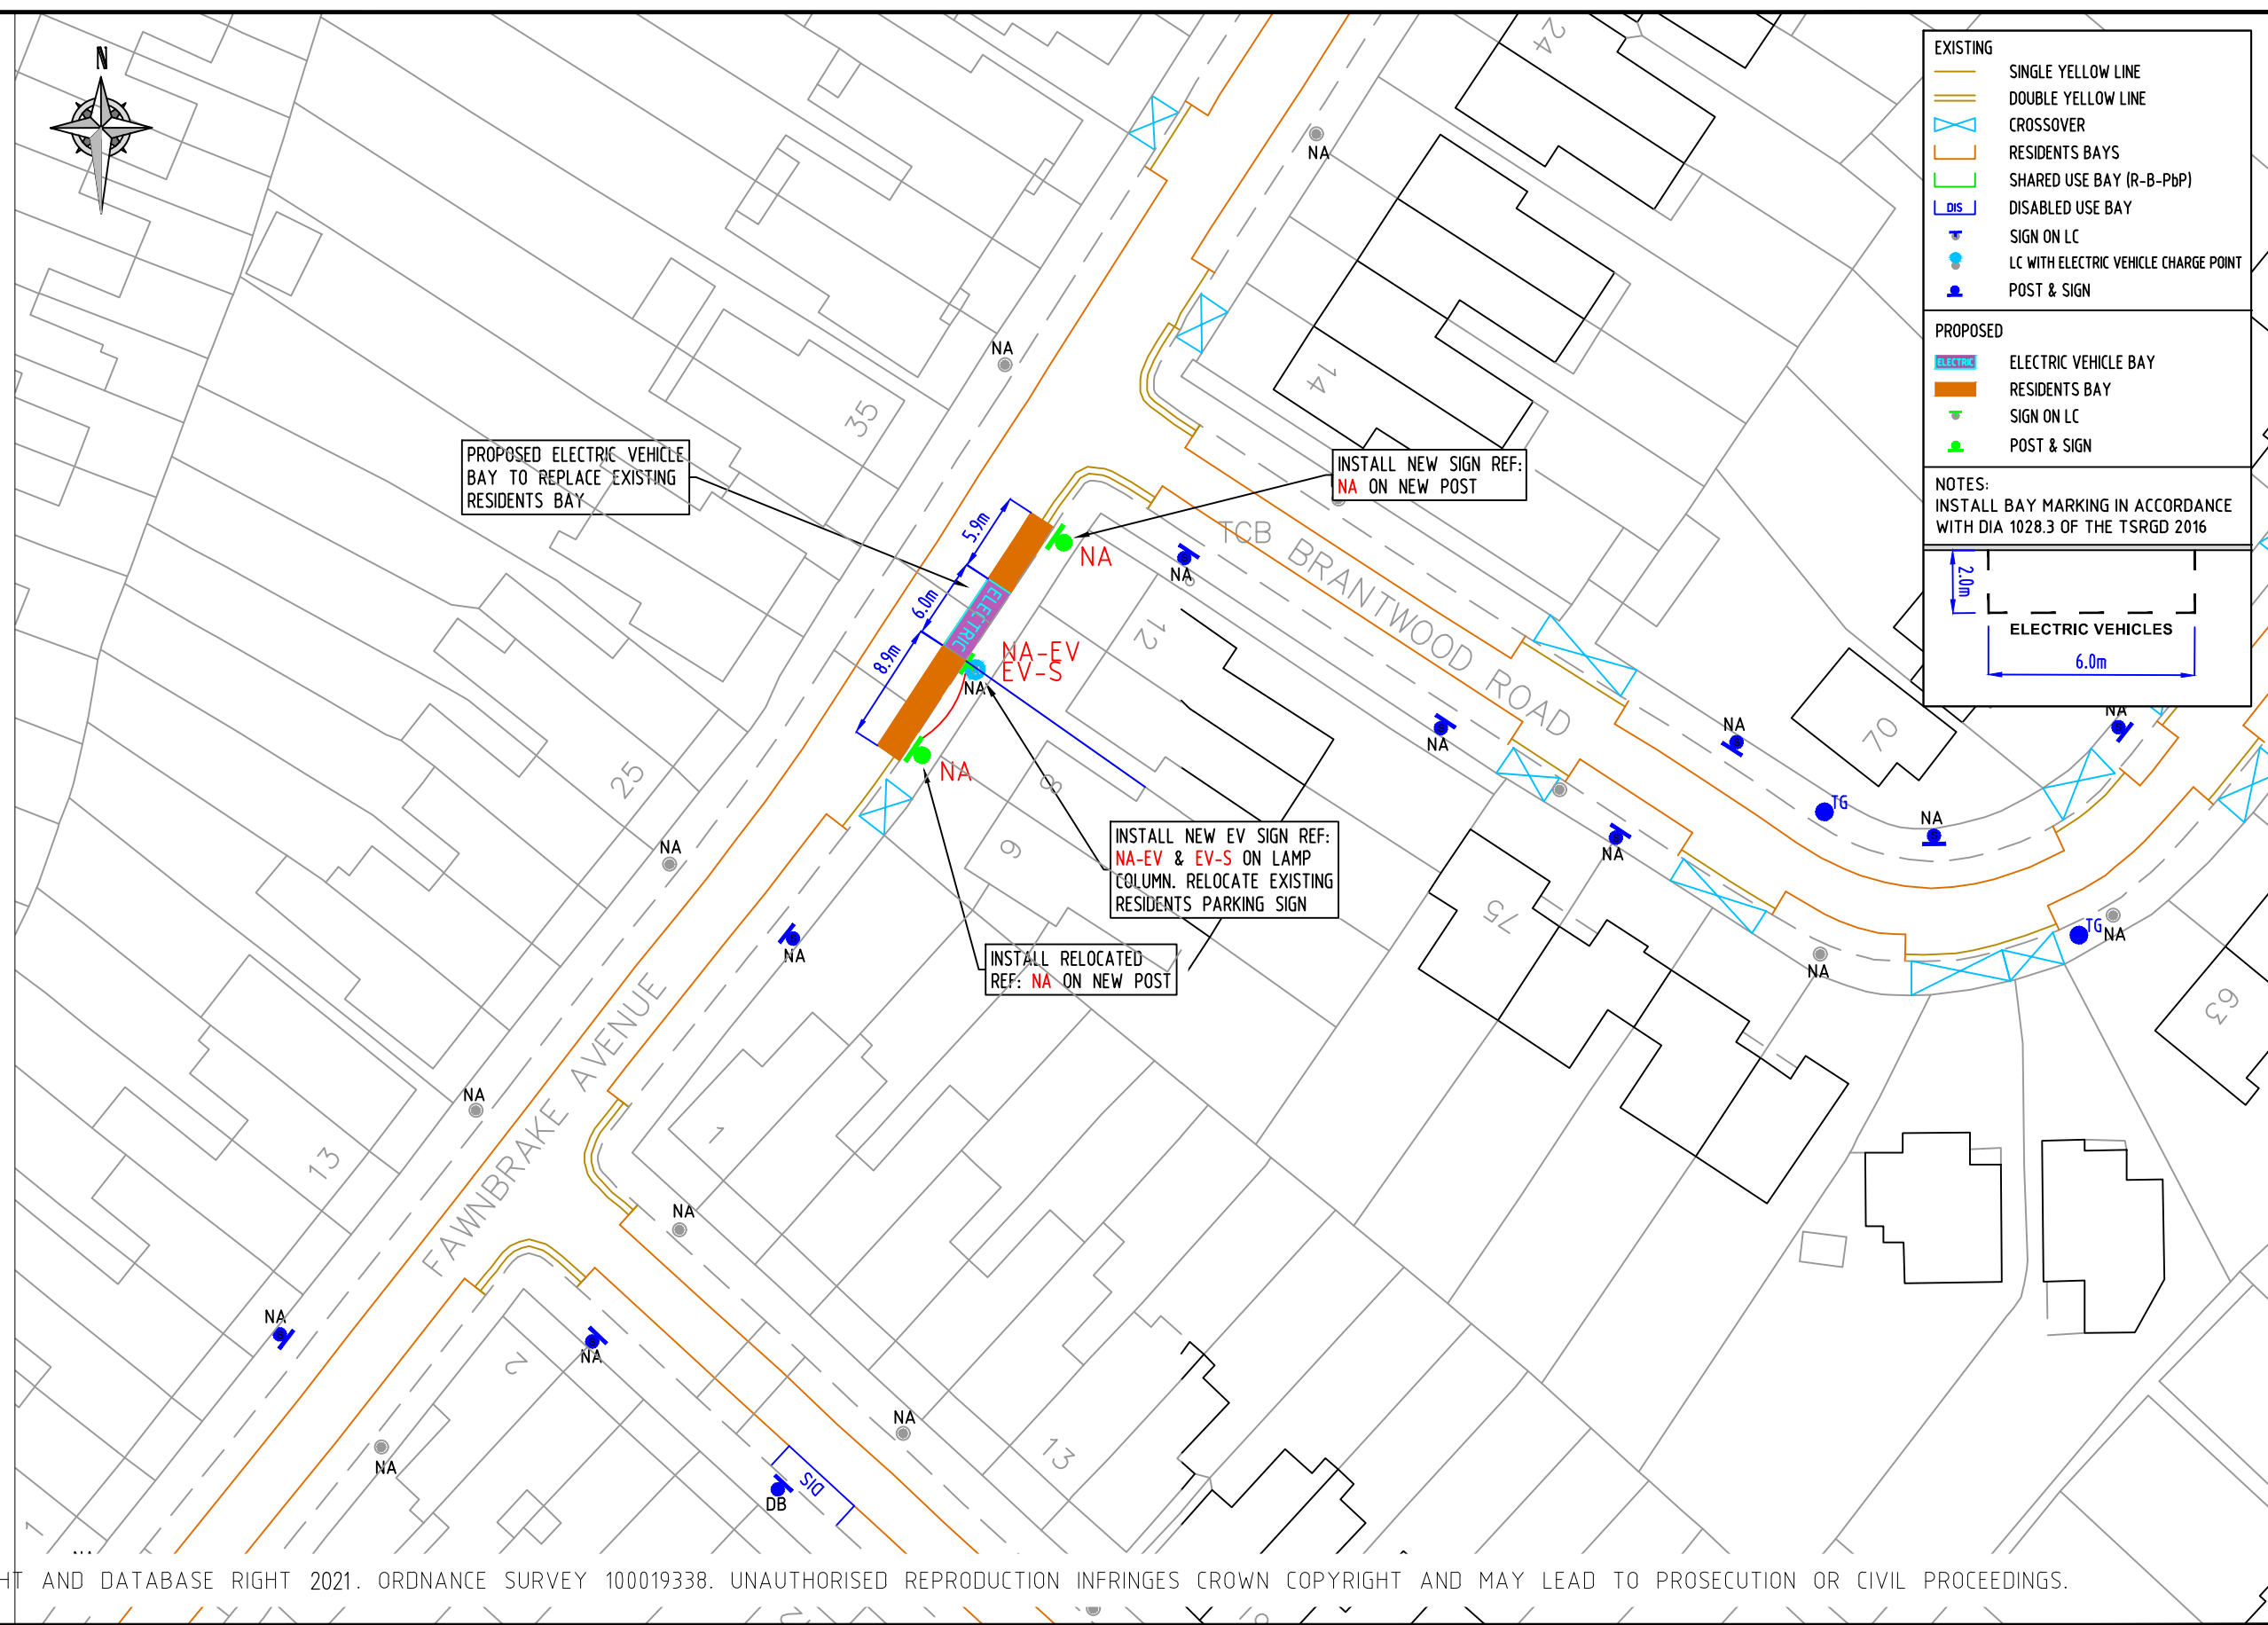


**EXISTING**

- SINGLE YELLOW LINE
- DOUBLE YELLOW LINE
- CROSSOVER
- RESIDENTS BAYS
- SHARED USE BAY (R-B-PbP)
- DISABLED USE BAY
- SIGN ON LC
- LC WITH ELECTRIC VEHICLE CHARGE POINT
- POST & SIGN

**PROPOSED**

- ELECTRIC VEHICLE BAY
- RESIDENTS BAY
- SIGN ON LC
- POST & SIGN

**NOTES:**  
INSTALL BAY MARKING IN ACCORDANCE WITH DIA 1028.3 OF THE TSRGD 2016

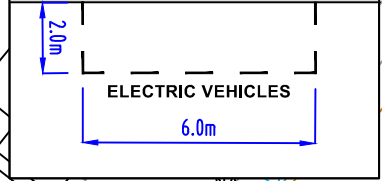

© CROWN COPYRIGHT AND DATABASE RIGHT 2021. ORDNANCE SURVEY 100019338. UNAUTHORISED REPRODUCTION INFRINGES CROWN COPYRIGHT AND MAY LEAD TO PROSECUTION OR CIVIL PROCEEDINGS.

NOTES:

REV	DESCRIPTION	DRAWN	SIG	DATE	CHKD	SIG	DATE	APP	SIG	DATE

**Lambeth**  
PARKING, STREET MANAGEMENT AND COMMERCIAL,  
3RD FLOOR, CIVIC CENTRE  
6 BRIXTON HILL  
LONDON, SW2 1EG  
020 7926 9000

DRAWN	PROJECT		
SC	PROPOSED ELECTRIC VEHICLE PARKING		
CHKD	DRAWING TITLE		
GWA	FAWNBRAKE AVENUE (CPZ 'N')		
APP	CLASSIFICATION	PAPER	SCALE
LM	TMO	A3	1:500
DATE	DRAWING NO	REVISION	
27.08.21	DES-CPZ-EVB-1002-001-34	-	